

notes:

any discrepancies should be reported immediately

all dimensions should be checked on site prior to commencement of work

site/survey based on Ordnance Survey information provided by Prodata Systems plc. (www.prodata.co.uk) Prodata does not guarantee that all past or current uses or features will be identified in the product.

the product does not give details about the actual state or condition of the site nor should it be used or taken to indicate or exclude actual suitability or unsuitability of the site for any particular purpose, or relied upon for determining suitability or value, or used as a substitute for any physical investigation or inspection.

drawings to be read in accordance with the dwelling emission rate (der) calculation. the building must be built, as designed meeting the criteria set for air permeability.

© HERTFORD PLANNING SERVICE

note:

when printing off-prints. It is the responsibility of the user to verify that the resulting prints are to scale on the appropriate sized sheets. The scale bars on the plan measure correctly.


1:2500
1:1250
1:625
1:312.5
1:156.25
1:78.125
1:39.0625
1:19.53125
1:9.765625

1:5000
1:2500
1:1250
1:625
1:312.5
1:156.25
1:78.125
1:39.0625
1:19.53125
1:9.765625

1:10000
1:5000
1:2500
1:1250
1:625
1:312.5
1:156.25
1:78.125
1:39.0625
1:19.53125
1:9.765625



East Elevation

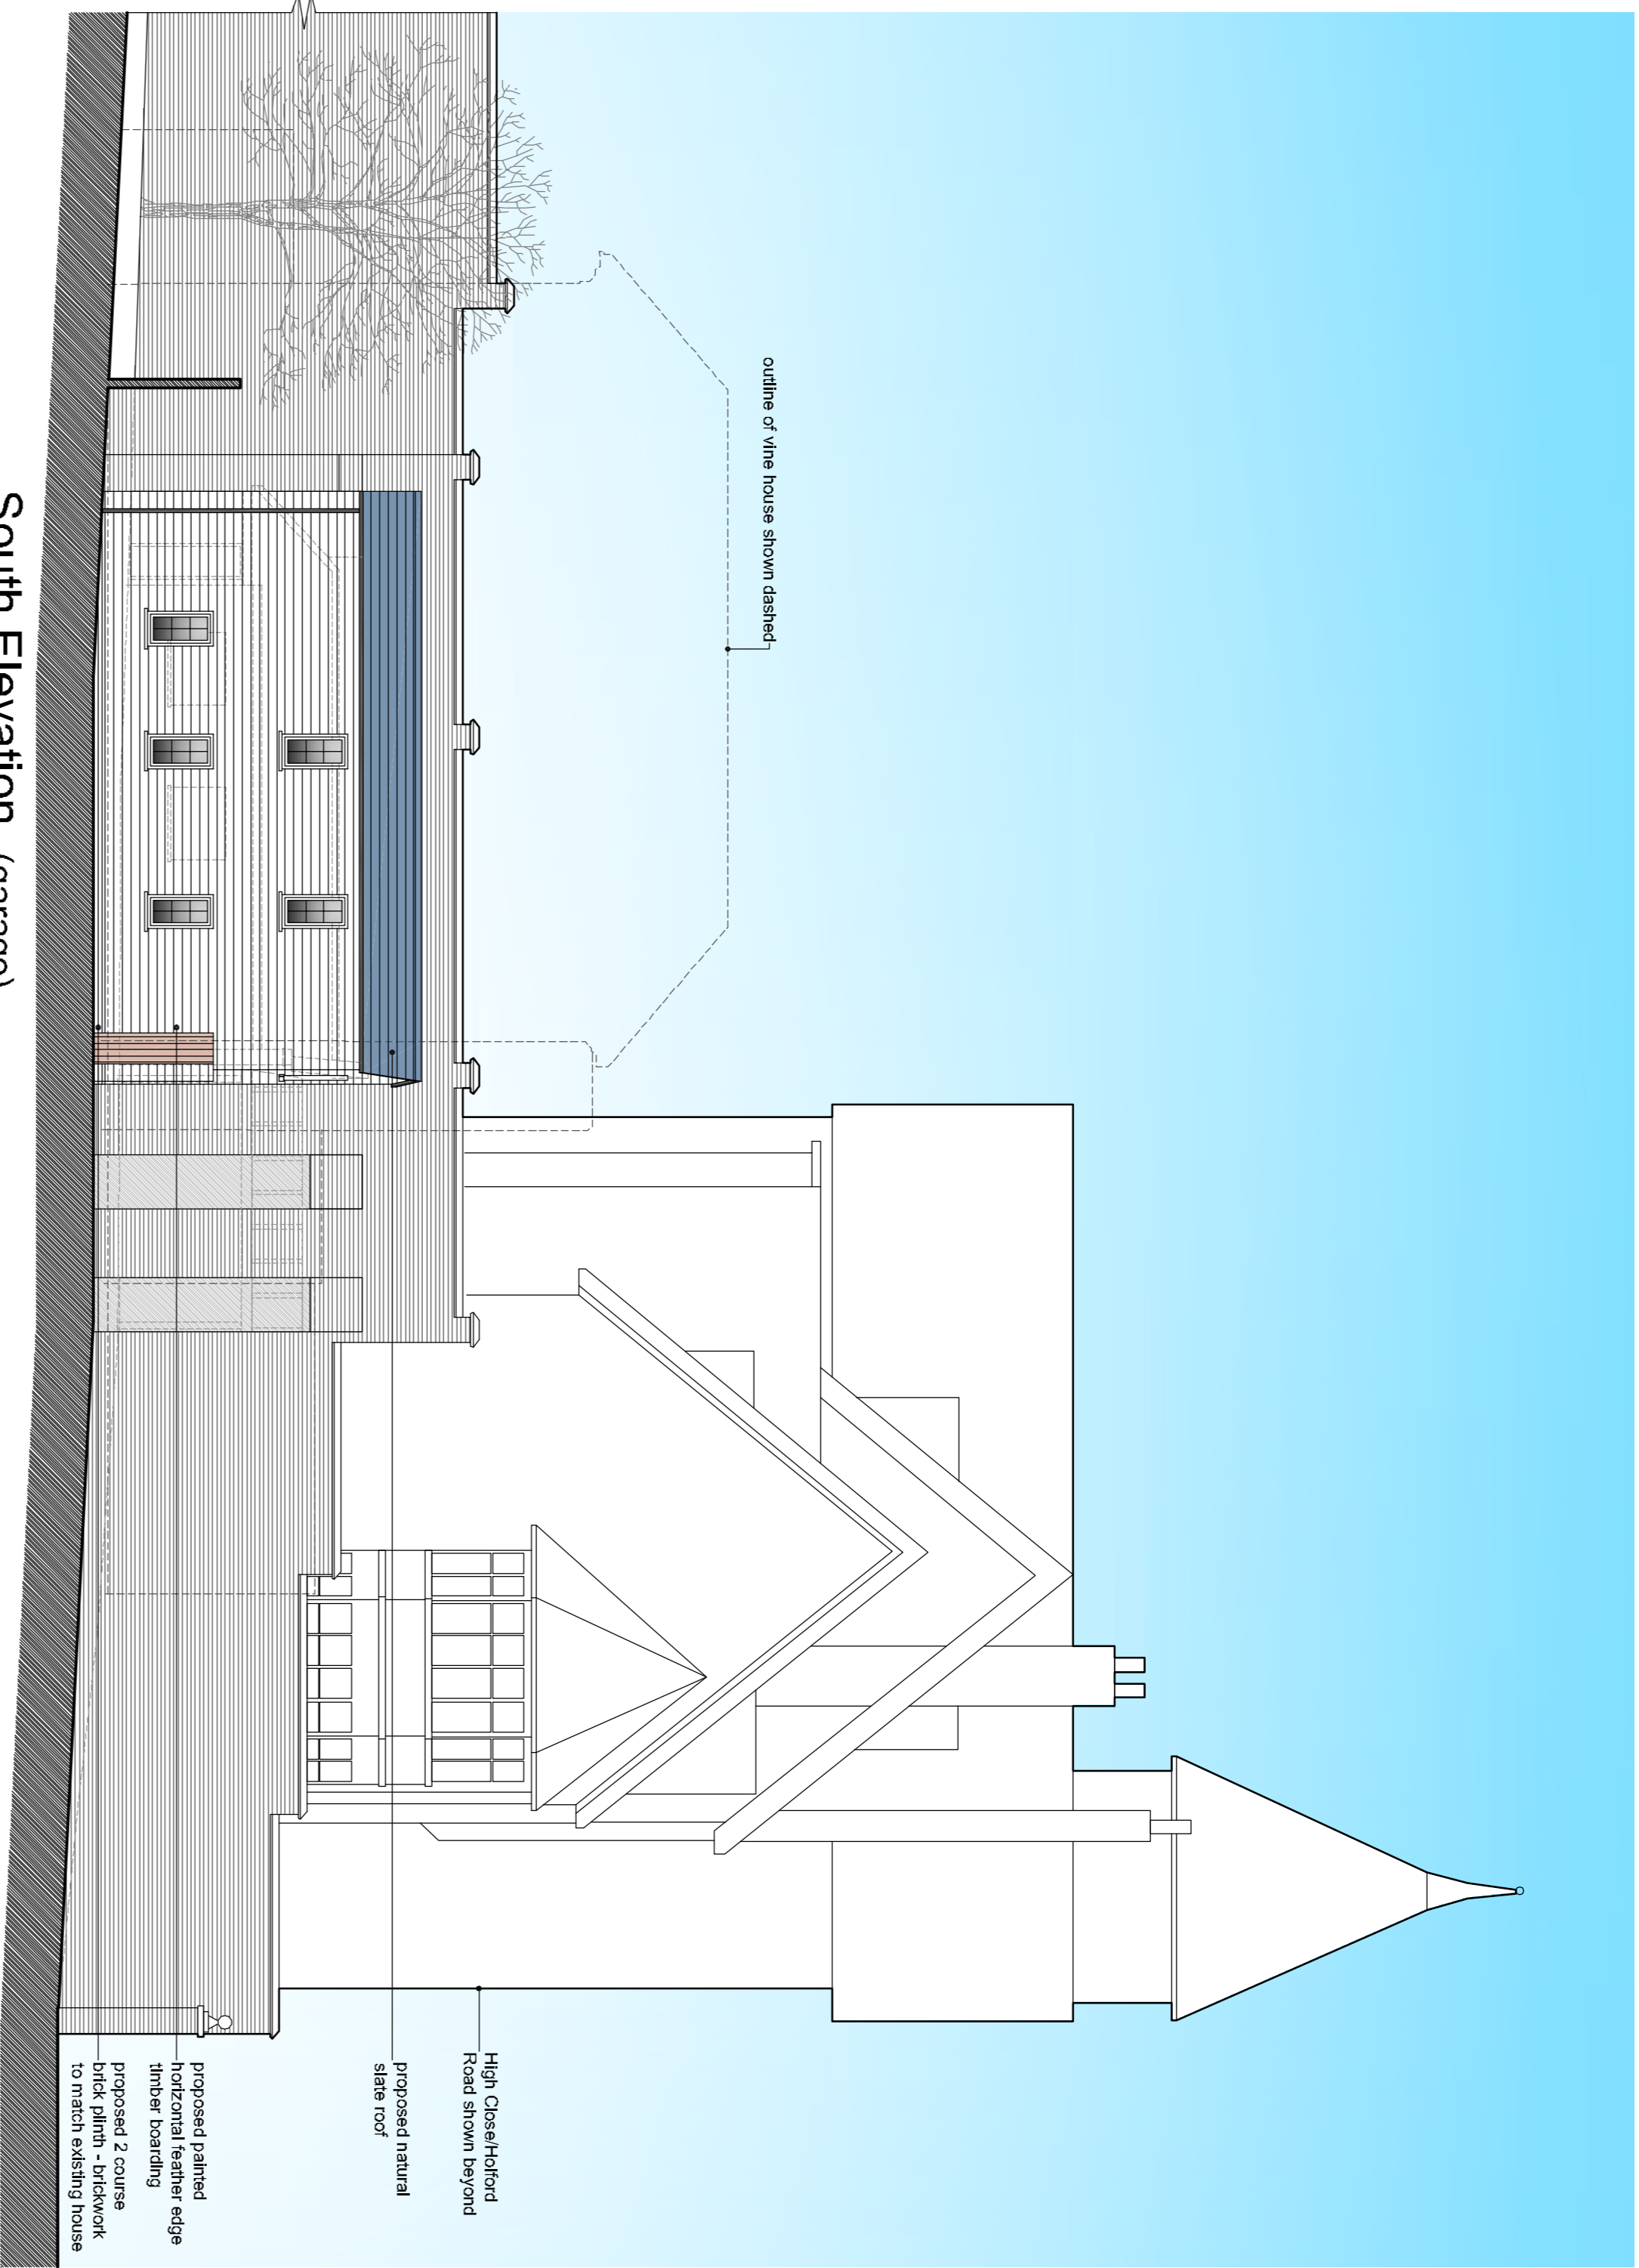

South Elevation (garage)



West Elevation



West/Street Elevation

1:312.5
1:156.25
1:78.125
1:39.0625
1:19.53125
1:9.765625
1:4.8828125
1:2.44140625
1:1.220703125
1:0.6103515625
1:0.30517578125
1:0.152587890625

Date	18/07/18
Scale	1:100
Sheet size	A1
Drawn	GPS
13441-P002-A	
hps Hertford Planning Service	
Westgate House, 37-41 Castle Street, Hertford, Herts SG14 1HH Tel: 01992 552173 Fax: 01992 587643 Email: contact@hertfordplanning.co.uk www.hertfordplanning.co.uk	
Chartered Institute of Architectural Technologists	
Description	Vine House
Project	Hampstead Village NW3 1AB
Drawing	PROPOSED Elevations