


**Strip Section 4**  
1 : 20

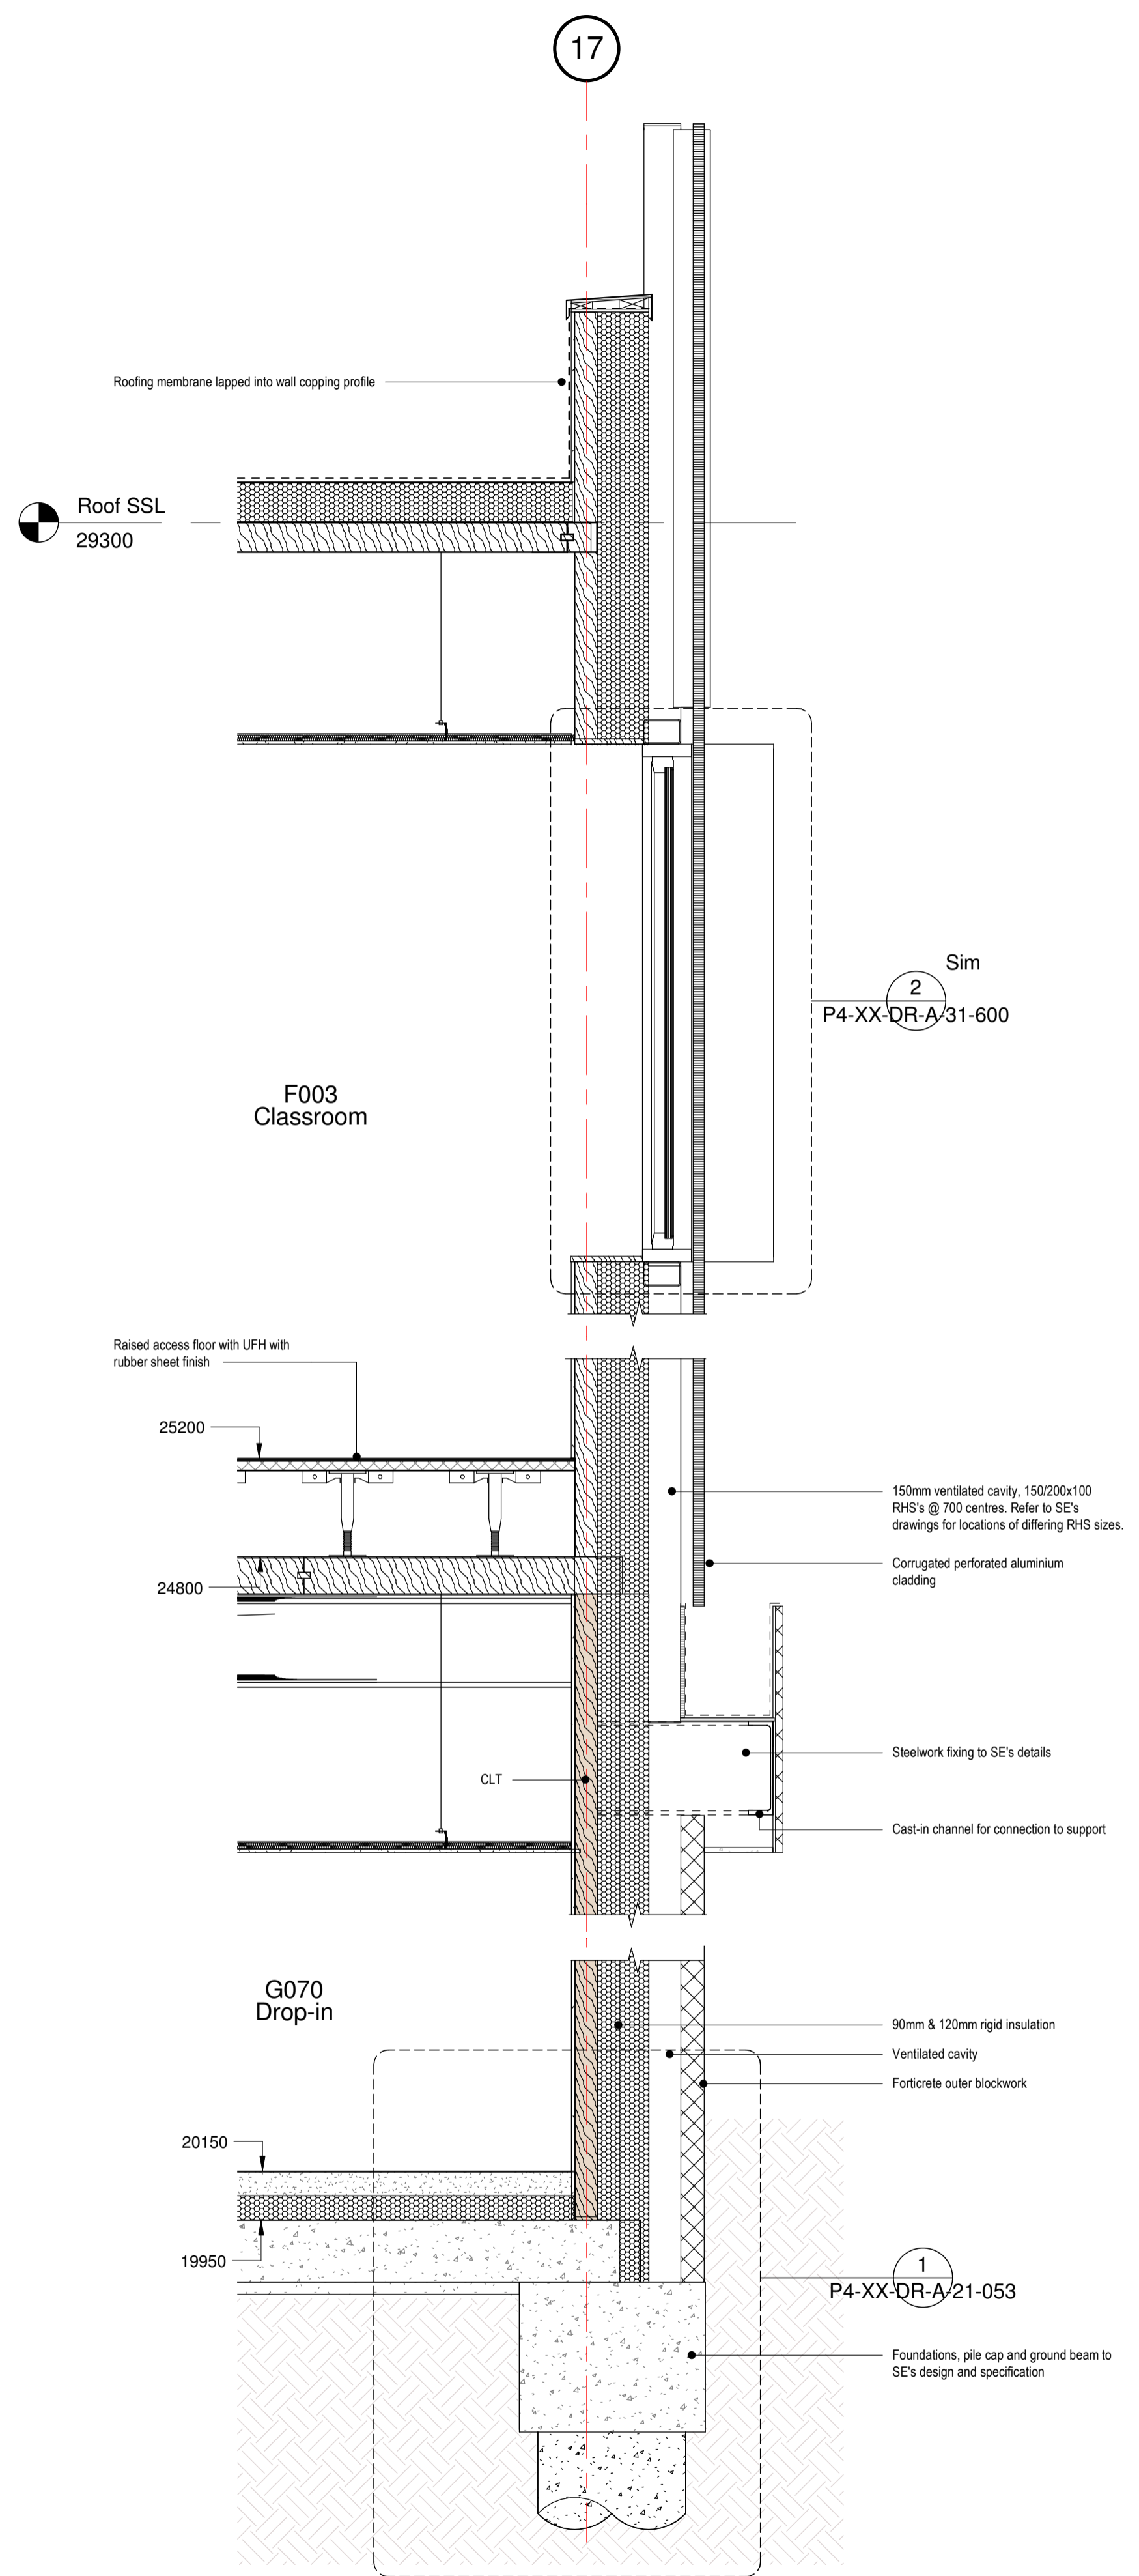

**Strip Section 5**  
1 : 20

2	Discharge Planning Condition 7.	MB	NF	25/05/18
1	Preliminary Issue	ZC	MB	26/03/18
rev	description	drawn	checked	date
revisions				

status: **PRELIMINARY**  
 This drawing is protected under The Copyright, Designs and Patents Act 1988. Do not scale. Figured dimensions only are to be taken from this drawing. All dimensions are to be checked on site before any work is put in hand. If in doubt, ASK.

**P T A L**

PETER TAYLOR ASSOCIATES LIMITED  
 7 CURZON STREET  
 MAYFAIR LONDON W1J 5HG  
 -  
 TELEPHONE + 44 (0)20 7495 3837  
 FACSIMILE + 44 (0)20 7493 3475  
 EMAIL MAYFAIR@PTAL.CO.UK  
 -  
 WWW.PTAL.CO.UK

client: Neilcott Construction Group  
 Excel House  
 Cray Avenue  
 Orpington  
 Kent  
 BR5 3ST



project: Central Somers Town  
 Plot 4

title: External Walls - Strip Section Sheet 3

scale: 1 : 20 @ A1

date: 03/06/18

drawn: ZC

checked: MB

Project ID: 170025 Originator: PTA Drawing No: P4-XX-DR-A-21-003 revision: P 2