


1 Key Plan
Scale: 1:200

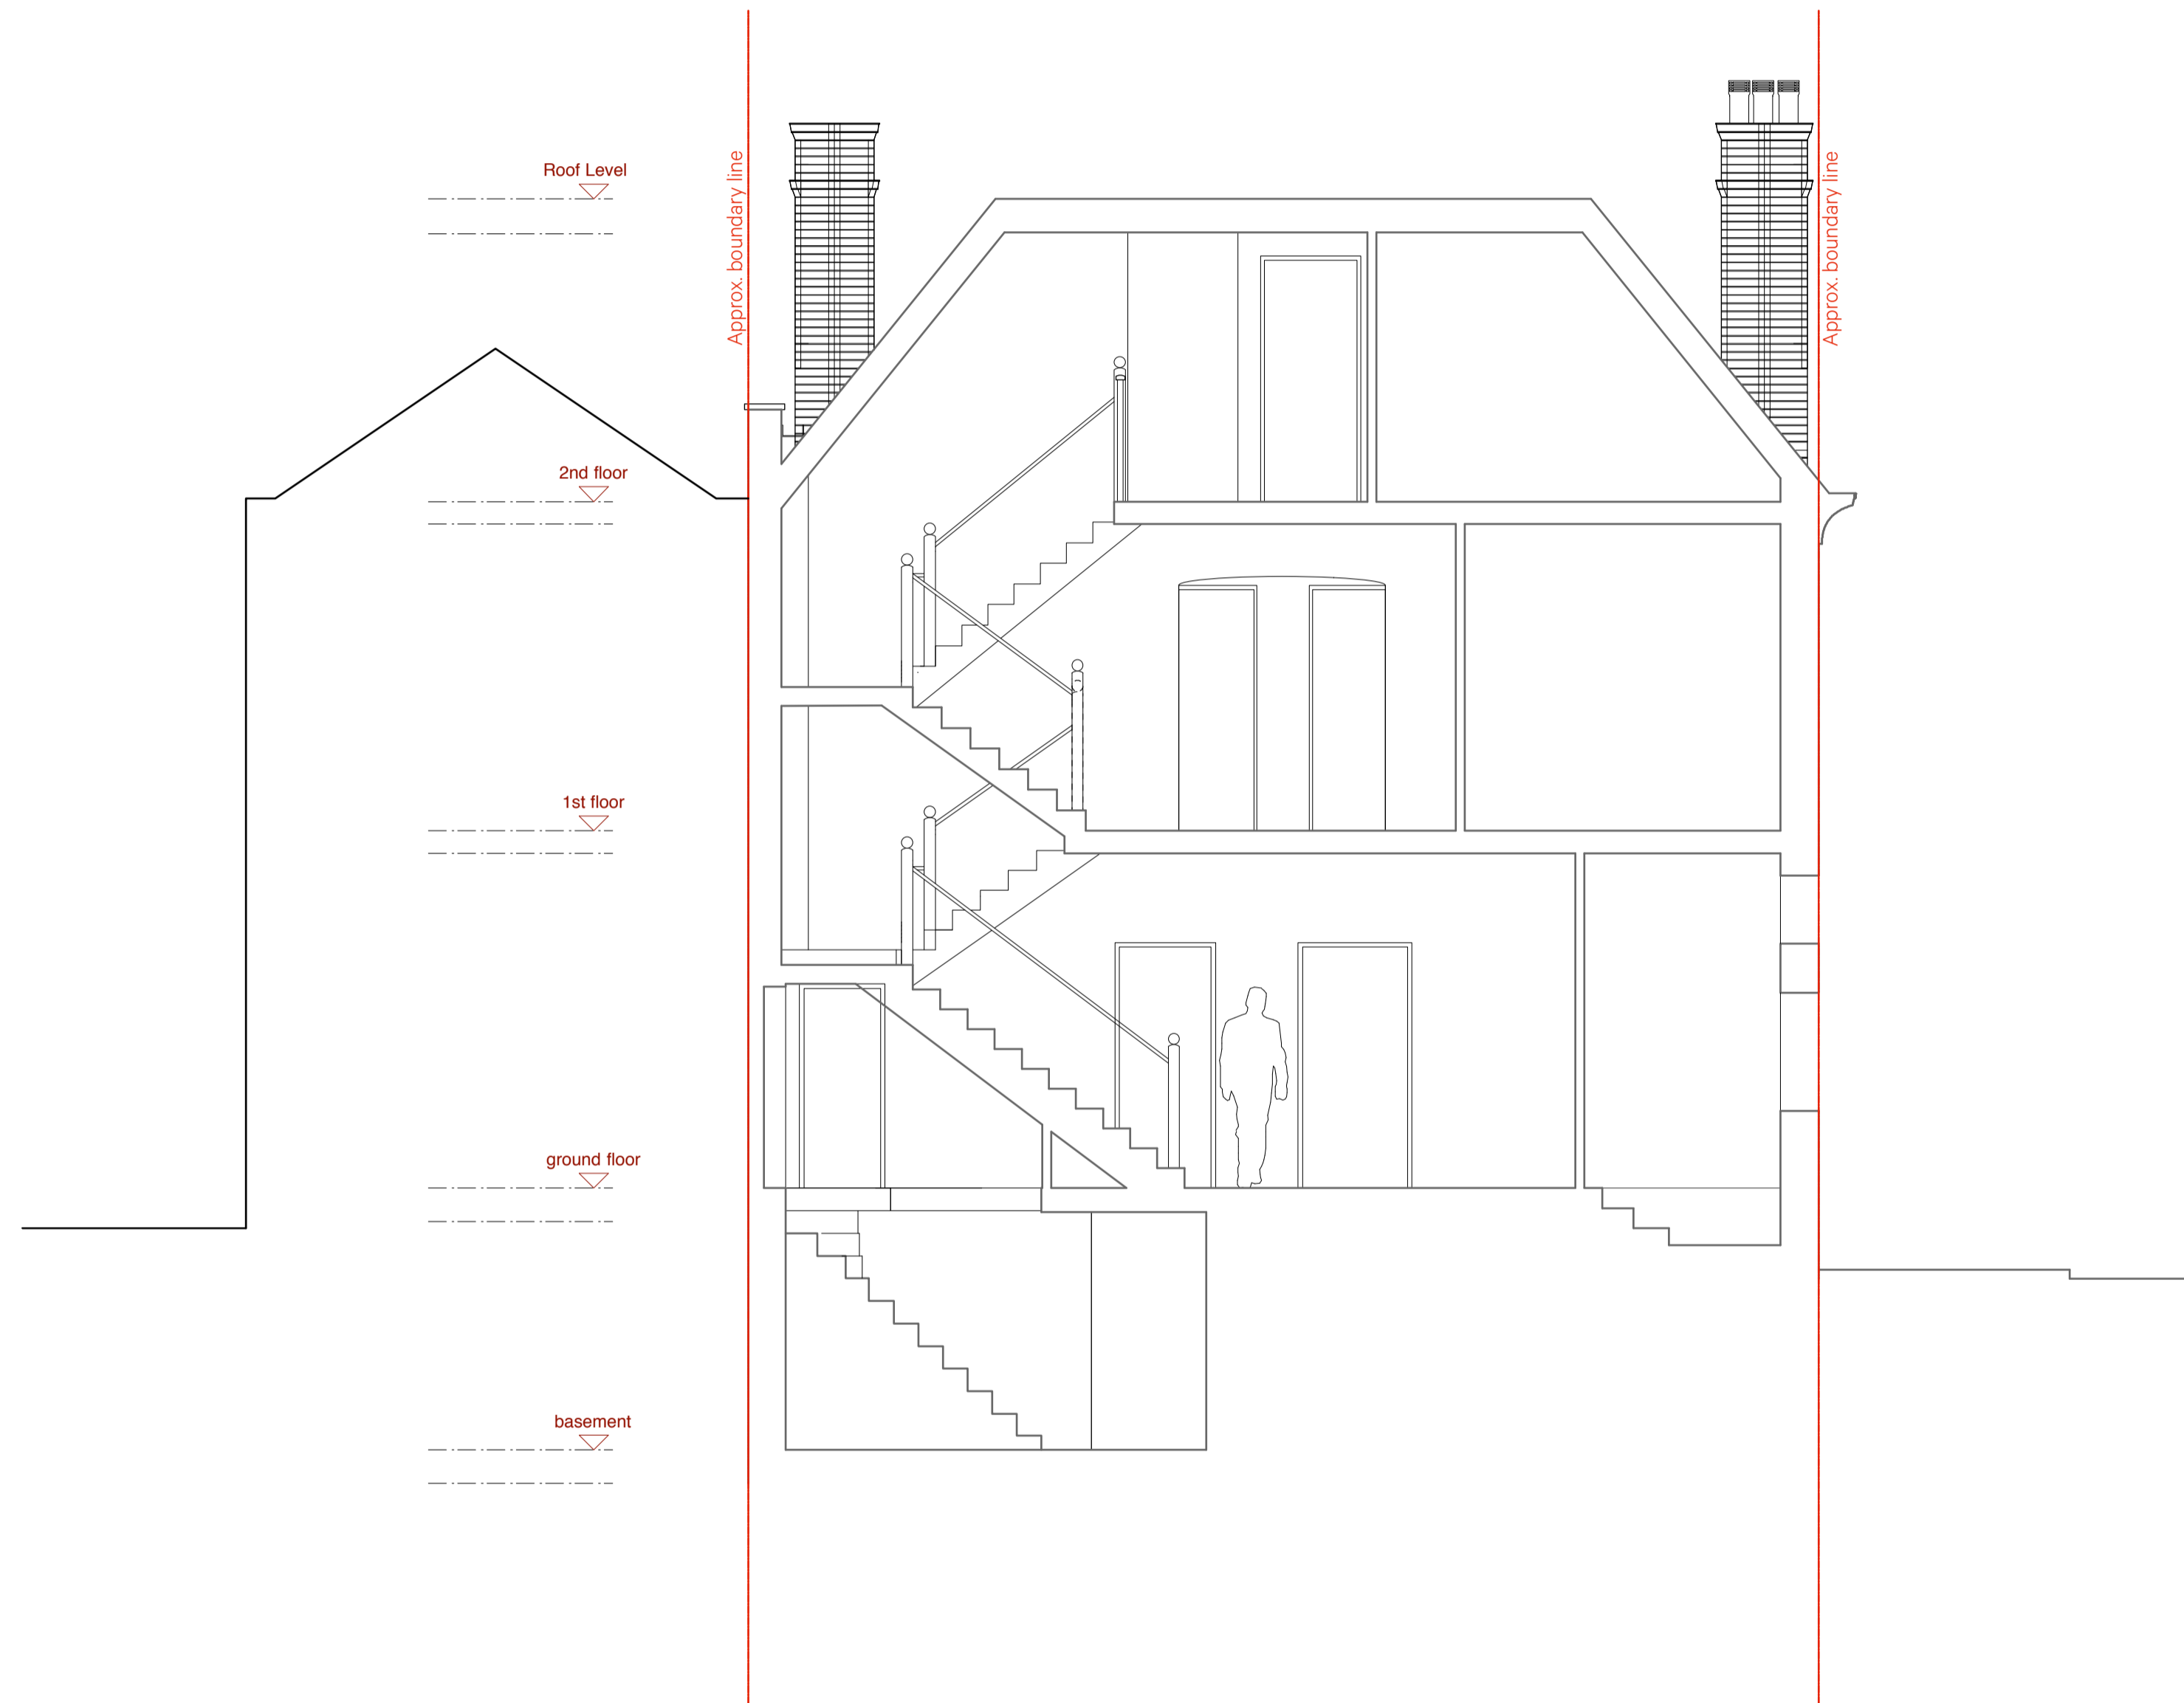

2 Section B-B
Scale: 1:50

NO CHANGES PROPOSED

Revision	Date	Amendment	Notes											Client	Project	Drawing	Scale	Date	Drawn	FO	info@burwellarchitects.com www.burwellarchitects.com	Burwell Deakins <small>Unit 001 California Building London SE13 7SF +44 (0) 2083 056010</small>	<small>First Floor 6 Southemhay West Exeter EX1 1JG +44 (0) 1392 423981</small>	
A	22.06.2018	Planning Issue												Mrs and Mr Strobel	5 Gainsborough Gardens	Existing Section BB	1:50 @ A1/ 1:100@A3	April 2018	FO					785

NO DIMENSIONS ARE TO BE SCALED FROM THIS DRAWING. THE CONTRACTOR/MANUFACTURER IS RESPONSIBLE FOR CHECKING ALL DIMENSIONS AND QUERING ANY DISCREPANCIES. THIS DRAWING IS THE PROPERTY OF BDA ARCHITECTS LTD. COPYRIGHT IS RESERVED BY THEM AND THE DRAWING IS ISSUED ON CONDITION THAT IT IS NOT COPIED, REPRODUCED, RETAINED OR DISCLOSED TO ANY UNAUTHORISED PERSON, EITHER WHOLLY OR IN PART, WITHOUT WRITTEN CONSENT.