




WOODEN FRAME DOOR WITH T  
RANSOM WINDOW ABOVE

BRICKS TO MATCH EXISTING

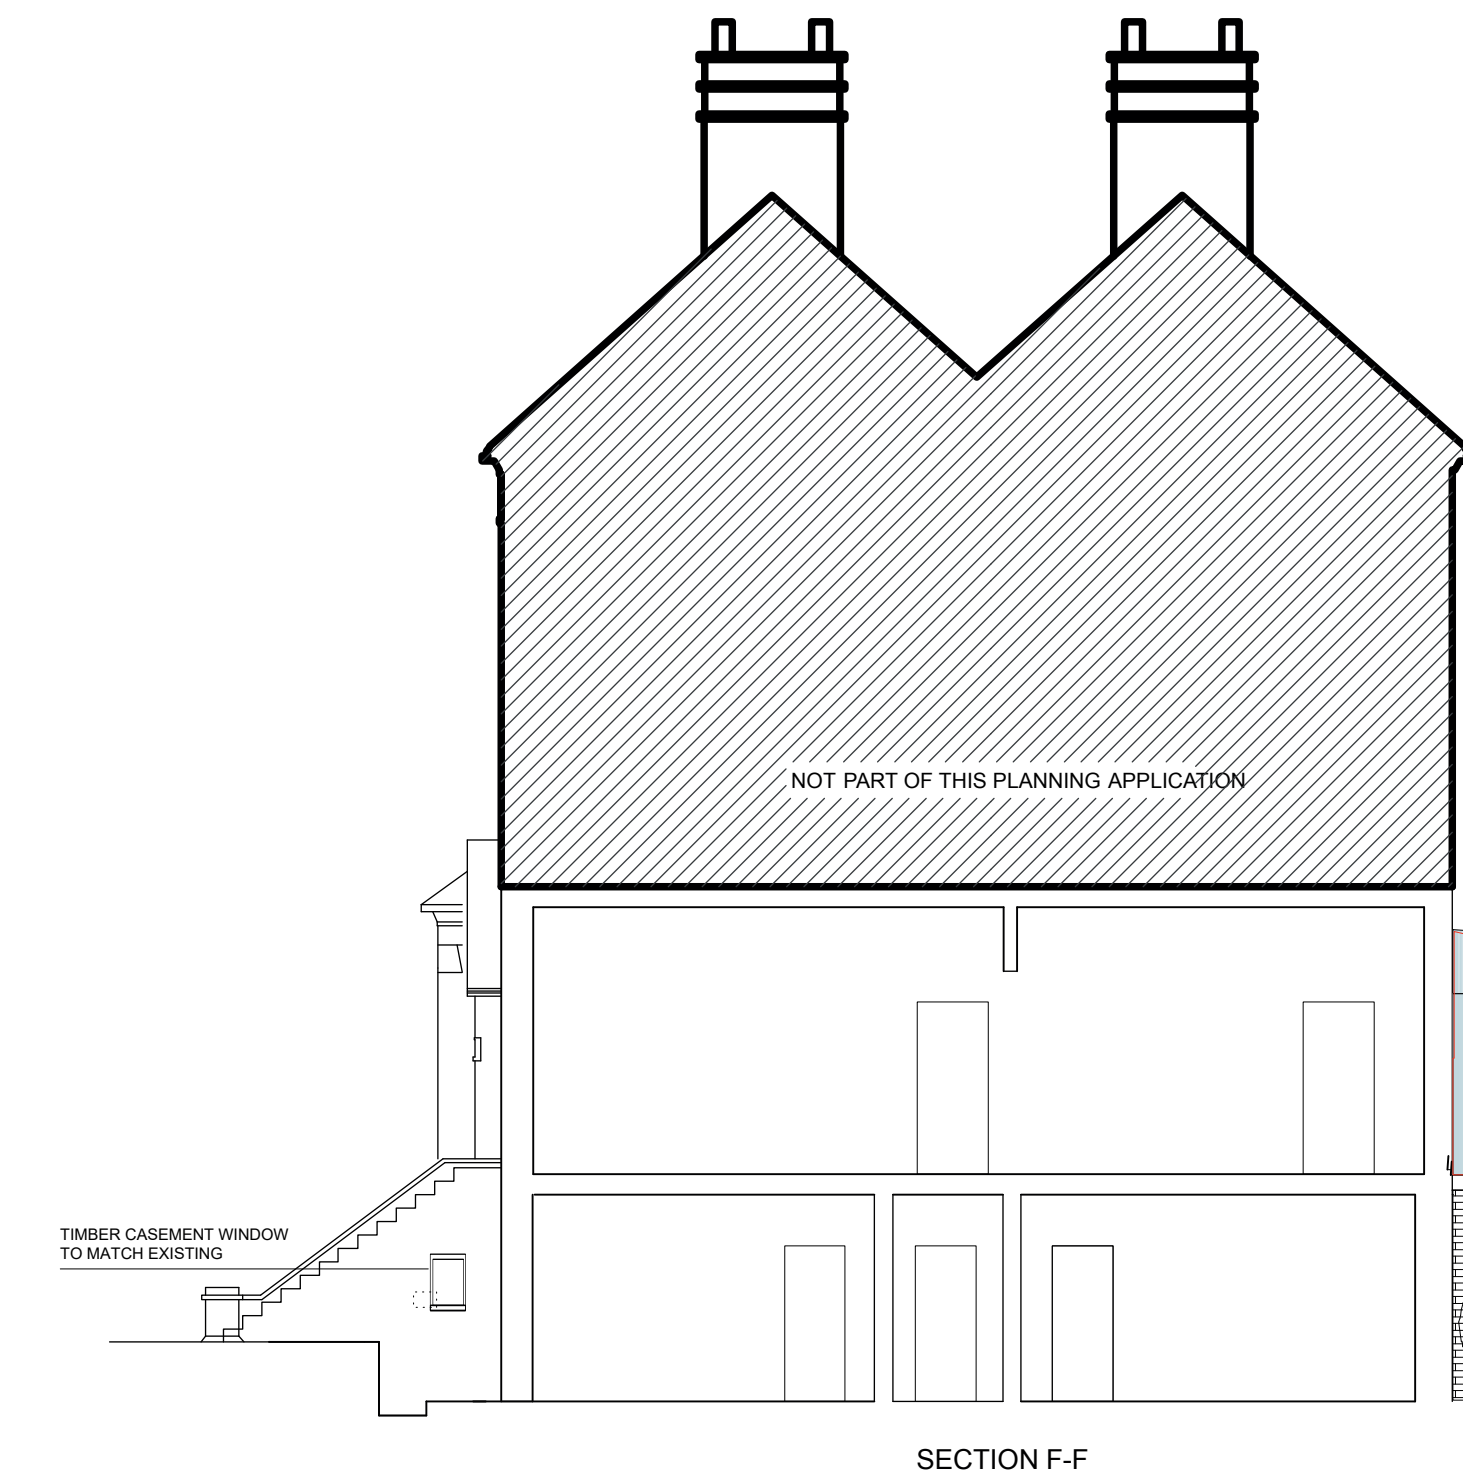