

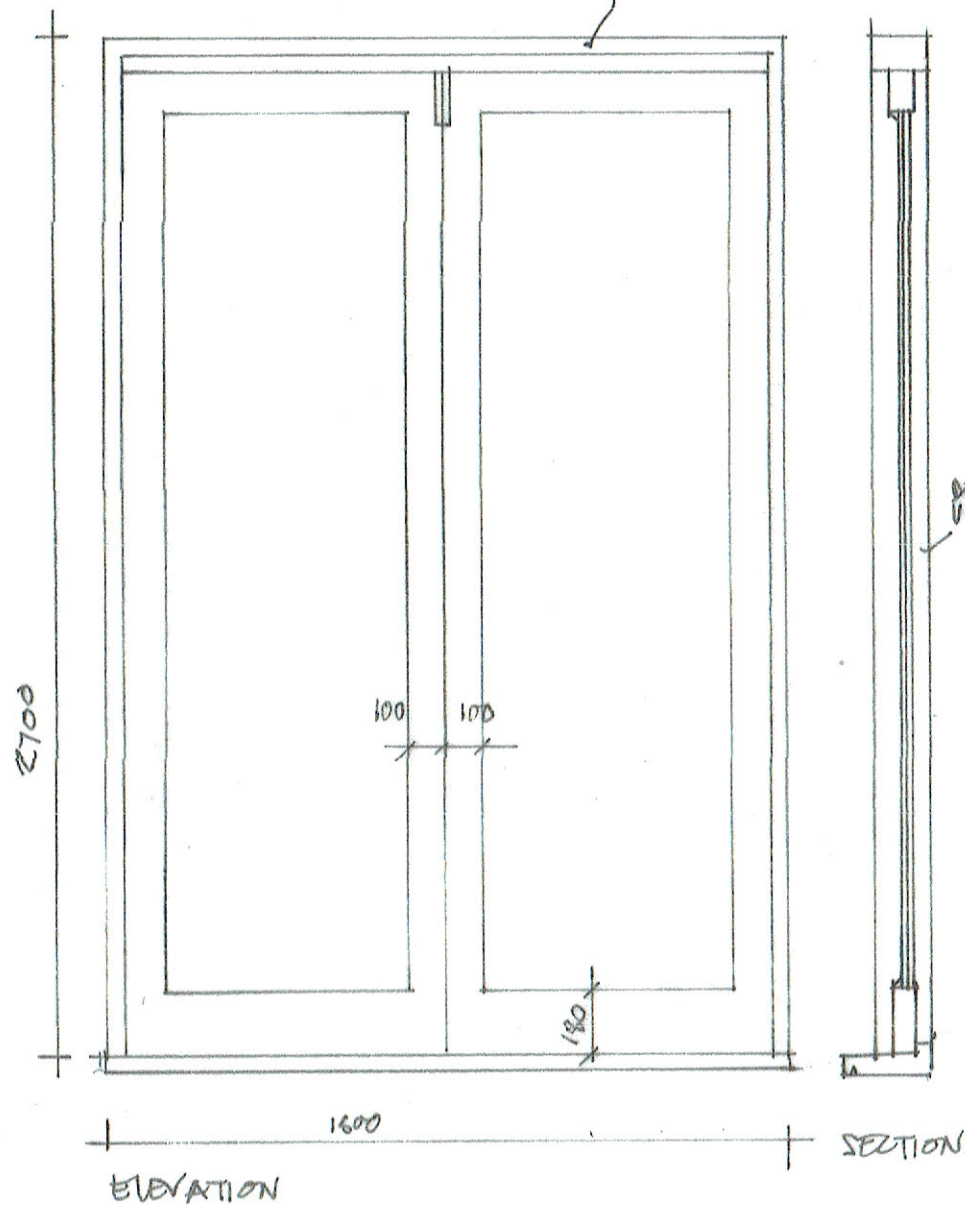


PAINTED S/W BI-FOLDING DOORS + FRAME

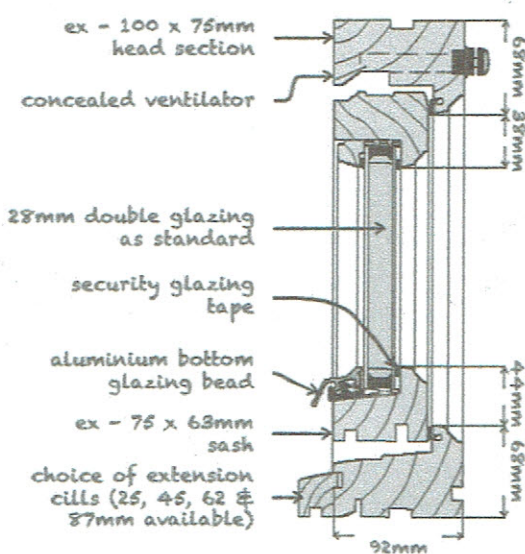

TYPICAL DETAIL
DOUBLE GLAZED PAINTED S/W DOORS
1:20

1306/9A
REV A 2014 REDRAWN AS TIMBER

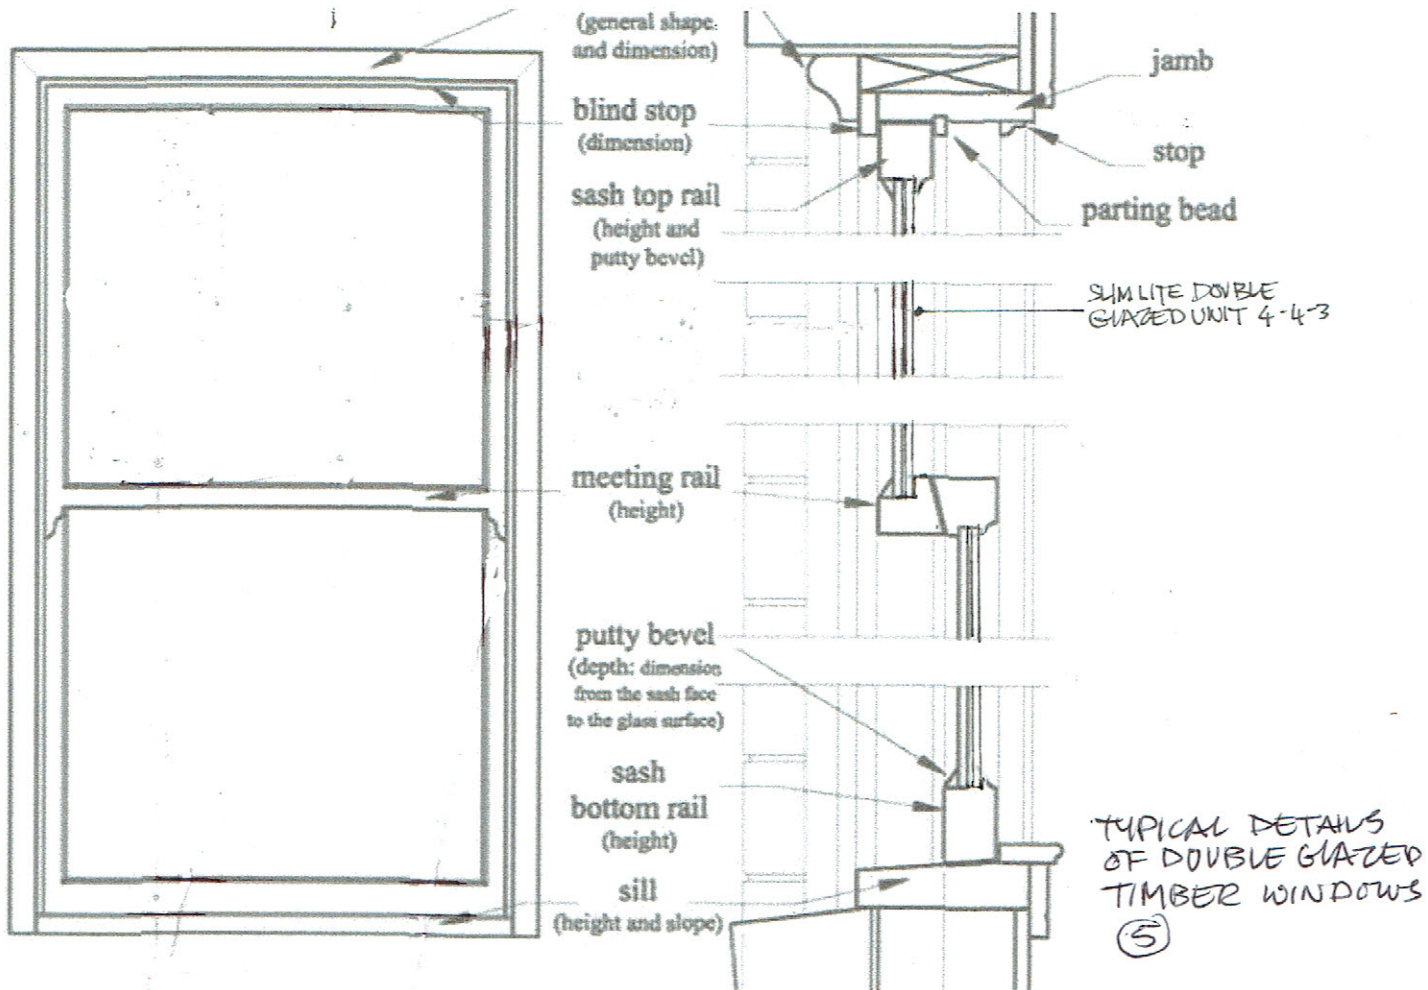

TYPICAL DETAILS OF DOUBLE GLAZED CASEMENT WINDOWS

(4)

SEE 1806/08 REV A

1806/08 A

REV A JULY 18 SECTION (5) SHOWS DOUBLE GLAZED UNIT