


1 ELEVATION VIEW
1 : 25

SYMBOLS KEY

BY STRUCTURAL ENGINEER

WATERPROOFING LAYER
VAPOUR BARRIER

NOTES:
ALL CONCRETE UPSTANDS TBC BY STRUCTURAL ENGINEER
READ IN CONJUNCTION WITH AKT DWGS 4261E - ST01 TO ST28

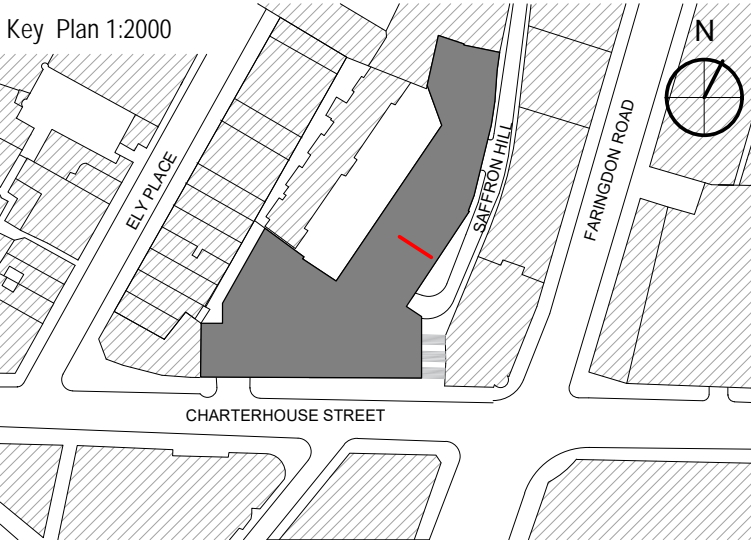

CDM REGULATION			
HAZARDS	DATE ADDED	DATE MITIGATED	RISK ASSESSMENT DATE
T1 16.02.18 STAGE 4 ENVELOPE UPDATE DM			
REV	DATE	PURPOSE OF ISSUE	

CLIENT	AA & DB		
PROJECT	17 CHARTERHOUSE ST.		
DRAWING	VERTICAL PV PANELS ON SAFFRON HILL		
SCALE	1: 100 @A1 1: 200 @A3	STATUS	<input type="checkbox"/> PRELIMINARY <input checked="" type="checkbox"/> TENDER <input type="checkbox"/> CONSTRUCTION <input type="checkbox"/> AS BUILT
DRAWN	DM		
CHECKED	SP		
DRAWING NO.	P17-082	A-21-DET-45	T1
MCM Architecture Limited 71 Hopton Street London SE1 9LR T 020 7902 0900 www.mcm-uk.com			