


This drawing is copyright. All rights reserved.
Do not scale from this drawing; work from figured dimensions only.

BARTER STREET

BLOOMSBURY PLACE

BARTER STREET

BURY PLACE

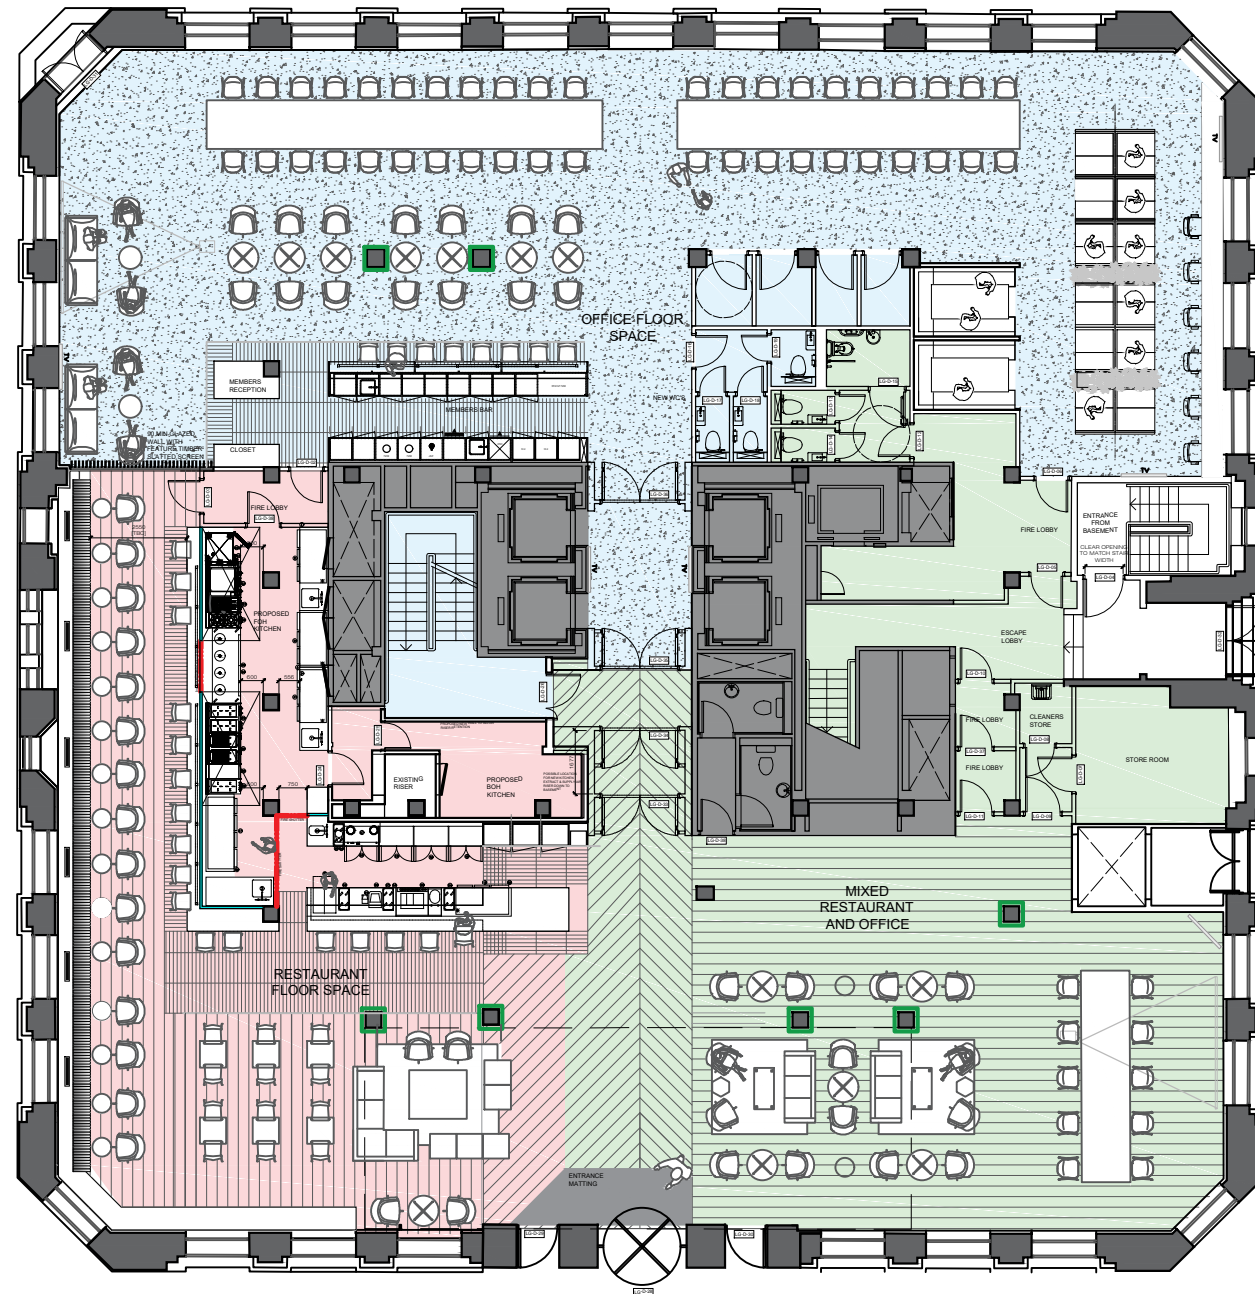


TOTAL FLOOR AREA - 792 Sq/m


FLOOR SPACE SPLITS

- Restaurant Floor Space Area - 205 Sq/M
- Mixed Restaurant and Office - 255 Sq/M
- Office Floor Space Area - 332 Sq/M

01 EXISTING GROUND FLOOR GA
SCALE 1:200@ A3

Scale 1:200

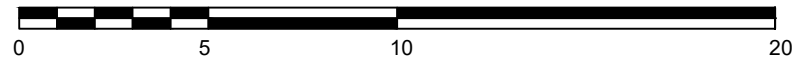

	PROJECT TITLE Labs House						
	DRAWING TITLE Labs House_Proposed Ground Floor GA						
	DWG STATUS PLANNING						
DRAWN	MS	FILE	649	DATE	16.07.18	REVISION	A
CHECKED	TM	JOB NO.	649	SCALE	1:200@A3	DWG NO.	649_PL_G02