
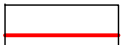





Notes
 Do not scale from this drawing.
 All dimensions are drawn in millimetres.
 Drawing & design copyright LUC.
 Reproduction of this drawing in whole or in part is prohibited without prior permission.

Key

-  Ownership Boundary
-  Application Boundary
-  Existing trees
Dashed line indicates Root Protection Area. Refer to Arboricultural Report for further details.
-  Existing planting
To be retained.

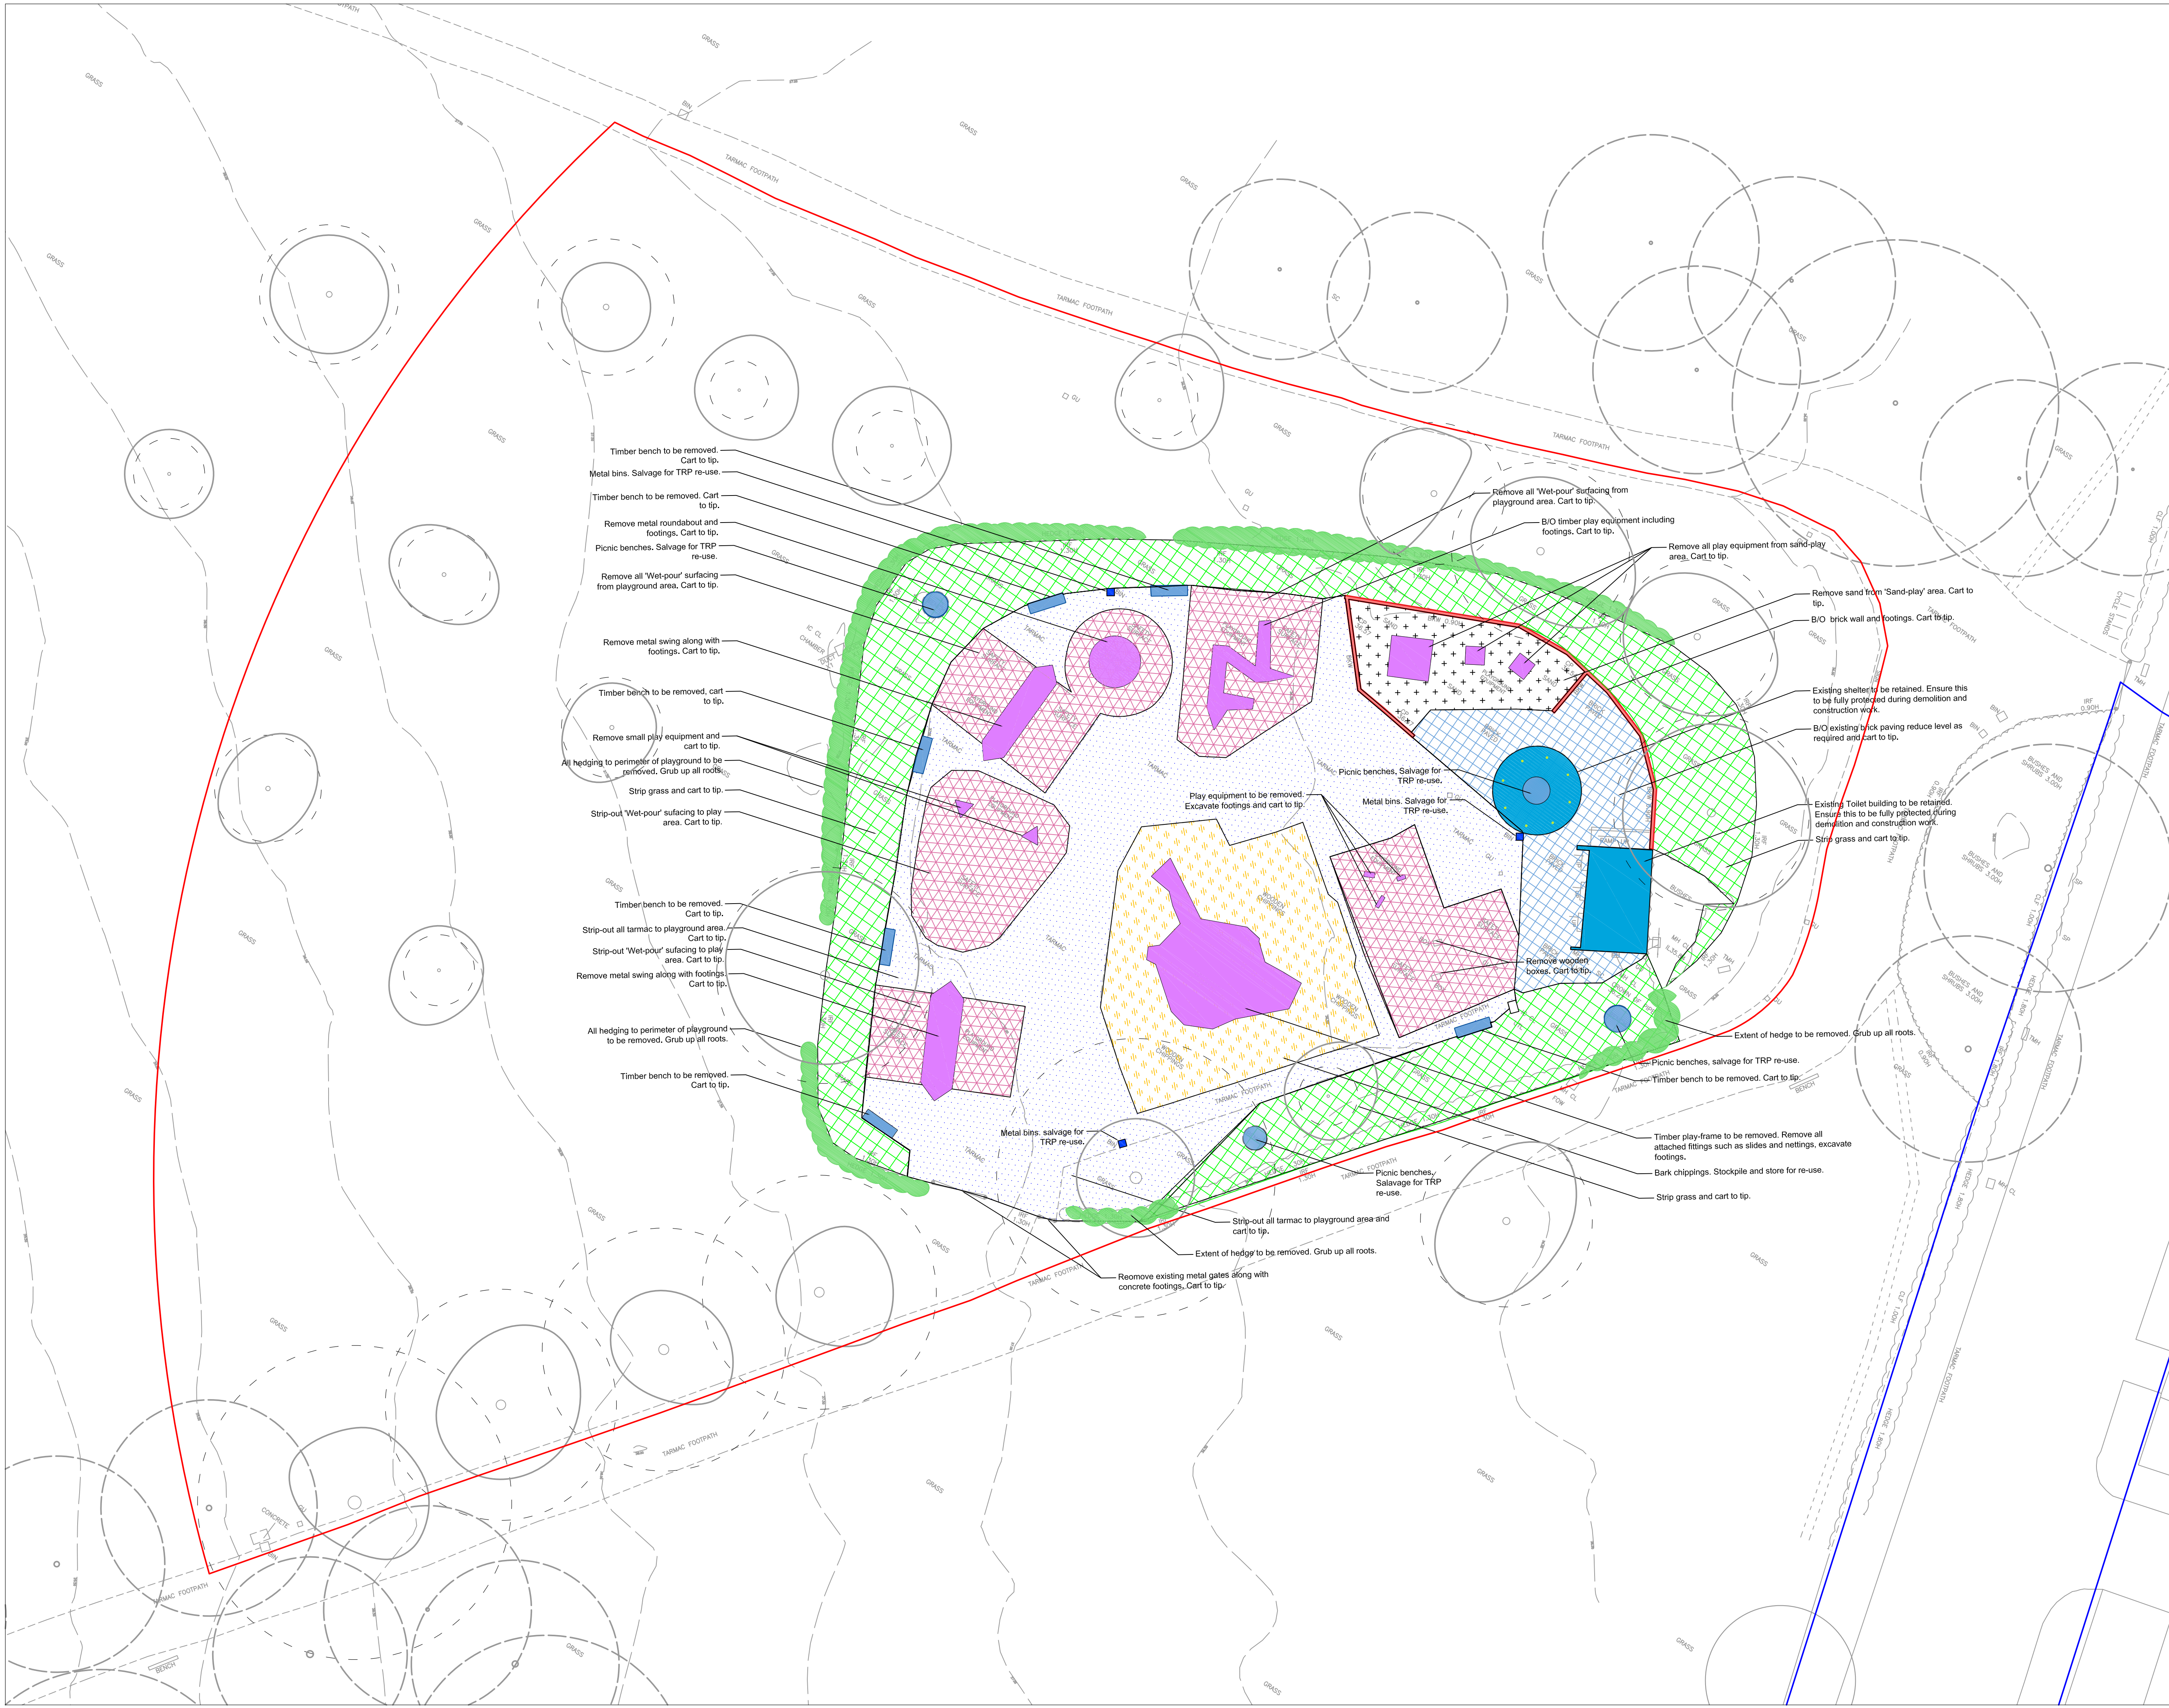

13.07.16	Issued for Planning	JV	-
15.06.16	First Issue	BP	JV
Iss	Date	Description	Chk

LUC LUC London
 43 Chalton Street, London, NW1 1JD
 +44 (0)20 7383 5784
 london@landuse.co.uk
 www.landuse.co.uk

Project
Gloucester gate Playground
 The Regent's Park
 Client
 The Royal Parks
 Scale @A1
 1:200
 Drawing Title
Demolition Plan
 Status
PLANNING

Job Nr	Drawing Nr	Issue
10335	10335-LD-PLN-120	B