



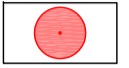
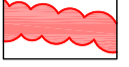

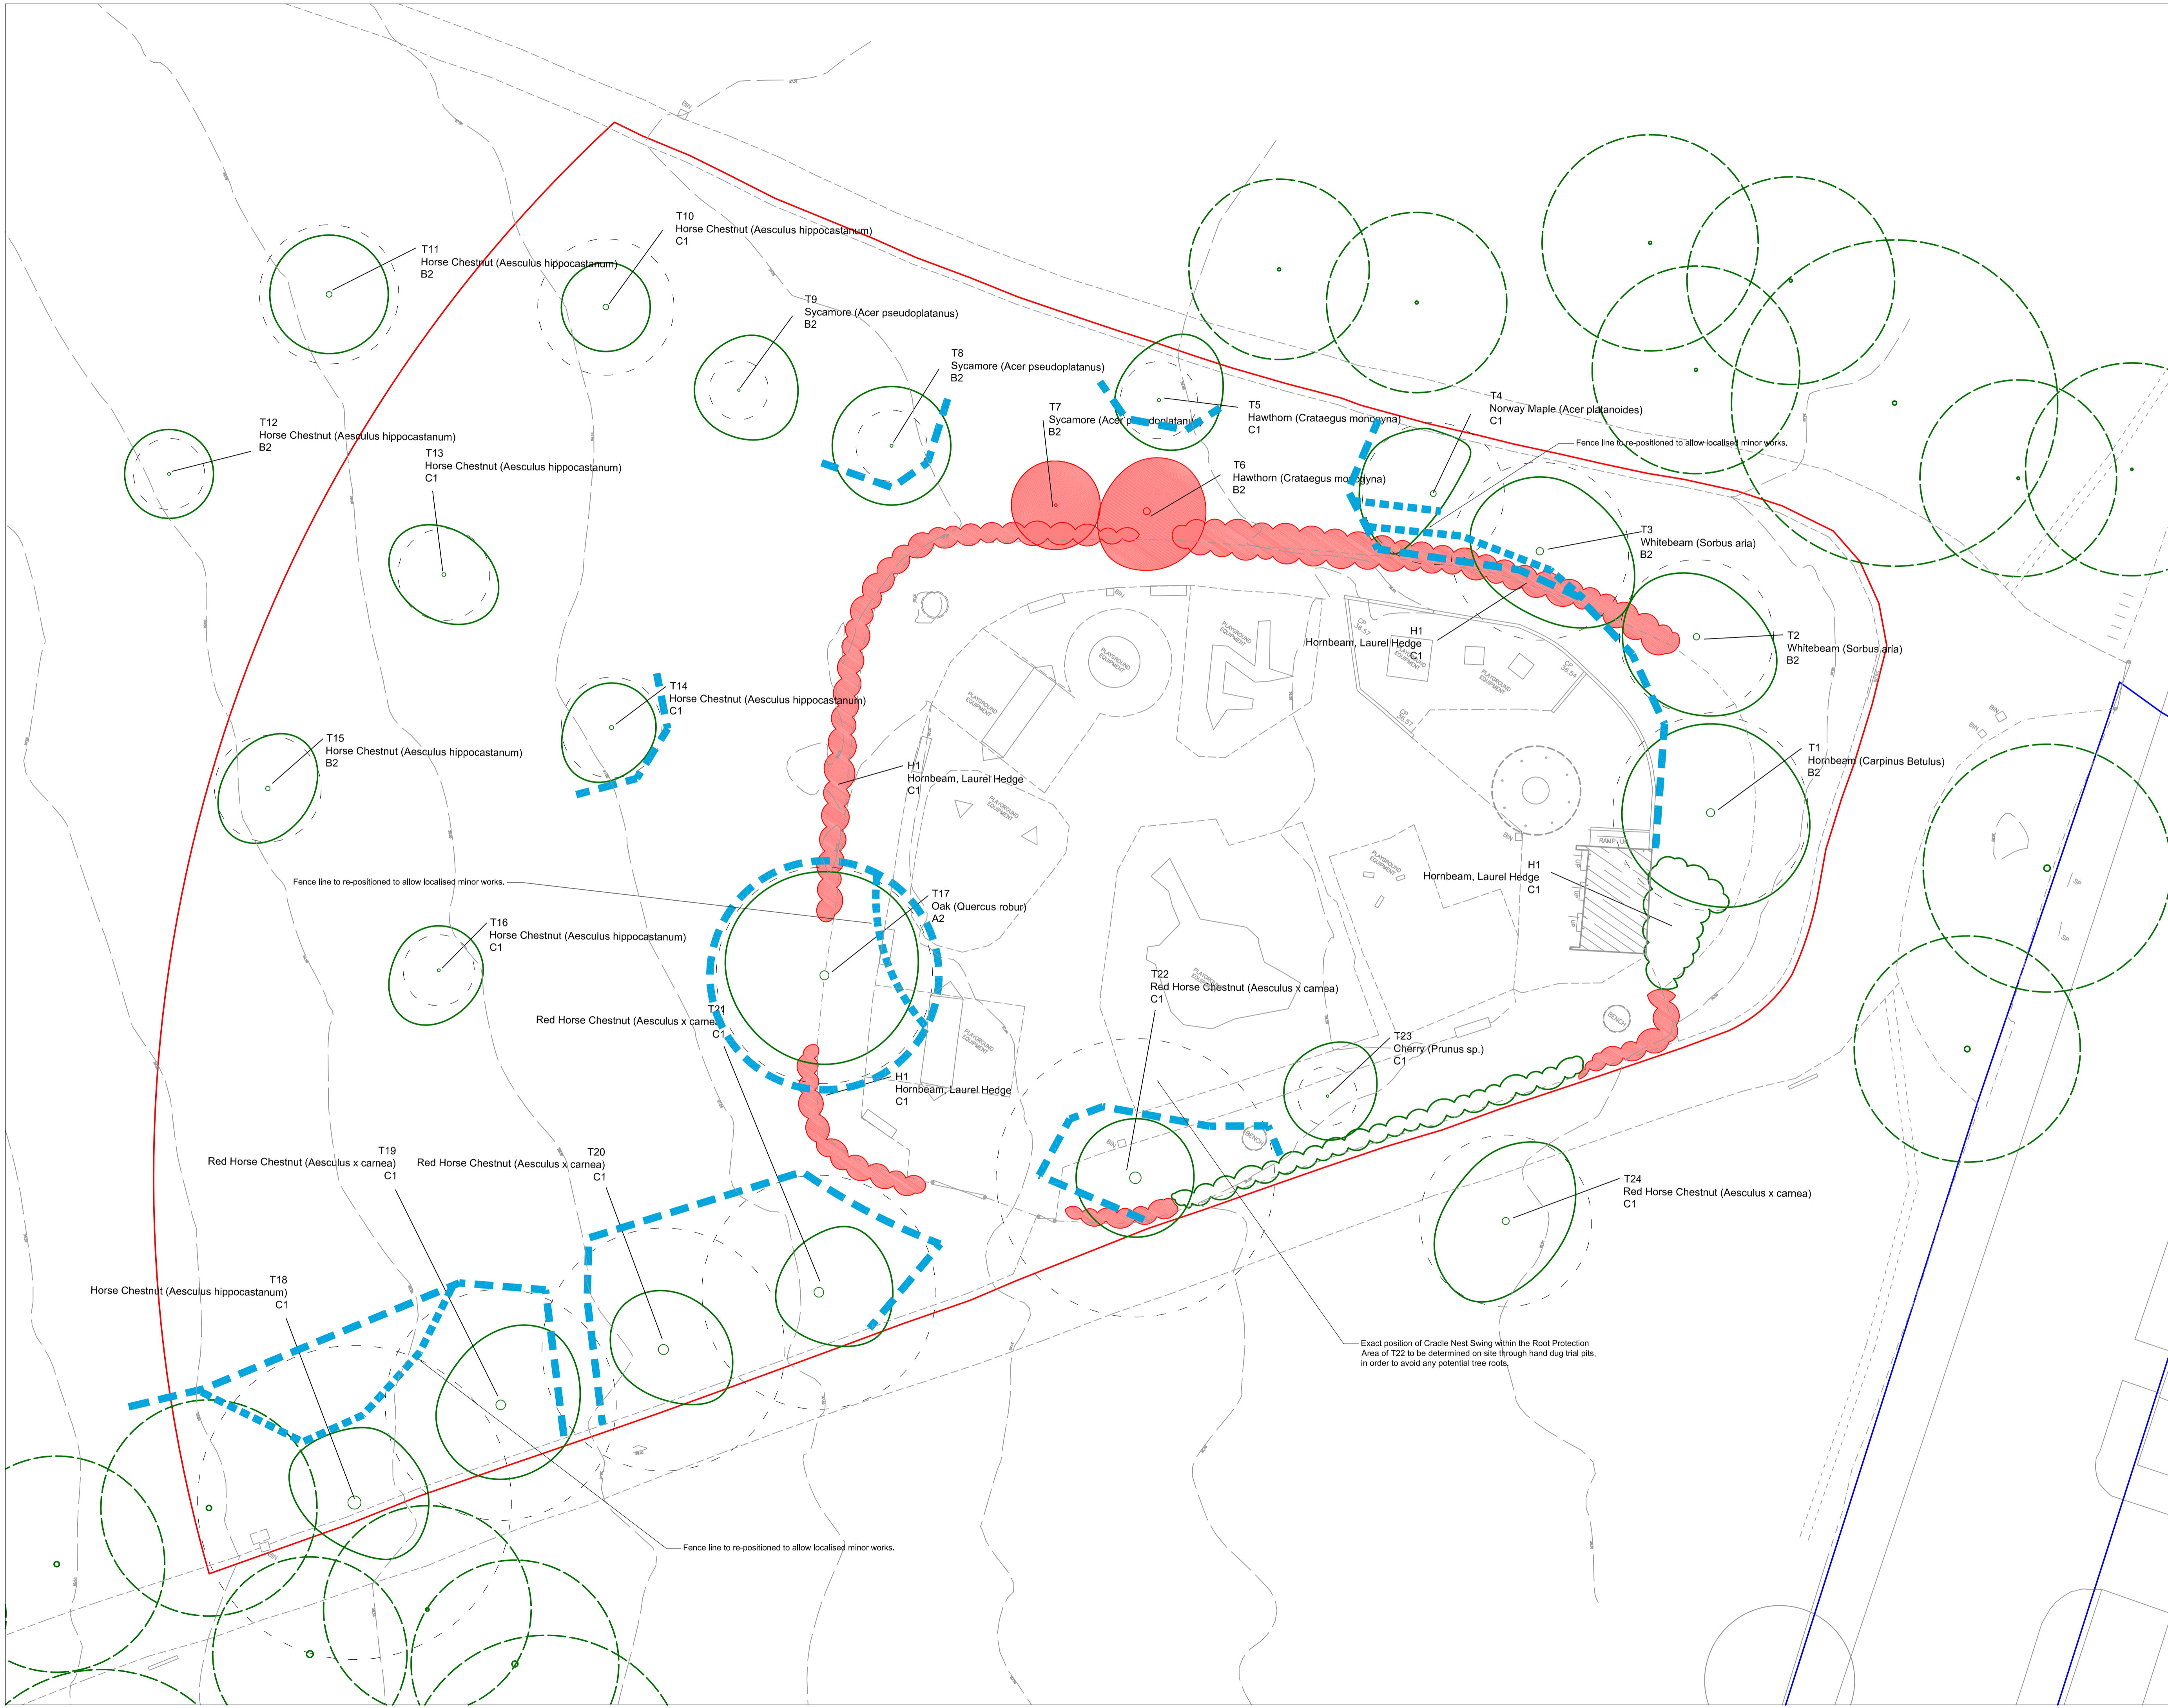


Notes
 Do not scale from this drawing.
 All dimensions are drawn in millimetres.
 Drawing & design copyright LUC.
 Reproduction of this drawing in whole or in part is prohibited without prior permission.

Key

-  Ownership Boundary
-  Application Boundary
-  Existing trees
Dashed line indicates Root Protection Area. Refer to Arboricultural Report for further details.
-  Hedges to be retained
-  Trees to be removed
-  Hedges to be removed
-  Tree Protection Fencing
Heras fence panels with black tray stabilisers. All to comply with BS5837:2012.



Rev	Date	Description	By	CHK
C	13.07.16	Issued for Planning	JV	-
B	12.07.16	Layout revised	JV	-
A	15.06.16	Final Issue	BP	JV

LUC LUC London
 43 Chalton Street, London, NW1 1JD
 +44 (0)20 7383 5784
 london@landuse.co.uk
 www.landuse.co.uk

Project
Gloucester Gate Playground
 The Regent's Park

Client
 The Royal Parks

Scale @A1
 1:200

Status
PLANNING

Drawing Title
Tree Protection and Removal Plan

Job Nr
 10335

Drawing Nr
 10335-LD-PLN-115

Issue
 C