


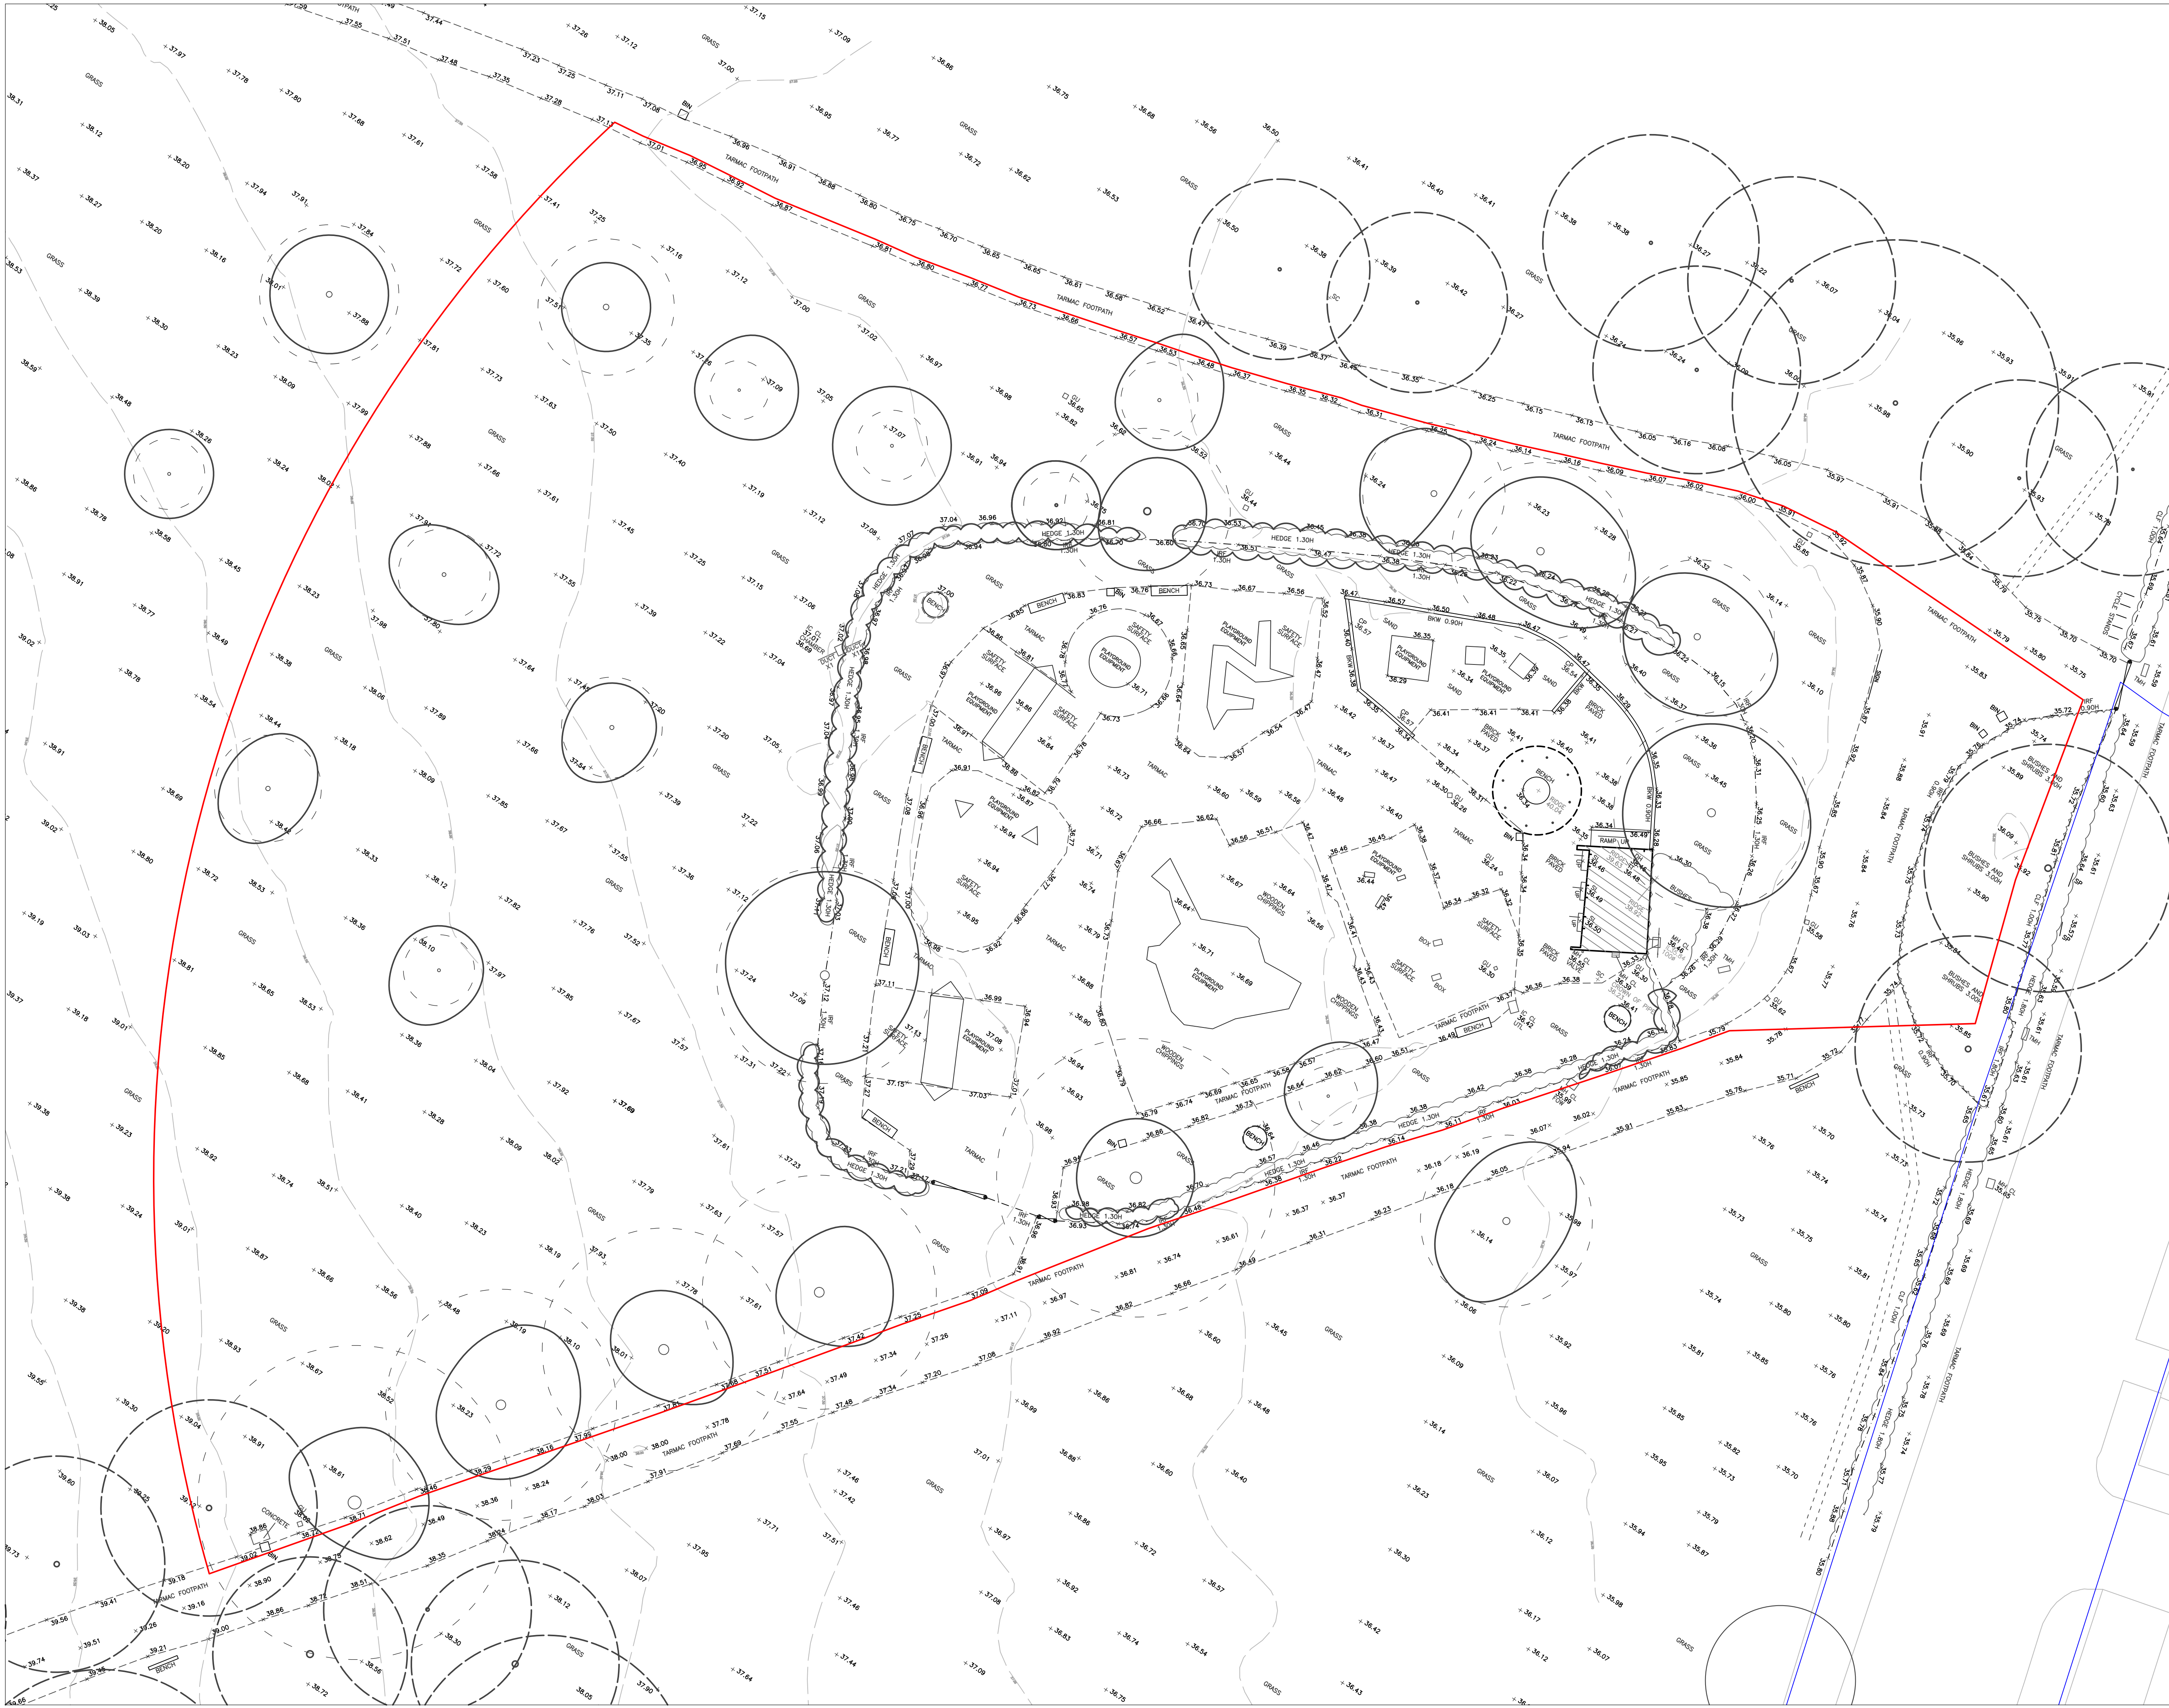

Notes
Do not scale from this drawing.
All dimensions are drawn in millimetres.
Drawing & design copyright LUC.
Reproduction of this drawing in whole or in part is prohibited without prior permission.

Key

Ownership Boundary

Application Boundary

Existing trees

Dashed line indicates Root Protection Area. Refer to Arboricultural Report for further details.

C	13.07.16	Minor amendments	JV	-
B	11.07.16	Minor amendments	MA	JV
A	15.06.16	First Issue	BP	JV

Iss	Date	Description	CHK

0 2 4 6 8 10m

LUC

LUC London

43 Chalton Street, London, NW1 1JD
+44 (0)20 7383 5784
london@landuse.co.uk
www.landuse.co.uk

Project

Gloucester Gate Playground
The Regent's Park

Client

The Royal Parks

Scale @A1

1:200

Status

PLANNING

Drawing Title

Existing Site

Job Nr	Drawing Nr	Issue
10335	10335-LD-PLN-001	C