


**GENERAL NOTES:**

This drawing remains the property of Locksley Architects Ltd, reproduction shall only be allowed with written permission.


This drawing is not to be scaled for construction purposes, use written dimensions only. Any discrepancies to be reported to the architect. All dimensions to be checked on site. The contractor is responsible for all dimensions and setting out of the work on site. The contractor must ensure that all elements of the work comply with current building regulations.

**PROJECT NOTES:**


Survey provided by client and Locksley Architects Ltd do not accept responsibility for any discrepancies

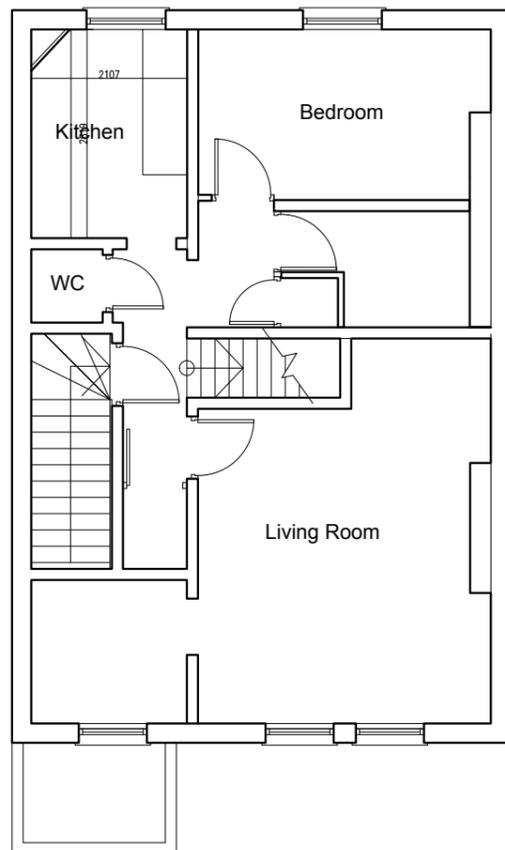

EXISTING SECOND FLOOR PLAN  
58m<sup>2</sup>

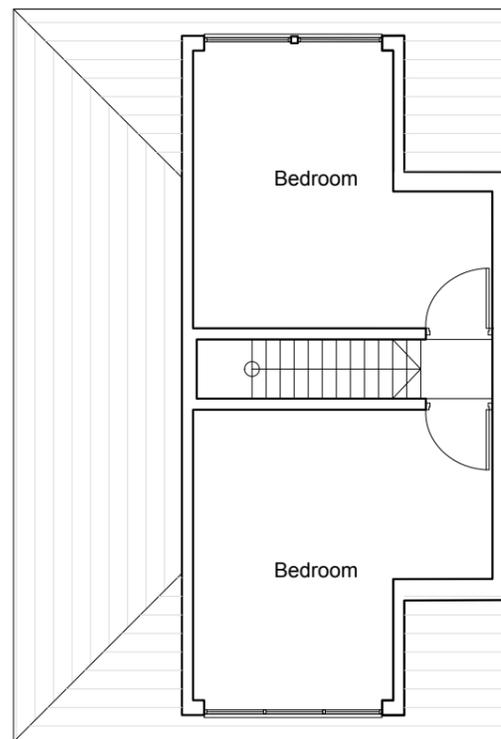


EXISTING THIRD FLOOR PLAN  
37m<sup>2</sup>

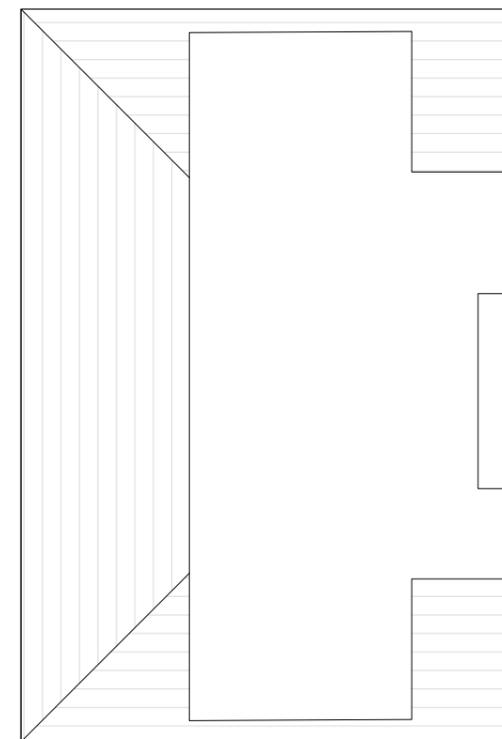

ROOF PLAN

SURVEY DRAWING SUPPLIED BY OTHERS

SCALE - 1:100 @ A3

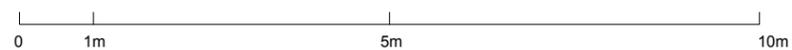

|                            |            |     |
|----------------------------|------------|-----|
| Issued for Planning        | 15/03/2018 | B   |
| Issued for Client Approval | 10/02/2018 | A   |
| Revision Description       | Date       | Rev |



**LOCKSLEY**  
ARCHITECTS

Architect Details  
Westbourne Studios, Notting Hill, London W10 5JJ  
info@locksleyarchitects.com  
0207 206 2727

Project  
**74 Parkhill Road**

Title  
**EXISTING PLANS**

|                                      |                                     |                                     |
|--------------------------------------|-------------------------------------|-------------------------------------|
| <small>Job No</small><br><b>0873</b> | <small>Drg No</small><br><b>110</b> | <small>Revision</small><br><b>B</b> |
|--------------------------------------|-------------------------------------|-------------------------------------|

**GENERAL NOTES:**

This drawing remains the property of Locksley Architects Ltd, reproduction shall only be allowed with written permission.

This drawing is not to be scaled for construction purposes, use written dimensions only. Any discrepancies to be reported to the architect. All dimensions to be checked on site. The contractor is responsible for all dimensions and setting out of the work on site. The contractor must ensure that all elements of the work comply with current building regulations.

**PROJECT NOTES:**

Survey not provided by client and Locksley Architects Ltd do not accept responsibility for any discrepancies - Rear elevation estimated as no access was provided



EXISTING FRONT ELEVATION



EXISTING REAR ELEVATION

SCALE - 1:100 @ A3



|                            |            |     |
|----------------------------|------------|-----|
| Issued for Planning        | 15/03/2018 | B   |
| Issued for Client Approval | 10/02/2018 | A   |
| Revision Description       | Date       | Rev |



**LOCKSLEY**  
ARCHITECTS

Architect Details  
Westbourne Studios, Notting Hill, London W10 5JJ  
info@locksleyarchitects.com  
0207 206 2727

Project  
**74 Parkhill Road**

Title  
**EXISTING ELEVATIONS**

|                                      |                                     |                                     |
|--------------------------------------|-------------------------------------|-------------------------------------|
| <small>Job No</small><br><b>0873</b> | <small>Drg No</small><br><b>120</b> | <small>Revision</small><br><b>B</b> |
|--------------------------------------|-------------------------------------|-------------------------------------|


## GENERAL NOTES:

This drawing remains the property of Locksley Architects Ltd, reproduction shall only be allowed with written permission.

This drawing is not to be scaled for construction purposes, use written dimensions only. Any discrepancies to be reported to the architect. All dimensions to be checked on site. The contractor is responsible for all dimensions and setting out of the work on site. The contractor must ensure that all elements of the work comply with current building regulations.


## PROJECT NOTES:

Survey not provided by client and Locksley Architects Ltd do not accept responsibility for any discrepancies

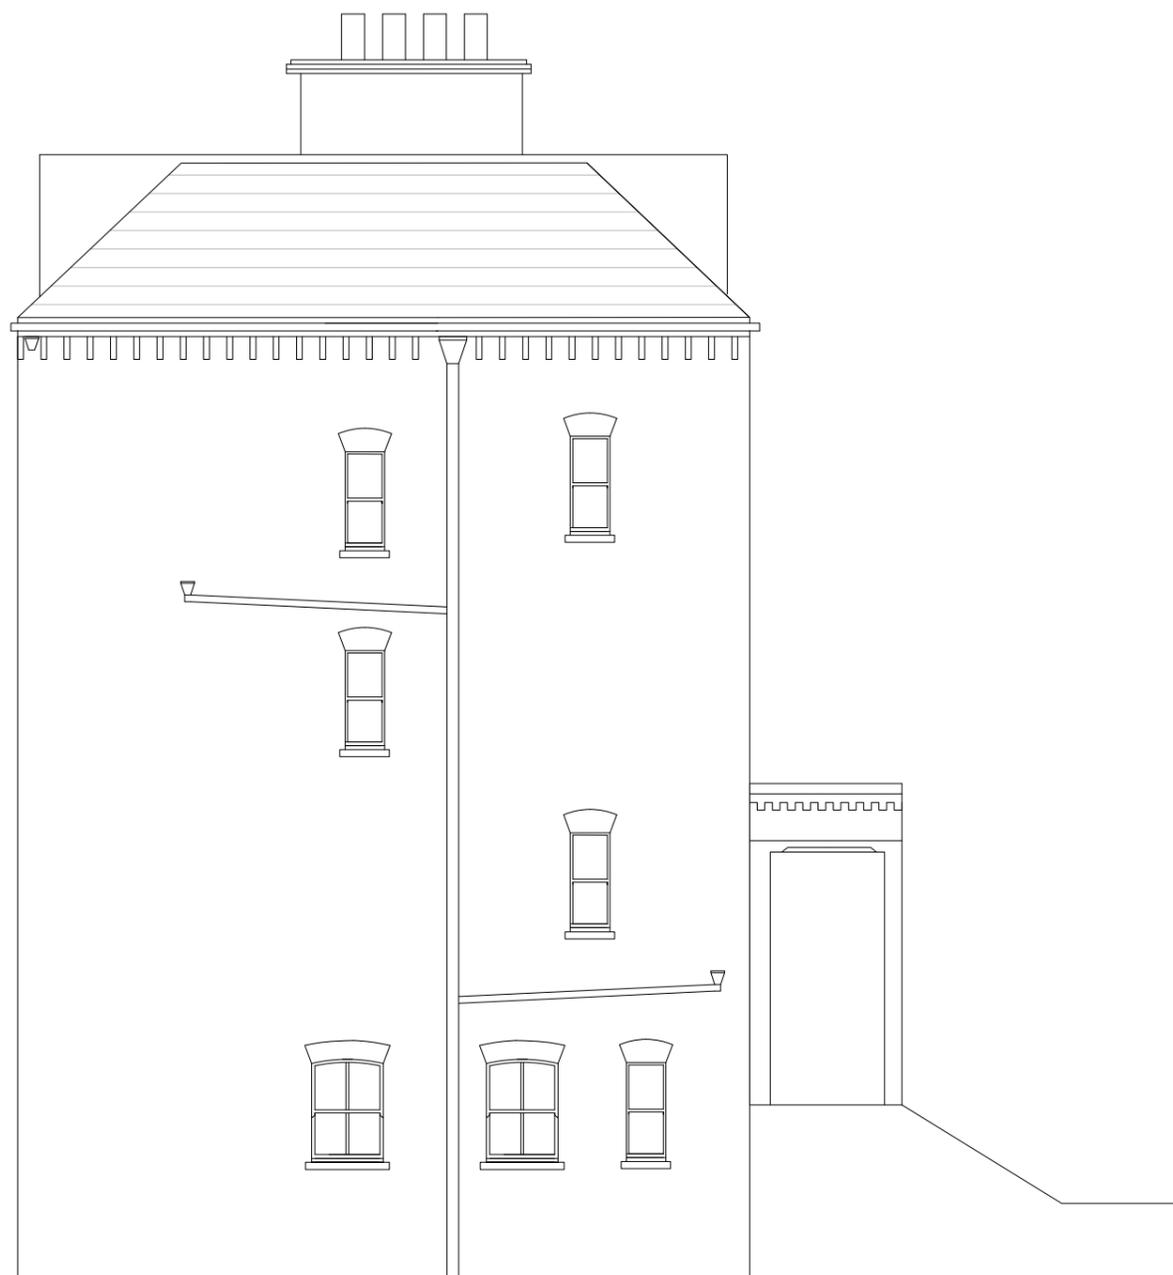

EXISTING SIDE ELEVATION

SCALE - 1:100 @ A3

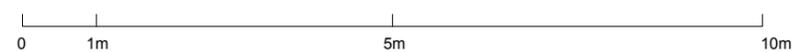

|                     |            |   |
|---------------------|------------|---|
| Issued for Planning | 15/03/2018 | B |
|---------------------|------------|---|

|                            |            |   |
|----------------------------|------------|---|
| Issued for Client Approval | 10/02/2018 | A |
|----------------------------|------------|---|

| Revision Description | Date | Rev |
|----------------------|------|-----|
|----------------------|------|-----|



**LOCKSLEY**  
ARCHITECTS

Architect Details

Westbourne Studios, Notting Hill, London W10 5JJ  
info@locksleyarchitects.com  
0207 206 2727

Project

**74 Parkhill Road**

Title

**EXISTING ELEVATIONS**

Job No

**0873**

Drg No

**121**

Revision

**B**


## GENERAL NOTES:

This drawing remains the property of Locksley Architects Ltd, reproduction shall only be allowed with written permission.


This drawing is not to be scaled for construction purposes, use written dimensions only. Any discrepancies to be reported to the architect. All dimensions to be checked on site. The contractor is responsible for all dimensions and setting out of the work on site. The contractor must ensure that all elements of the work comply with current building regulations.

## PROJECT NOTES:

Survey not provided by client and Locksley Architects Ltd do not accept responsibility for any discrepancies

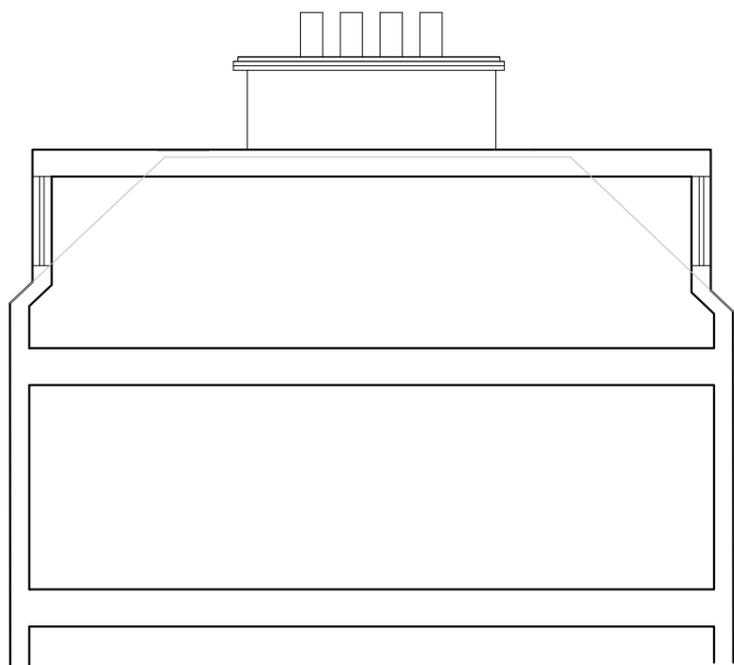


LONG SECTION

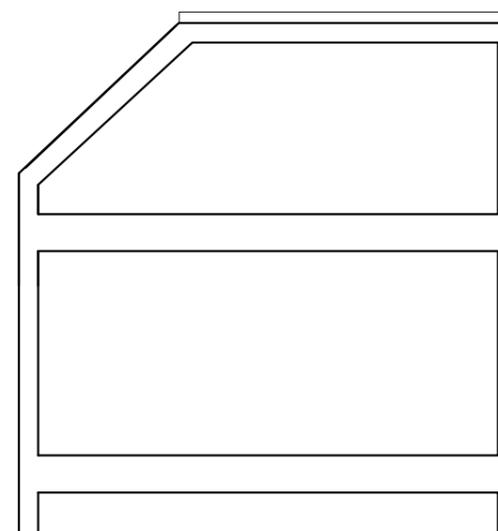

SHORT SECTION

SCALE - 1:100 @ A3

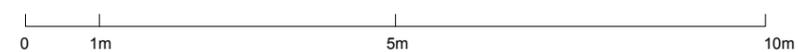

|                     |            |   |
|---------------------|------------|---|
| Issued for Planning | 15/03/2018 | B |
|---------------------|------------|---|

|                            |            |   |
|----------------------------|------------|---|
| Issued for Client Approval | 10/02/2018 | A |
|----------------------------|------------|---|

| Revision Description | Date | Rev |
|----------------------|------|-----|
|----------------------|------|-----|



**LOCKSLEY**  
ARCHITECTS

Architect Details  
Westbourne Studios, Notting Hill, London W10 5JJ  
info@locksleyarchitects.com  
0207 206 2727

Project  
**74 Parkhill Road**

Title  
**EXISTING SECTION**

|                       |                      |                      |
|-----------------------|----------------------|----------------------|
| Job No<br><b>0873</b> | Drg No<br><b>130</b> | Revision<br><b>B</b> |
|-----------------------|----------------------|----------------------|

**GENERAL NOTES:**


This drawing remains the property of Locksley Architects Ltd, reproduction shall only be allowed with written permission.

This drawing is not to be scaled for construction purposes, use written dimensions only. Any discrepancies to be reported to the architect. All dimensions to be checked on site. The contractor is responsible for all dimensions and setting out of the work on site. The contractor must ensure that all elements of the work comply with current building regulations.

**PROJECT NOTES:**


Survey provided by client and Locksley Architects Ltd do not accept responsibility for any discrepancies

New mansard roof extension to create an additional one bedroom flat

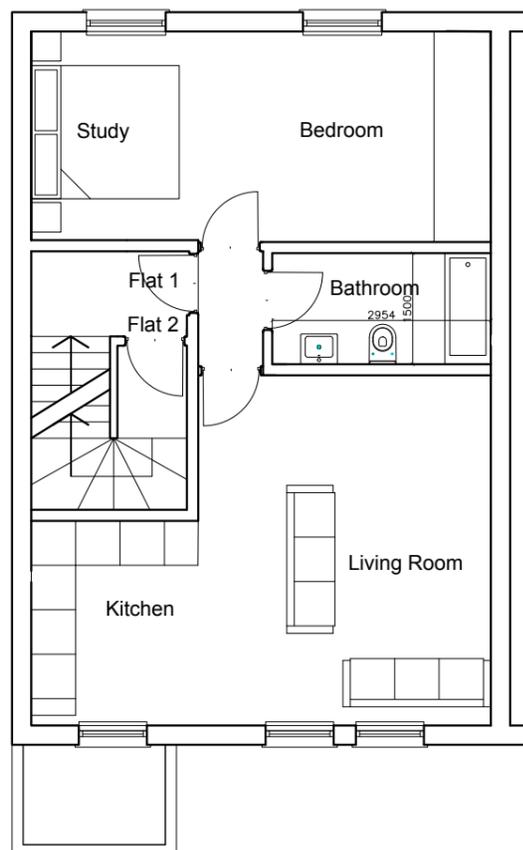


**PROPOSED SECOND FLOOR PLAN**  
1 BEDROOM FLAT  
50m<sup>2</sup>

Existing pitch to be retained  
New dormer with flat roof

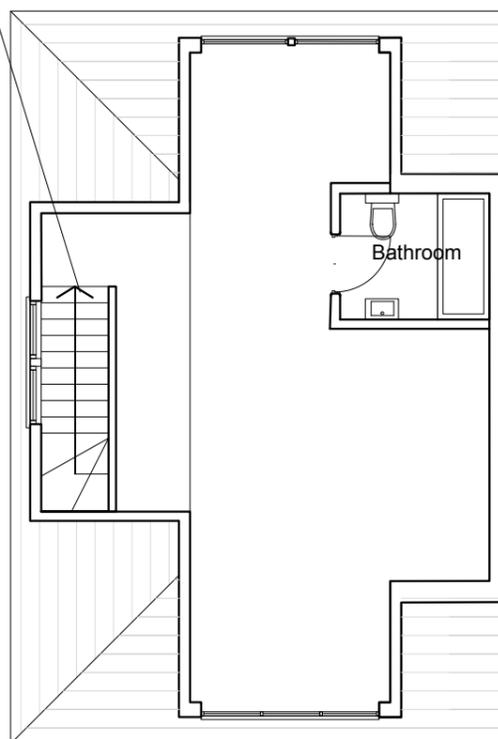

**PROPOSED THIRD FLOOR PLAN**  
1 BEDROOM FLAT  
50m<sup>2</sup>

Existing pitch to be retained

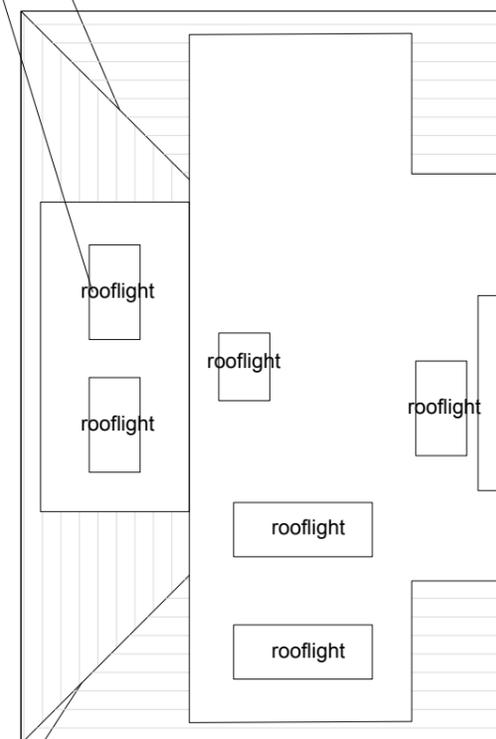

**PROPOSED ROOF PLAN**

SURVEY DRAWING SUPPLIED BY OTHERS

SCALE - 1:100 @ A3



|                            |            |     |
|----------------------------|------------|-----|
| Issued for Planning        | 15/03/2018 | B   |
| Issued for Client Approval | 10/02/2018 | A   |
| Revision Description       | Date       | Rev |



**LOCKSLEY**  
ARCHITECTS

Architect Details  
Westbourne Studios, Notting Hill, London W10 5JJ  
info@locksleyarchitects.com  
0207 206 2727

Project  
**74 Parkhill Road**

Title  
**PROPOSED PLANS**

|                       |                      |                      |
|-----------------------|----------------------|----------------------|
| Job No<br><b>0873</b> | Drg No<br><b>210</b> | Revision<br><b>B</b> |
|-----------------------|----------------------|----------------------|

Existing dormer to be retained

New dormer



74 Parkhill Road

PROPOSED FRONT ELEVATION

New dormer

Existing dormer to be retained



74 Parkhill Road

PROPOSED REAR ELEVATION

GENERAL NOTES:

This drawing remains the property of Locksley Architects Ltd, reproduction shall only be allowed with written permission.

This drawing is not to be scaled for construction purposes, use written dimensions only. Any discrepancies to be reported to the architect. All dimensions to be checked on site. The contractor is responsible for all dimensions and setting out of the work on site. The contractor must ensure that all elements of the work comply with current building regulations.

PROJECT NOTES:

Survey not provided by client and Locksley Architects Ltd do not accept responsibility for any discrepancies - Rear elevation estimated as no access was provided

|                            |            |     |
|----------------------------|------------|-----|
| Issued for Planning        | 15/03/2018 | B   |
| Issued for Client Approval | 10/02/2018 | A   |
| Revision Description       | Date       | Rev |



**LOCKSLEY**  
ARCHITECTS

Architect Details  
Westbourne Studios, Notting Hill, London W10 5JJ  
info@locksleyarchitects.com  
0207 206 2727


Project  
**74 Parkhill Road**

Title  
**PROPOSED ELEVS**

|                       |                      |                      |
|-----------------------|----------------------|----------------------|
| Job No<br><b>0873</b> | Drg No<br><b>220</b> | Revision<br><b>B</b> |
|-----------------------|----------------------|----------------------|


SCALE - 1:100 @ A3



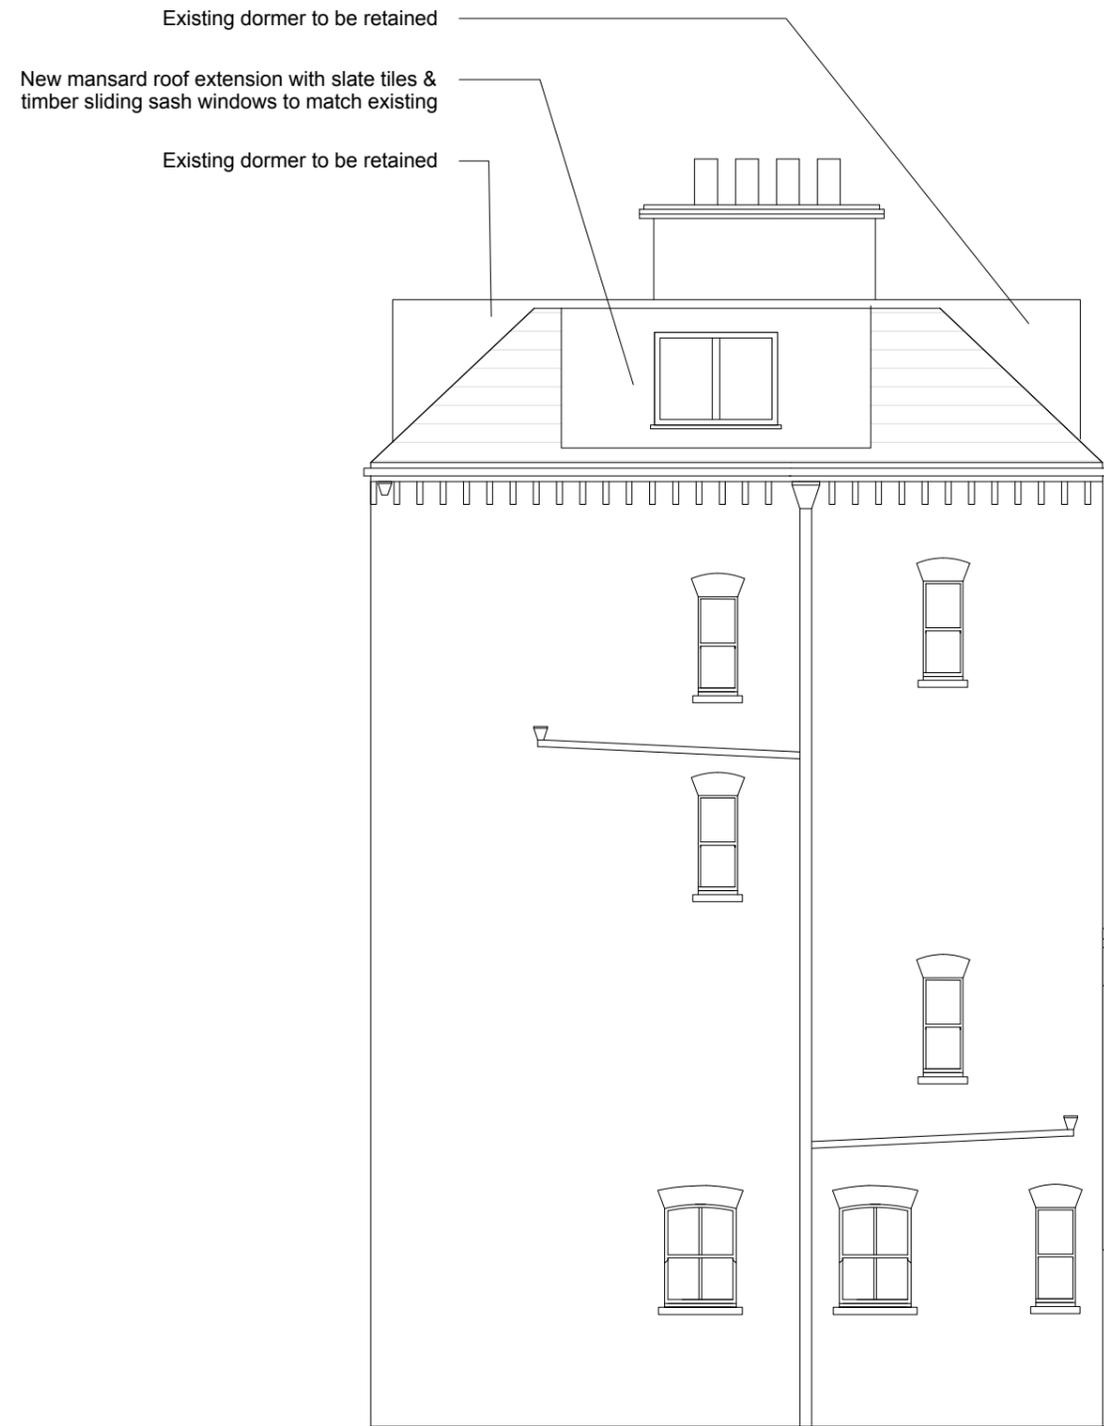

PROPOSED SIDE ELEVATION

SCALE - 1:100 @ A3

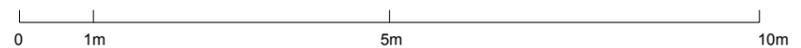

**GENERAL NOTES:**

This drawing remains the property of Locksley Architects Ltd, reproduction shall only be allowed with written permission.

This drawing is not to be scaled for construction purposes, use written dimensions only. Any discrepancies to be reported to the architect. All dimensions to be checked on site. The contractor is responsible for all dimensions and setting out of the work on site. The contractor must ensure that all elements of the work comply with current building regulations.

**PROJECT NOTES:**

Survey not provided by client and Locksley Architects Ltd do not accept responsibility for any discrepancies

|                            |            |     |
|----------------------------|------------|-----|
| Issued for Planning        | 15/03/2018 | B   |
| Issued for Client Approval | 10/02/2018 | A   |
| Revision Description       | Date       | Rev |



**LOCKSLEY**  
ARCHITECTS

Architect Details  
Westbourne Studios, Notting Hill, London W10 5JJ  
info@locksleyarchitects.com  
0207 206 2727

Project  
**74 Parkhill Road**

Title  
**PROPOSED ELEVS**

|                                      |                                     |                                     |
|--------------------------------------|-------------------------------------|-------------------------------------|
| <small>Job No</small><br><b>0873</b> | <small>Drg No</small><br><b>221</b> | <small>Revision</small><br><b>B</b> |
|--------------------------------------|-------------------------------------|-------------------------------------|


## GENERAL NOTES:

This drawing remains the property of Locksley Architects Ltd, reproduction shall only be allowed with written permission.


This drawing is not to be scaled for construction purposes, use written dimensions only. Any discrepancies to be reported to the architect. All dimensions to be checked on site. The contractor is responsible for all dimensions and setting out of the work on site. The contractor must ensure that all elements of the work comply with current building regulations.

## PROJECT NOTES:

Survey not provided by client and Locksley Architects Ltd do not accept responsibility for any discrepancies

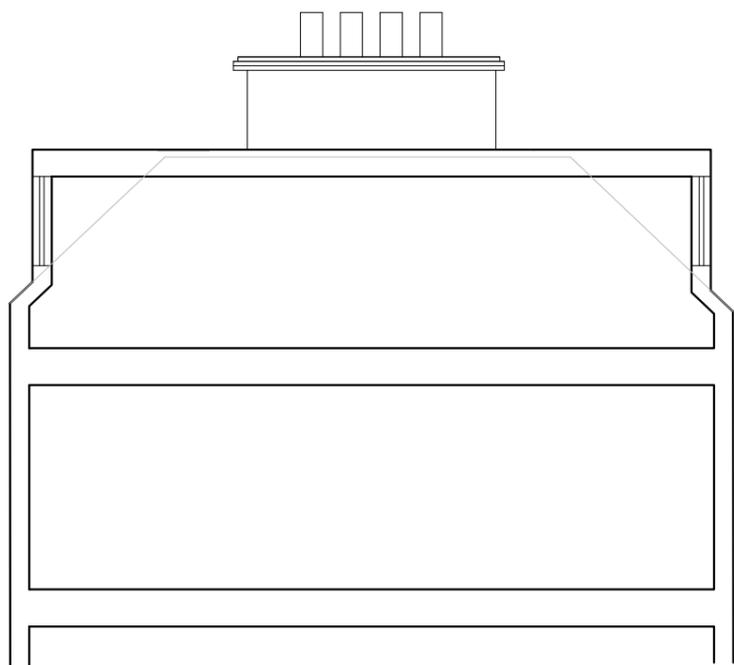

LONG SECTION

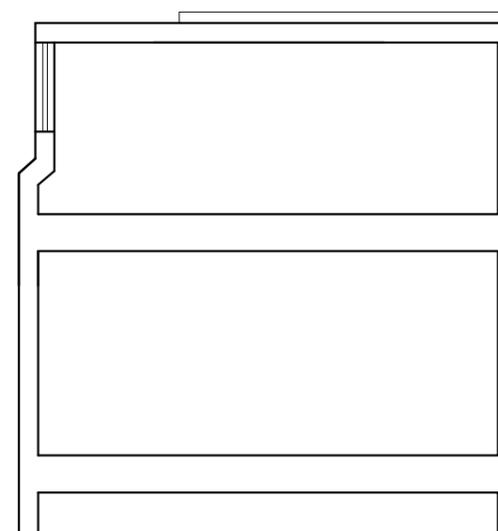

SHORT SECTION

SCALE - 1:100 @ A3



|                            |            |   |
|----------------------------|------------|---|
| Issued for Planning        | 15/03/2018 | B |
| Issued for Client Approval | 10/02/2018 | A |

| Revision Description | Date | Rev |
|----------------------|------|-----|
|----------------------|------|-----|

|  |                                     |                                     |
|--|-------------------------------------|-------------------------------------|
| <br><b>LOCKSLEY</b><br>ARCHITECTS               |                                     |                                     |
| <small>Architect Details</small><br>Westbourne Studios, Notting Hill, London W10 5JJ<br>info@locksleyarchitects.com<br>0207 206 2727 |                                     |                                     |
| <small>Project</small><br><b>74 Parkhill Road</b>  |                                     |                                     |
| <small>Title</small><br><b>PROPOSED SECTION</b>  |                                     |                                     |
| <small>Job No</small><br><b>0873</b>   | <small>Drg No</small><br><b>230</b> | <small>Revision</small><br><b>B</b> |