


PROPOSED SIDE ELEVATION
Scale 1:50

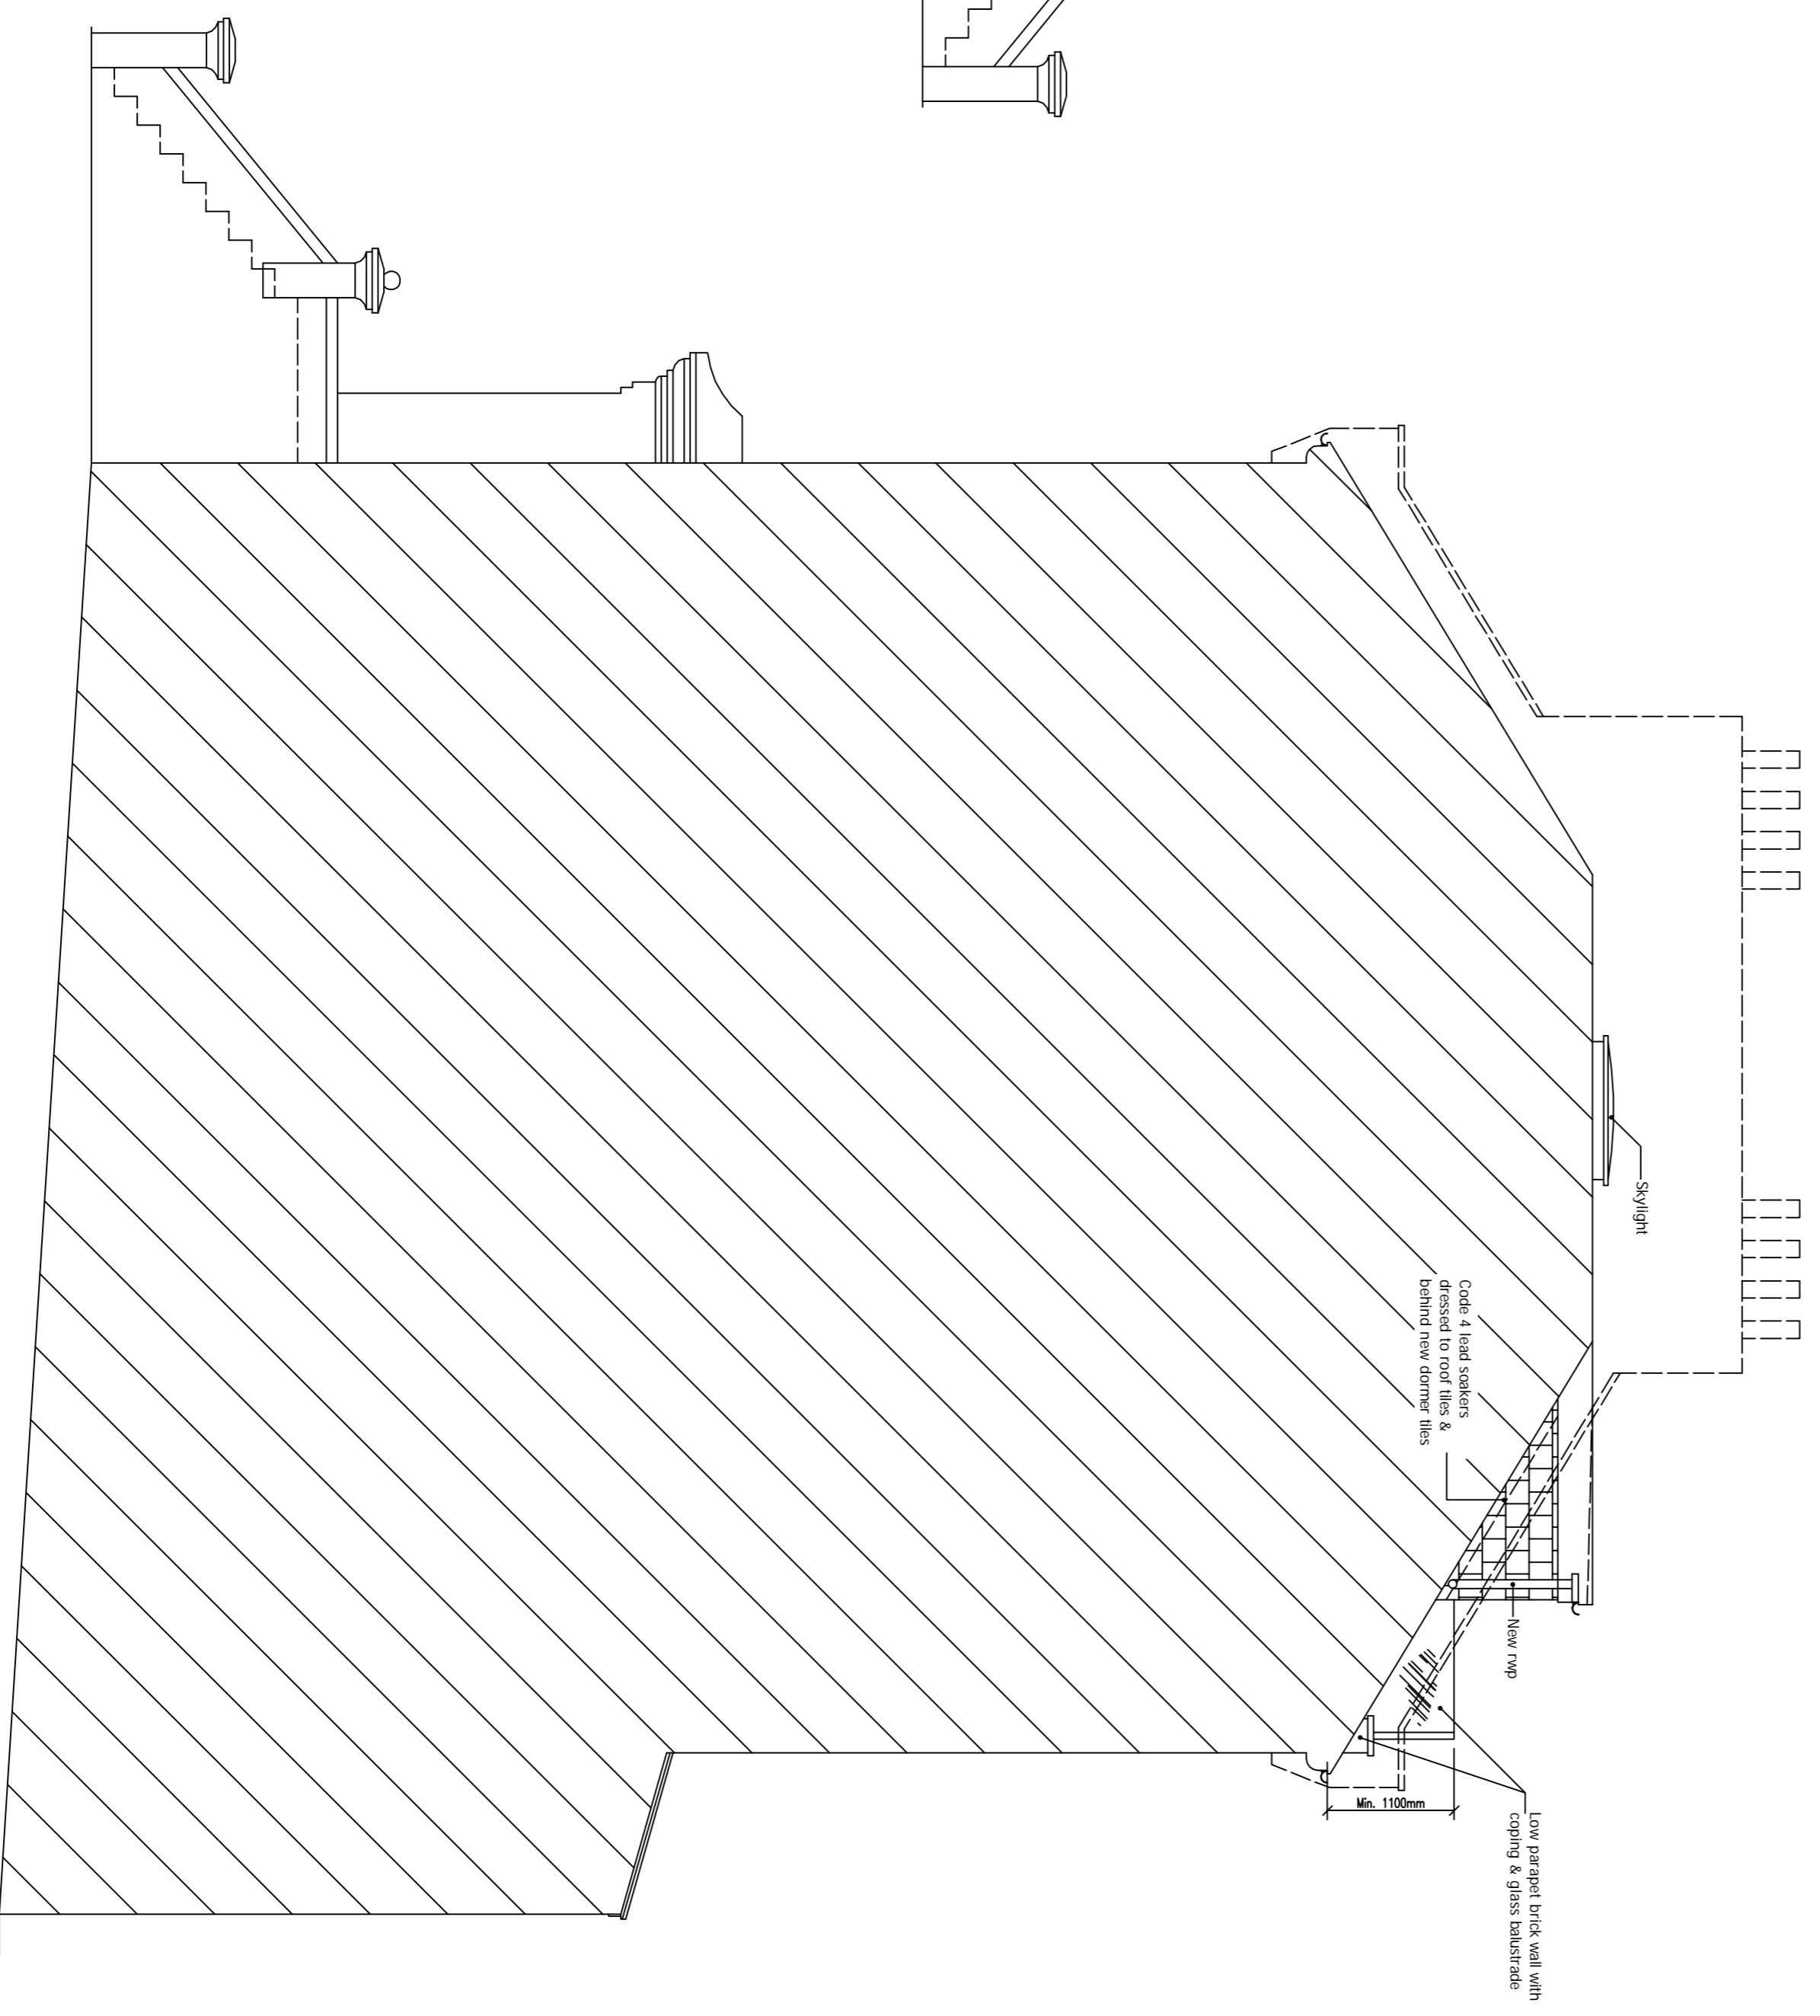

PROPOSED Adj. SIDE ELEVATION
Scale 1:50

drawnplans.co.uk

Project:
Internal and External
Alterations to Loft Floor.

For:
Mr. Gordon Slade
Flat 7
23 Highgate Westhill
London
N6 6NP

Scale	Drawn by	Check by
1:100, 1:50	Sheet 4 of 4	AOC
1:1	Date drawn May-2012	

For Drawings Tel: 0800 7836790

E-mail :- drawnplansco@aol.com