


Vehicle Details:
 LARGE GRAB LORRY
 Overall Length 9.63m
 Overall Width 2.50m
 Overall Body Height 2.890m
 Min Body Ground Clearance 0.341m

FORWARD MOVEMENTS ARE
 SHOWN IN GREEN

REVERSE MOVEMENTS ARE
 SHOWN IN RED

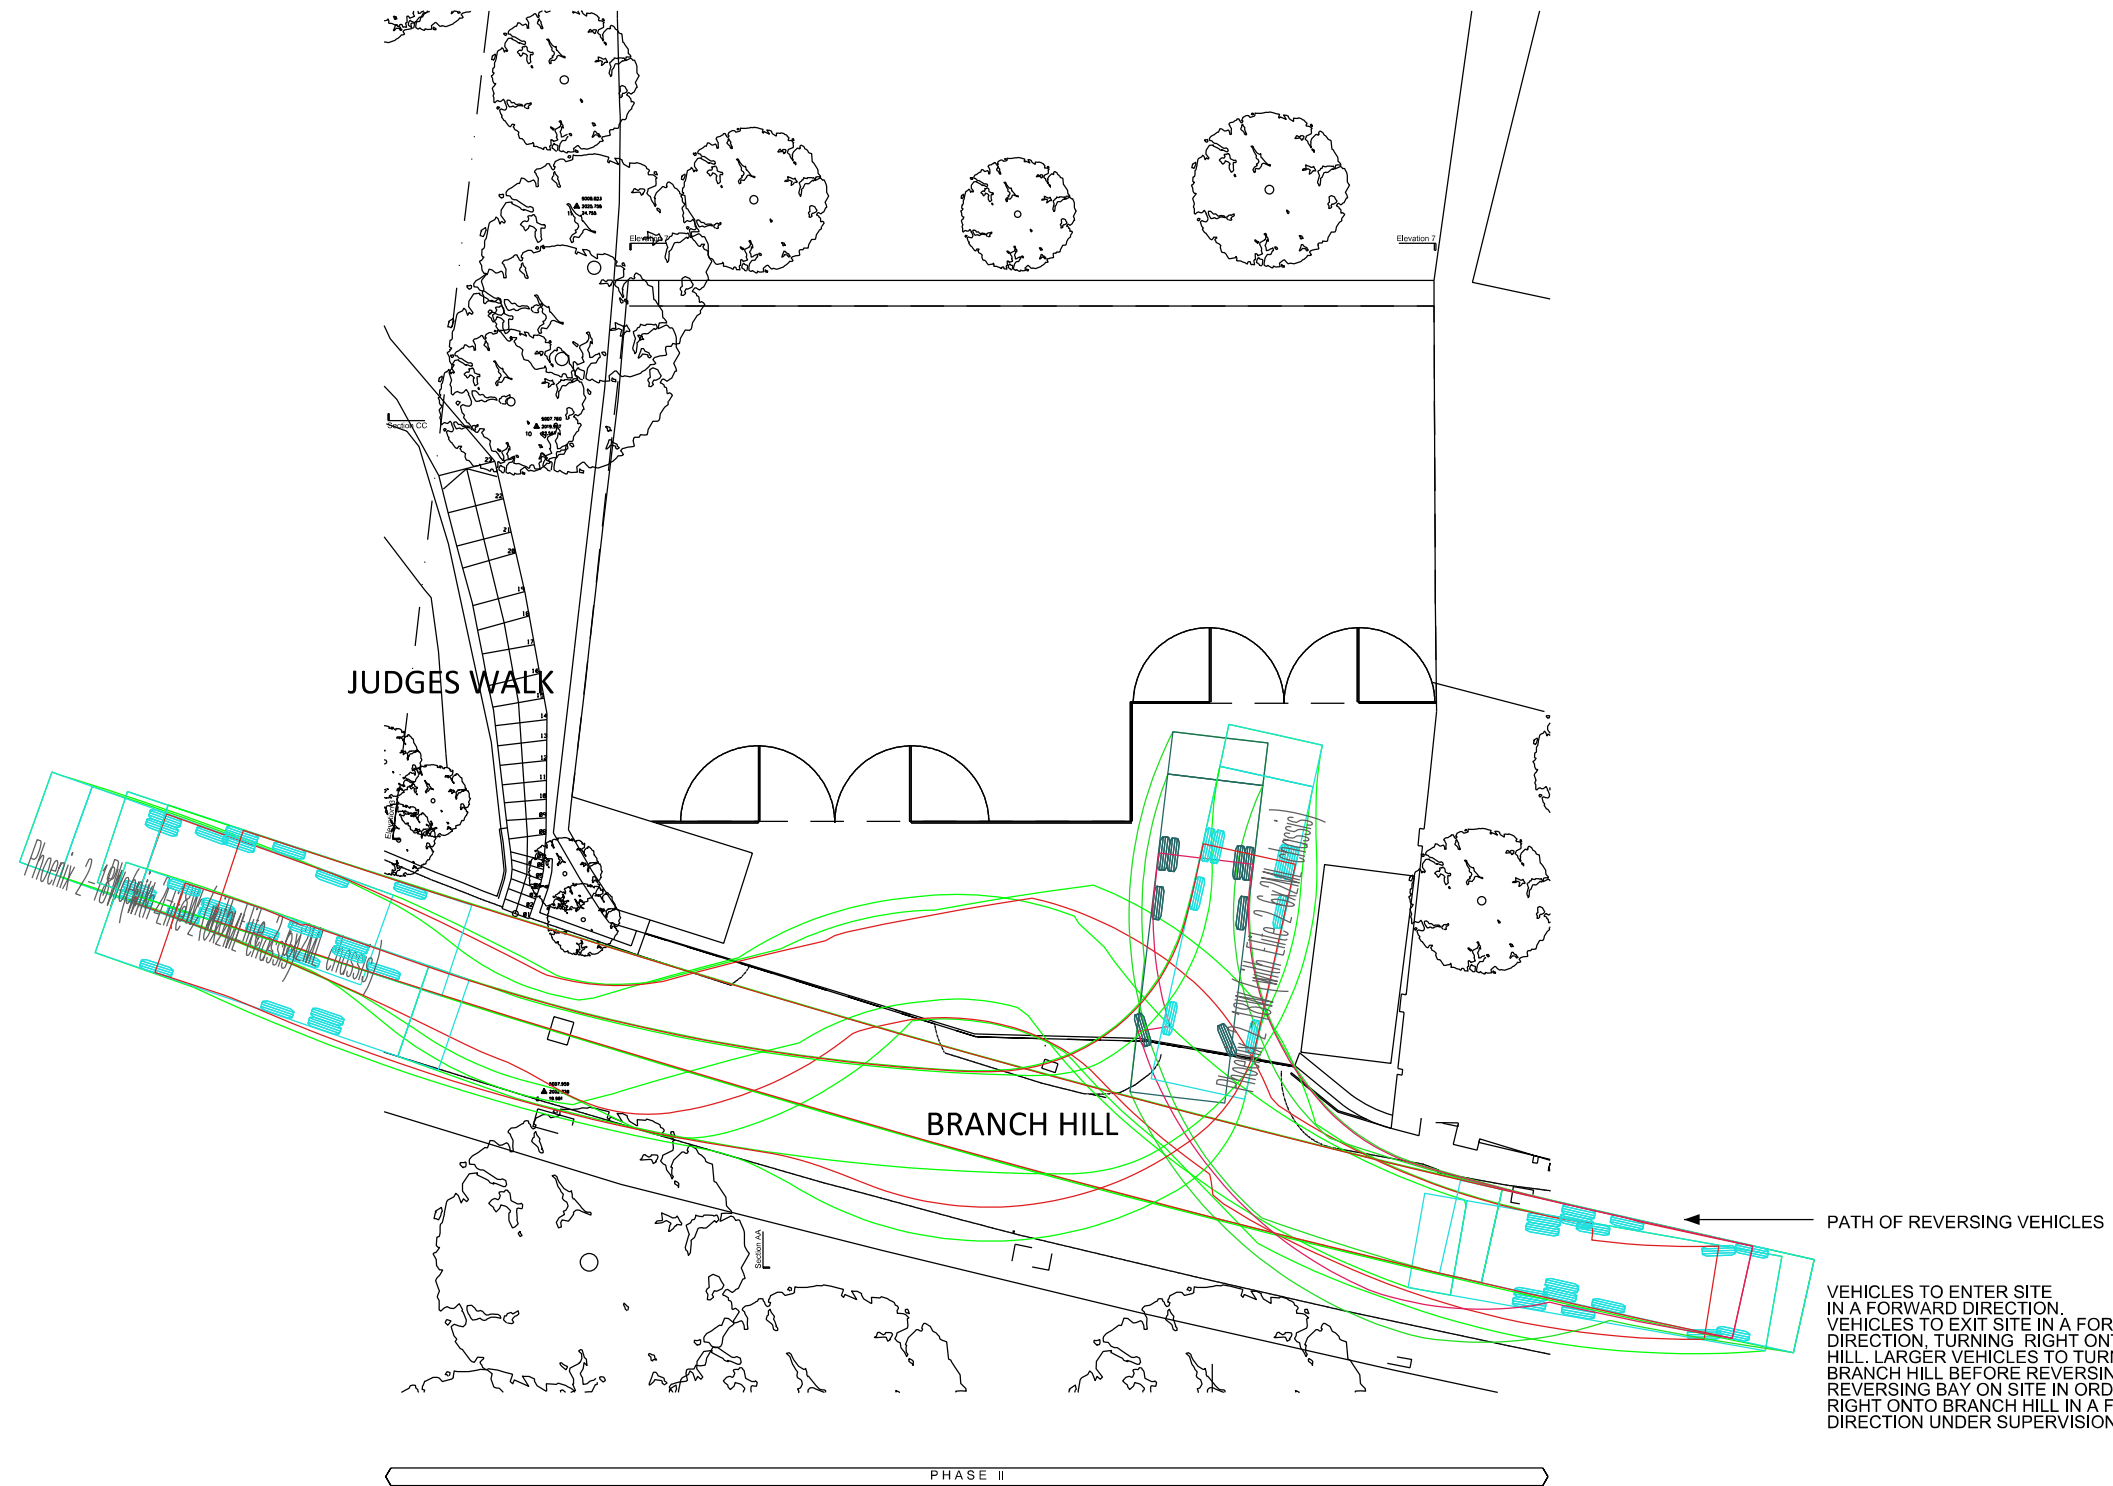

VEHICLES TO ENTER SITE
 IN A FORWARD DIRECTION.
 VEHICLES TO EXIT SITE IN A FORWARD
 DIRECTION, TURNING RIGHT ONTO BRANCH
 HILL. LARGER VEHICLES TO TURN LEFT ONTO
 BRANCH HILL BEFORE REVERSING INTO
 REVERSING BAY ON SITE IN ORDER TO TURN
 RIGHT ONTO BRANCH HILL IN A FORWARD
 DIRECTION UNDER SUPERVISION OF BANKSMAN

SWEPT PATH ANALYSIS - PHASE II
 1:200 @ A3

ISSUED FOR CMP draft Rev B 16.11.17 GS



JUDGES LODGE

JUDGES LODGE
 BRANCH HILL

SWEPT PATH ANALYSIS
 USING A LARGE GRAB LORRY
 PHASE II

1:200 19.10.17 GS

BH-CMP-06 -

CONSTRUCTION