


2 Templewood Avenue



chimney stack

chimney stack

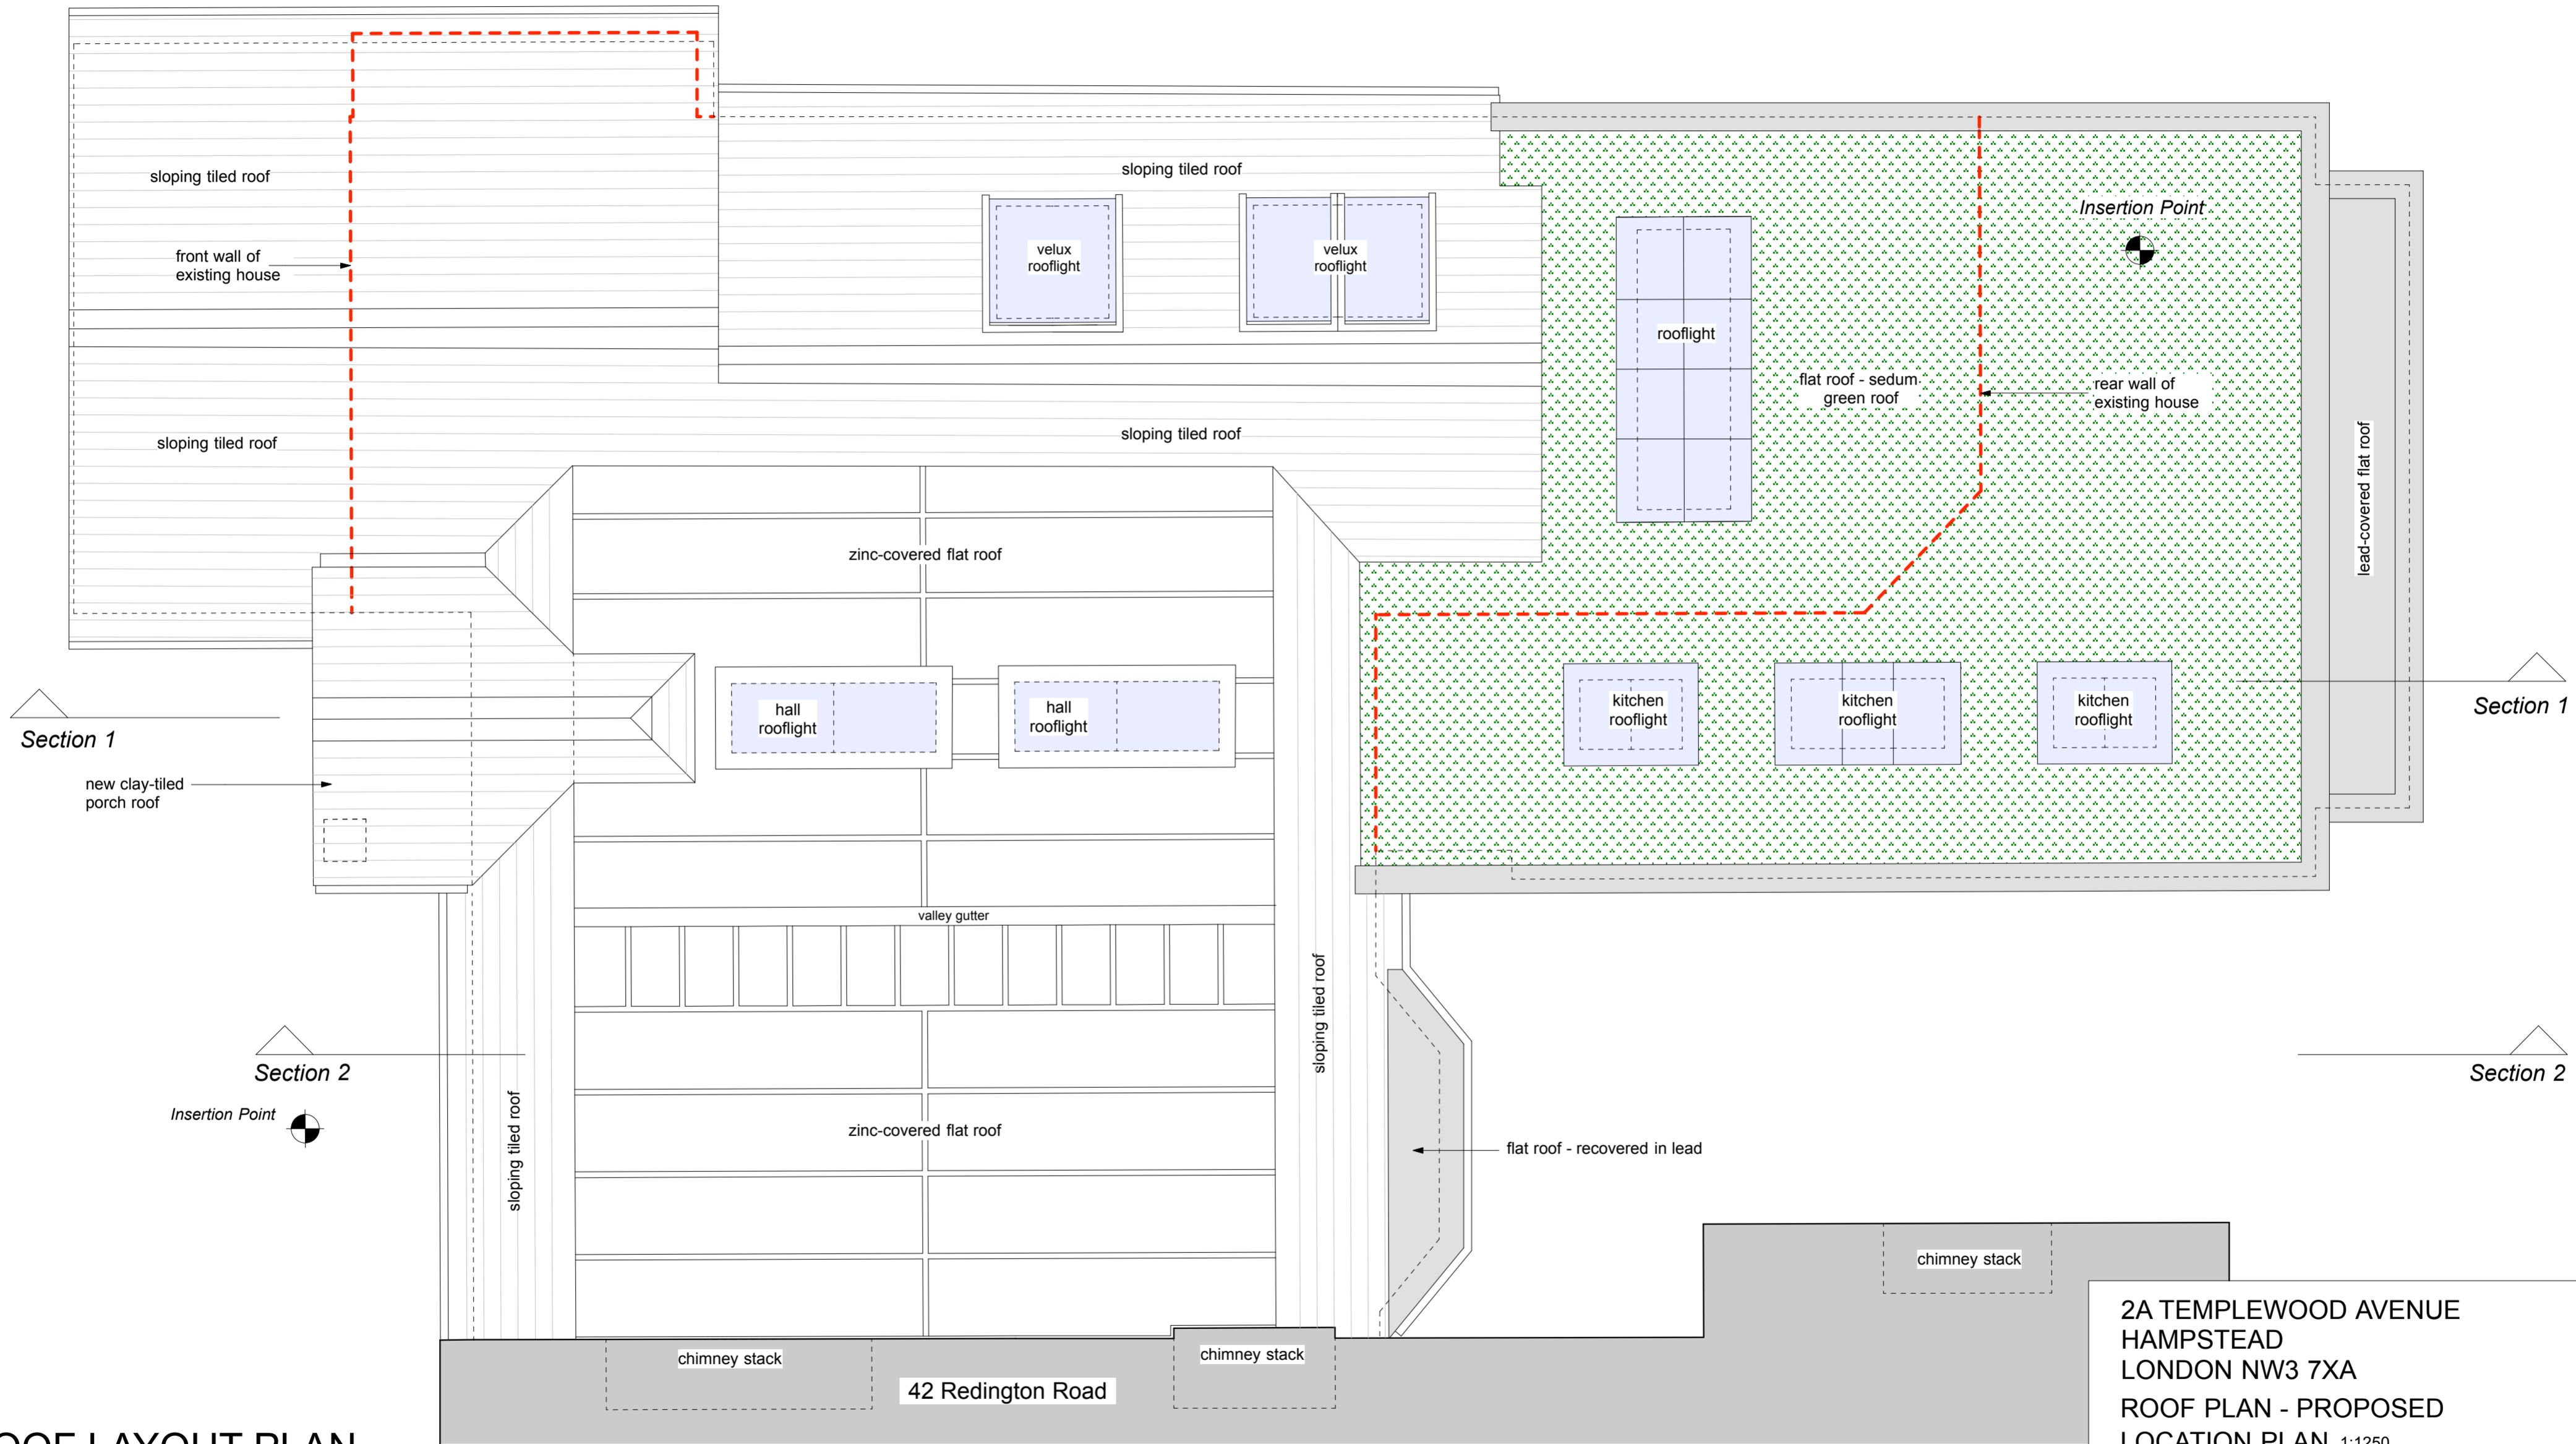

ROOF LAYOUT PLAN

metal flat roofing is zinc with bituminous emulsion finish - with parallel rolls

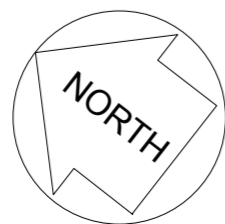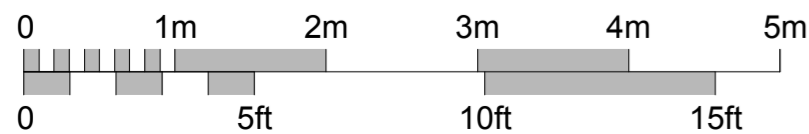

2A TEMPLEWOOD AVENUE
HAMPSTEAD
LONDON NW3 7XA
ROOF PLAN - PROPOSED
LOCATION PLAN 1:1250

July 2018 1:50 - A2 **1514-3**

Michael Brod RIBA
26 Belsize Lane - London NW3 5AB
020-7435 0338 michael.brod@talktalk.net

THIS DRAWING IS COPYRIGHT