
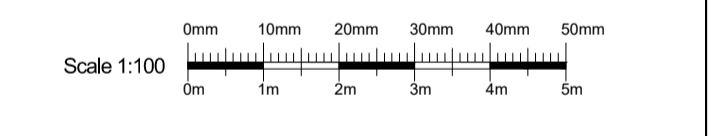


No scaled dimensions to be taken from this drawings. All dimensions to be site checked.

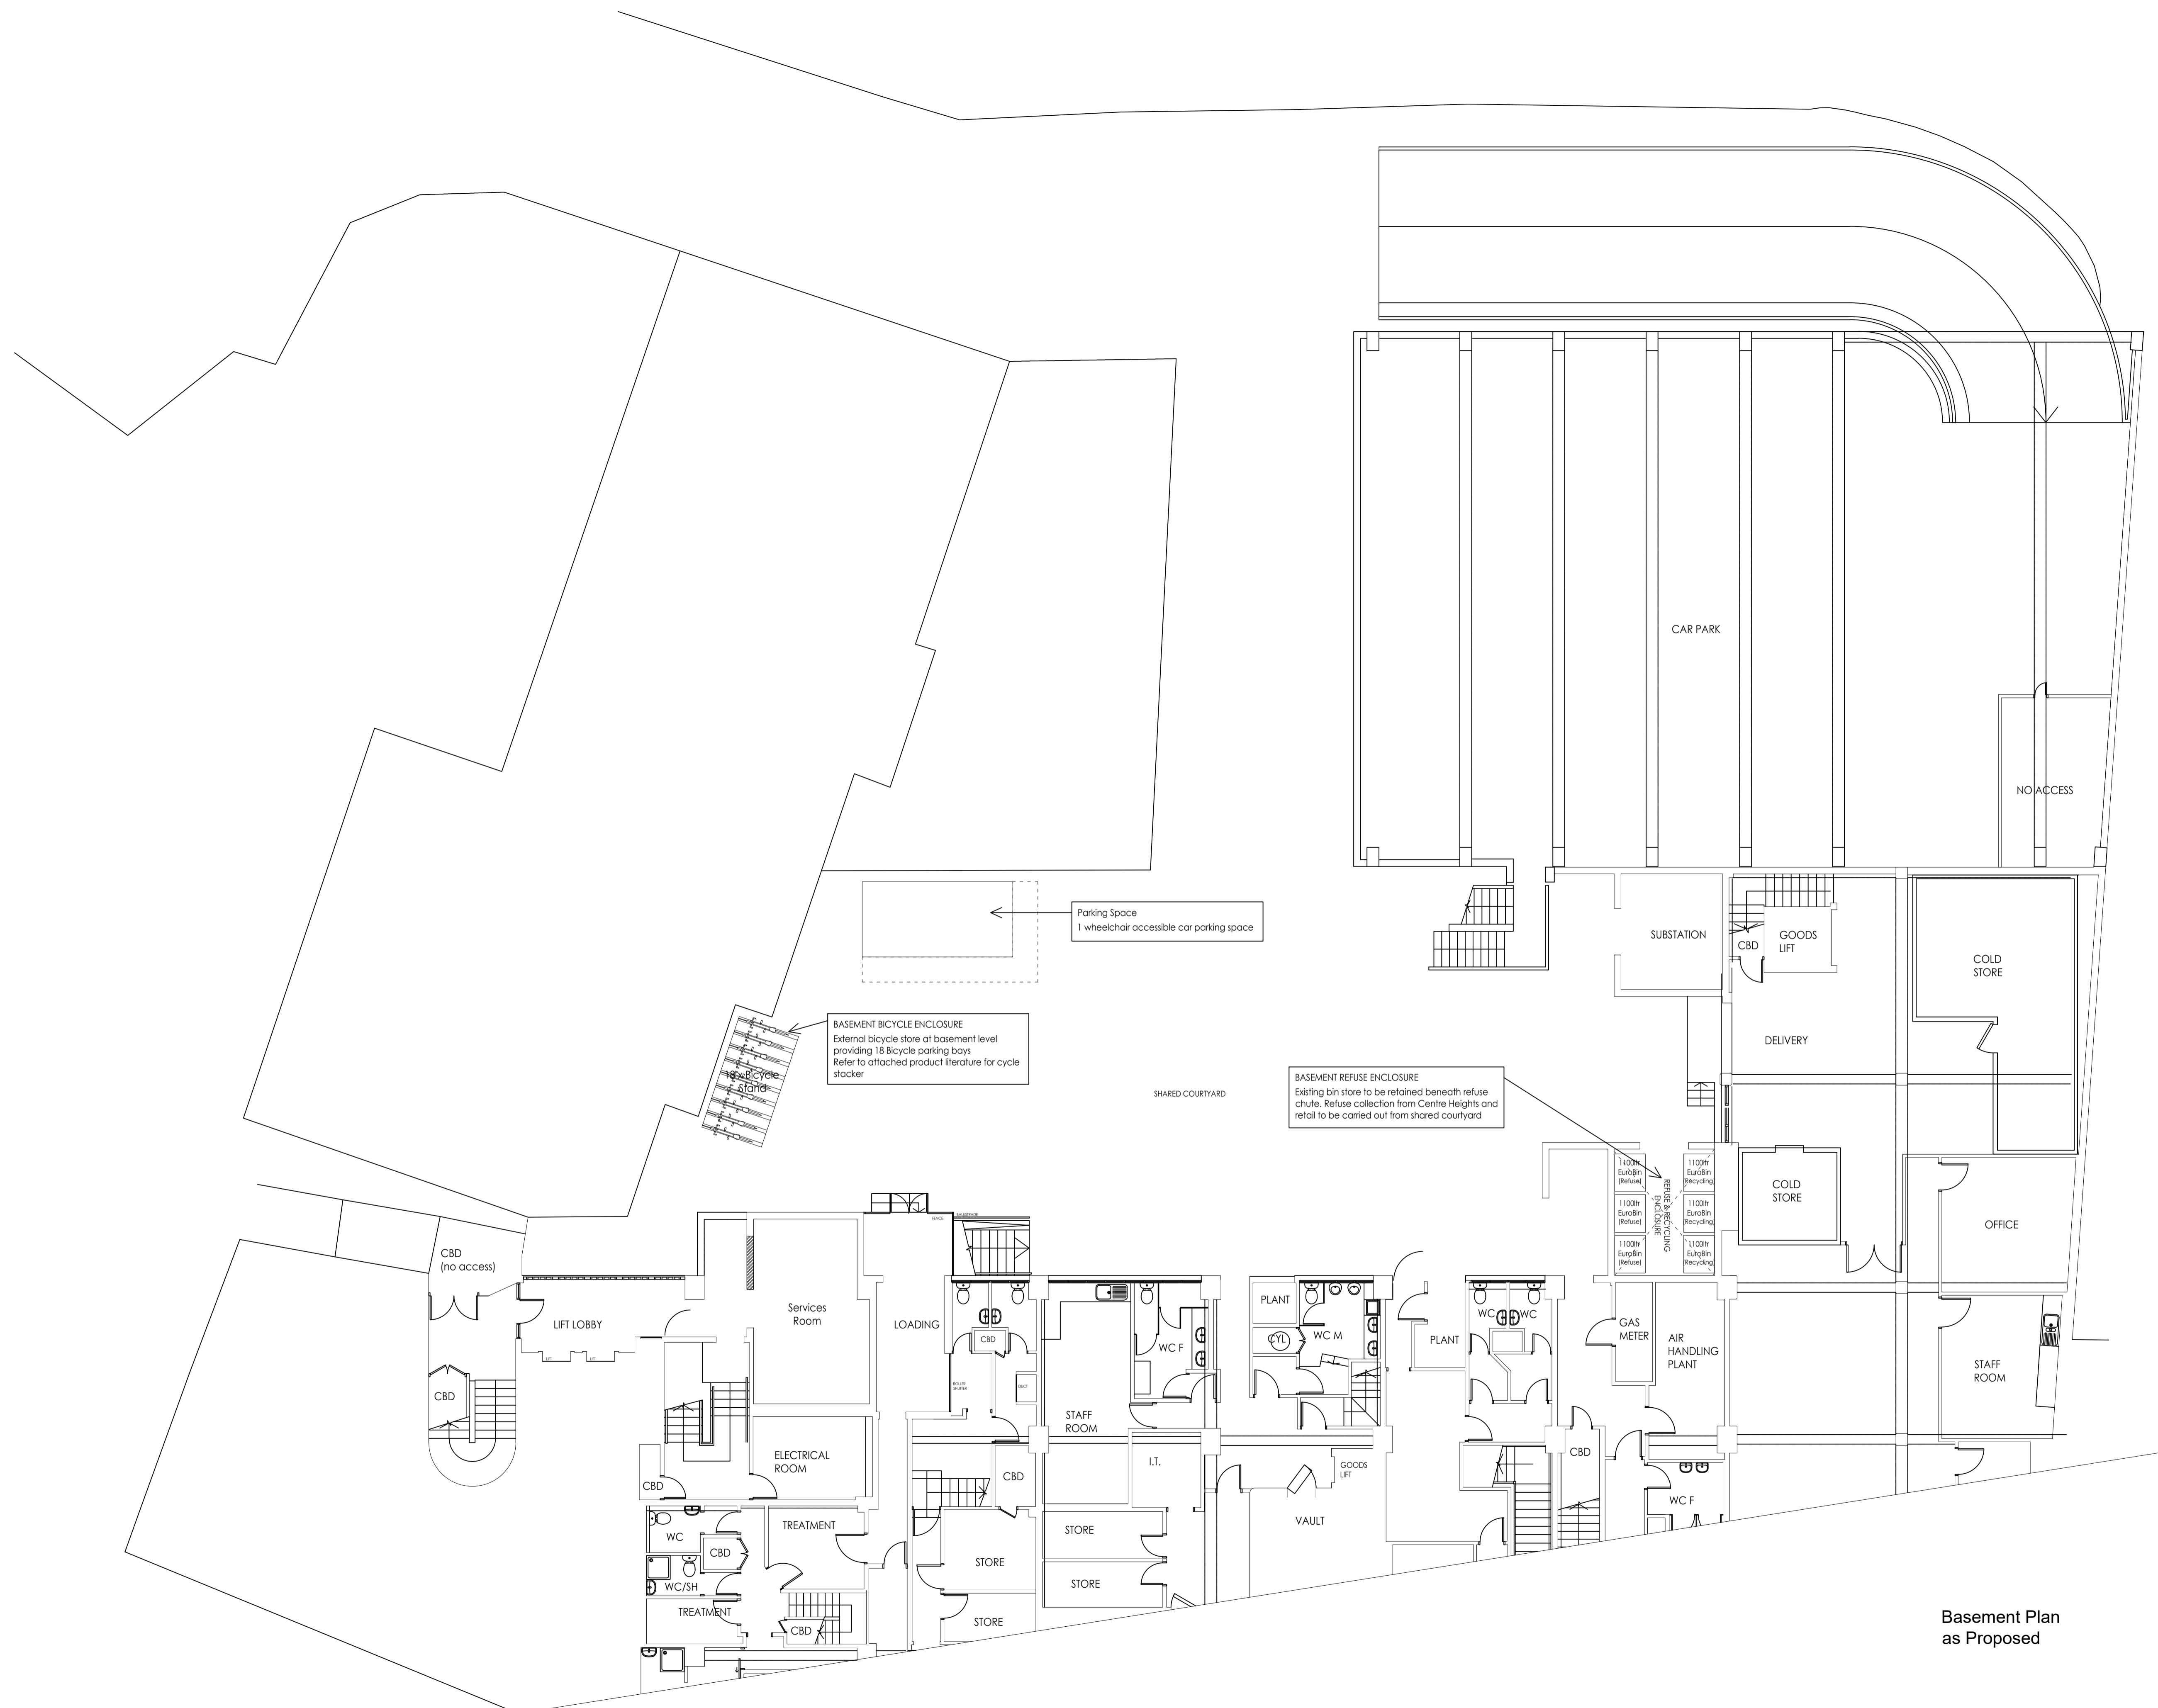

© **CGA**rchitects  
 221 East Barnet Road,  
 Barnet, Herts EN4 8QS  
 Tel: 020 8449 5100  
 Fax: 020 8449 5170

Client:  
**Polyteck**

Site:  
**Centre Heights  
 137 Finchley Rd  
 London  
 NW3 6JG**

Scale: 1:100 @ A1  
 Date: Mar. 2017

Title:  
**Basement Bicycle Store  
 and Refuse Enclosure**

Drw. No. 982/27  
 Rev. A

**Basement Plan  
 as Proposed**