


PRELIMINARY

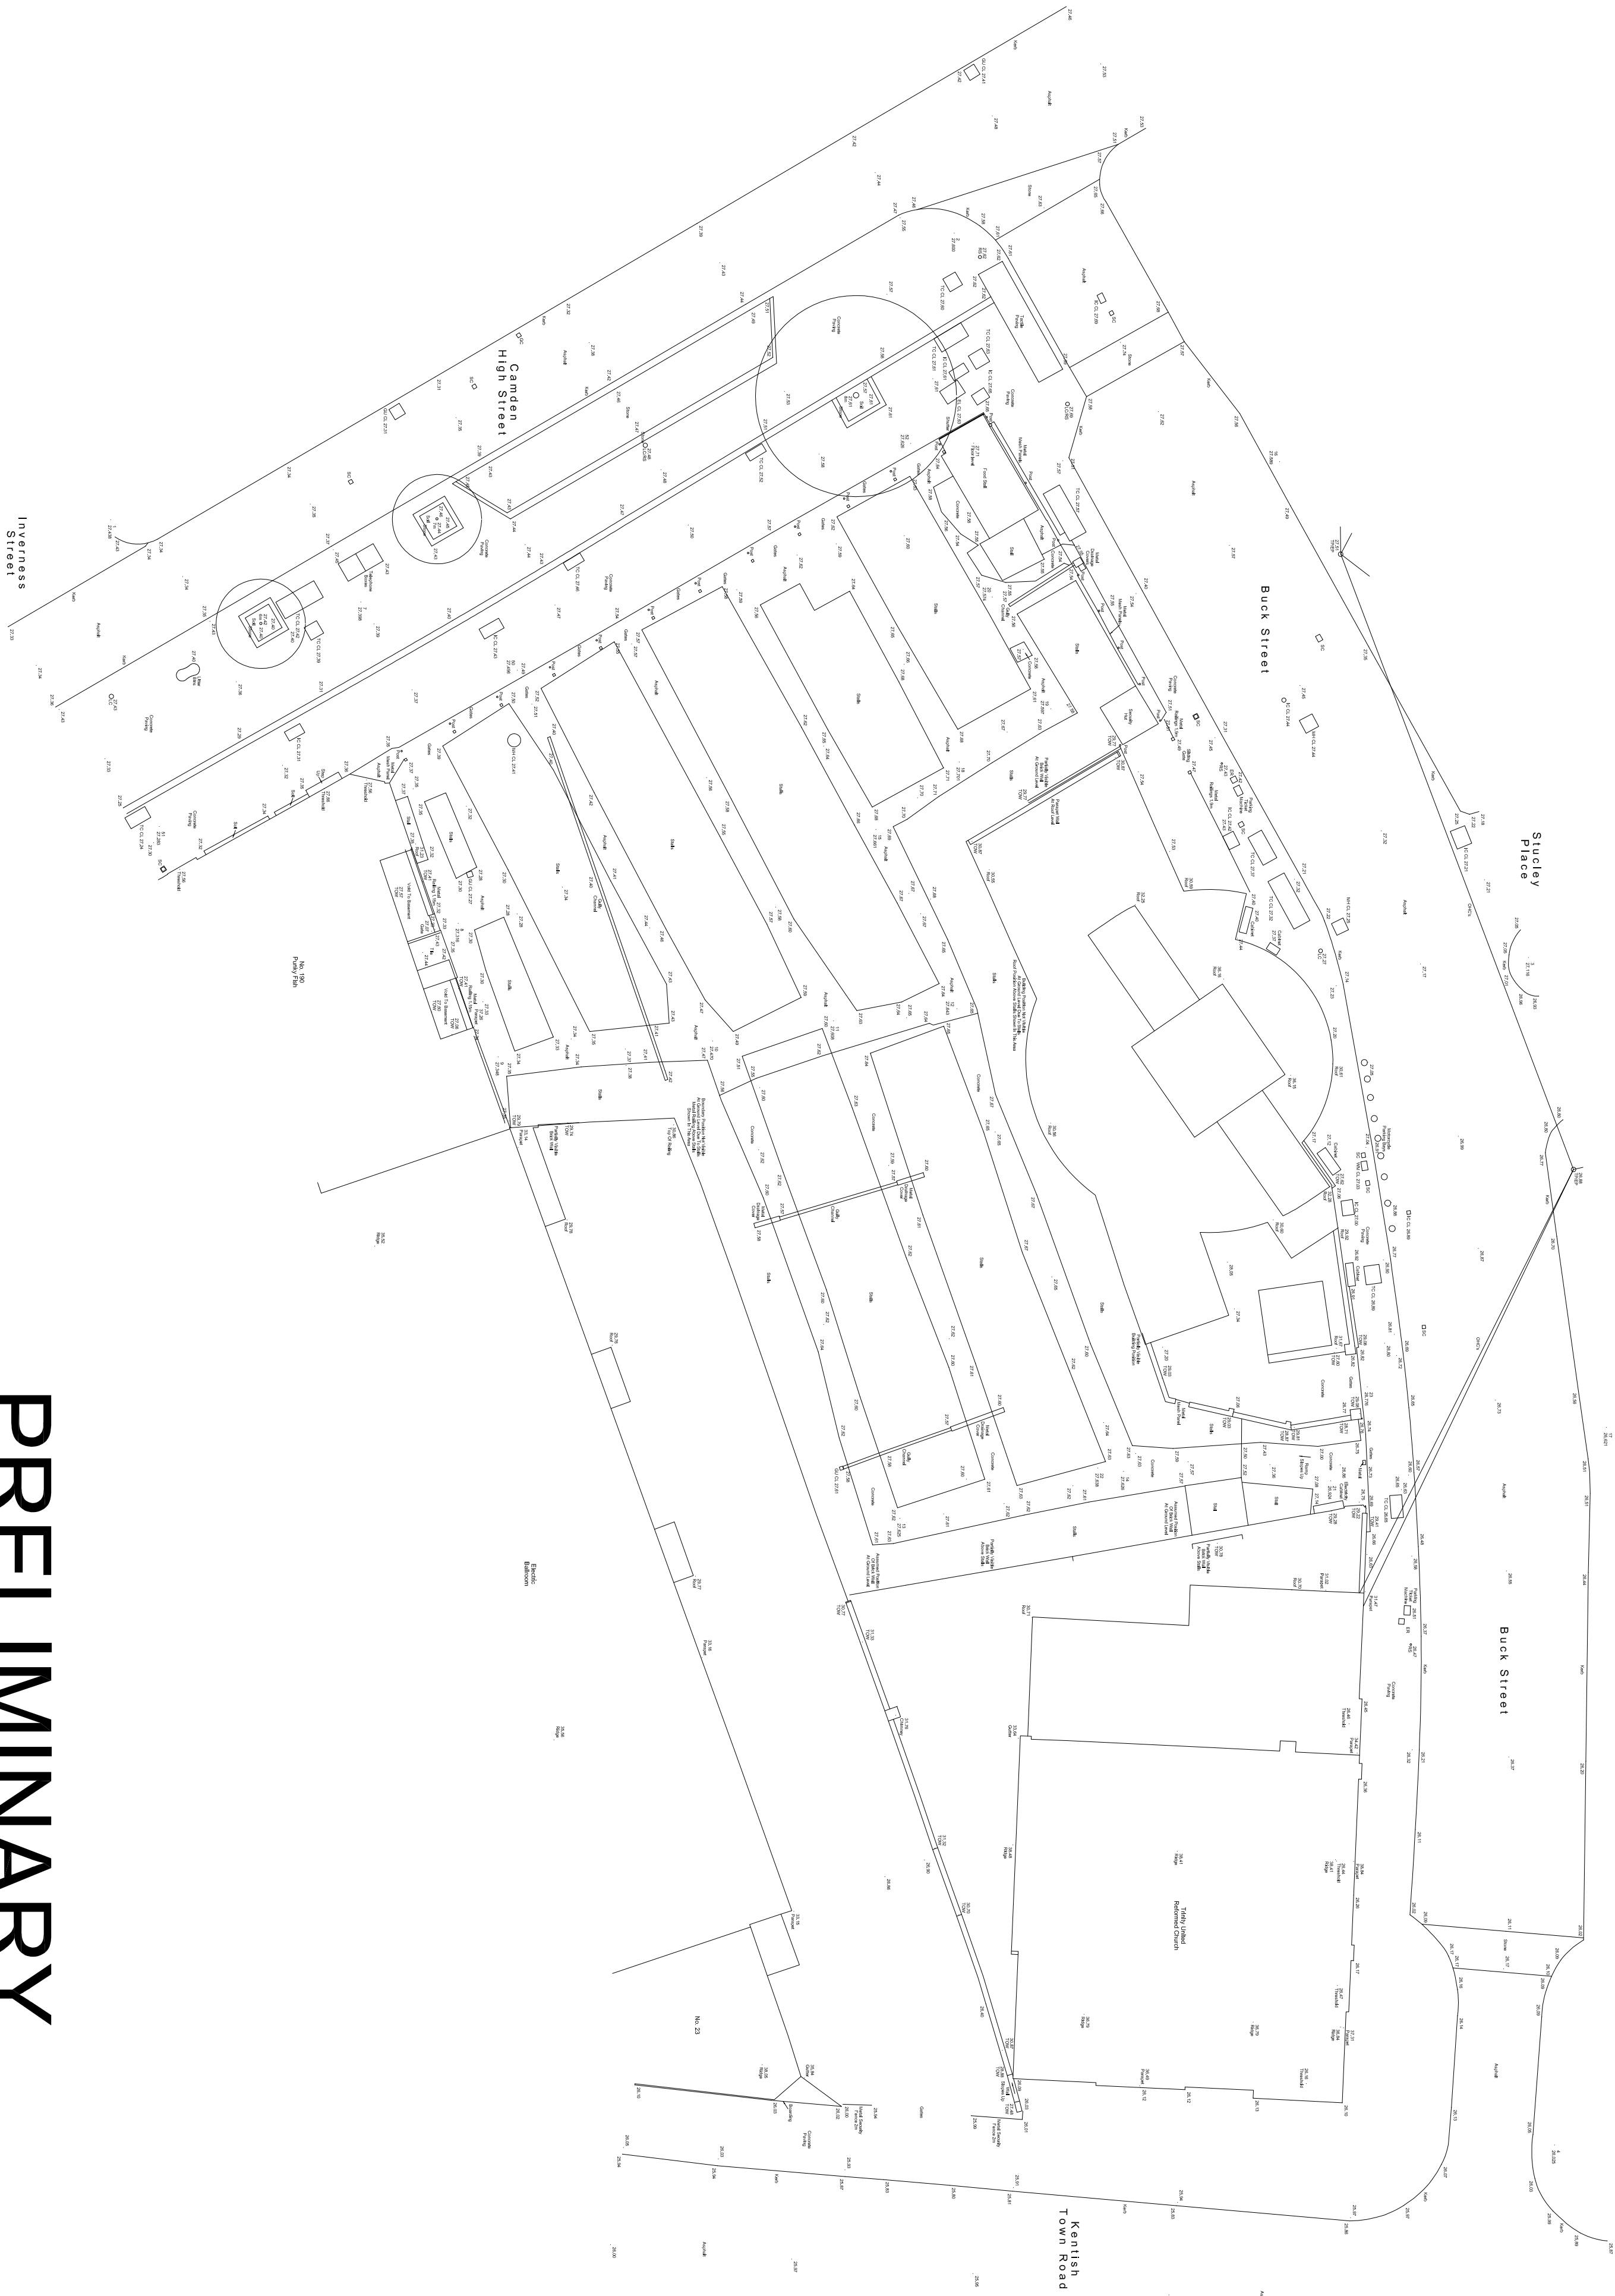

PRELIMINARY

NOTES

- LEVELS AND DATA ARE RELATED TO THE ORDNANCE SURVEY DATUM.
- STATIONING HAS BEEN OBTAINED FROM THE ORDNANCE SURVEY DATUM.



STATION CO-ORDINATES

NO.	EASTING	NORTHING	LEVEL
STATIONING


NO.	DATE	DETAILS

REVISIONS



74 WATCHEL LANE
HOLMSTOWN GREEN
BUCKINGHAMSHIRE
HP8 3SD

STANLEY SURVEYS LTD
UNIT 7
JAMES STREET
12 CASTLEVIEW ROAD
M1 5DW

JOB TITLE

BUCK STREET MARKET

DRAWING TITLE

PRELIMINARY SITE SURVEY

DRAWING NO.	DRAWN BY	DATE
101	NLS	17 DEC 2014
