


Camden High Street

Buck Street Market Site

Trinity United Reformed

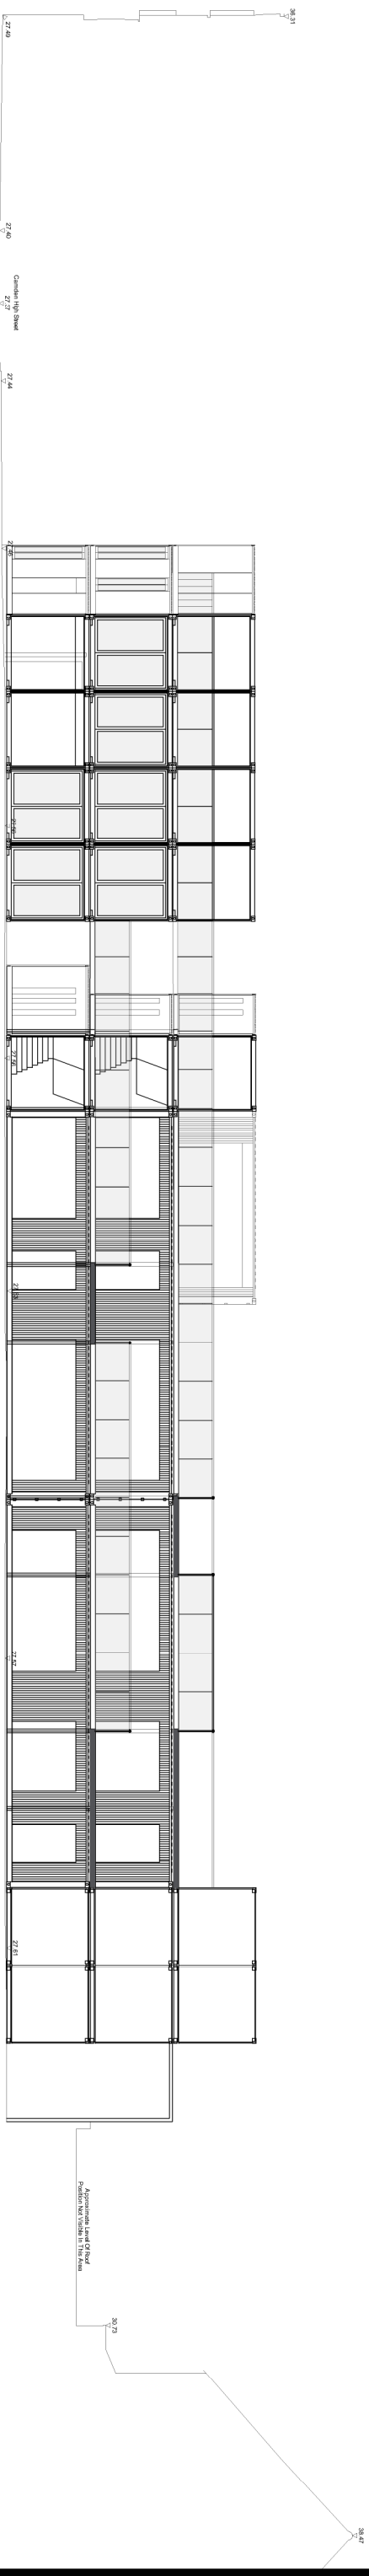

Urban Space Management

Trinity Buoy Wharf
64 Drichard Place
London E14 0JW
tel 0207 7515 7153
fax 0207 7531 9786
trinitycity.com

www.containercity.com

job

Buck Street Market

405

drawing name

drawing no

USM BSM 011C

revision

scale

paper size

 $\triangleright \omega$

date

13.07.18

down by

