





Elevation 3 - Shop Front
Scale 1:50 @ A1

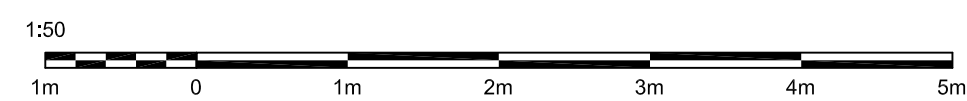

Job Number:	HK3213-P4	Drawn By:	JT	Scale:	1:50@A1
Drawing Title:	Planning Details 4 - Existing Shopfront	Date:	20/07/2018	Revision:	-
Revision Notes:					

Job Title: Naturally Ltd
Site Address: 259 Kentish Town Road, London, NW4 2JT

Notes:
Any discrepancies are to be reported to HK Interiors immediately. Contractor/Manufacturer to check all dimensions on site. Do not rescale this drawing.
This drawing is copyright of HK Interiors. Copyright is reserved and the drawing should not be copied, related or reproduced in any part without prior written consent.

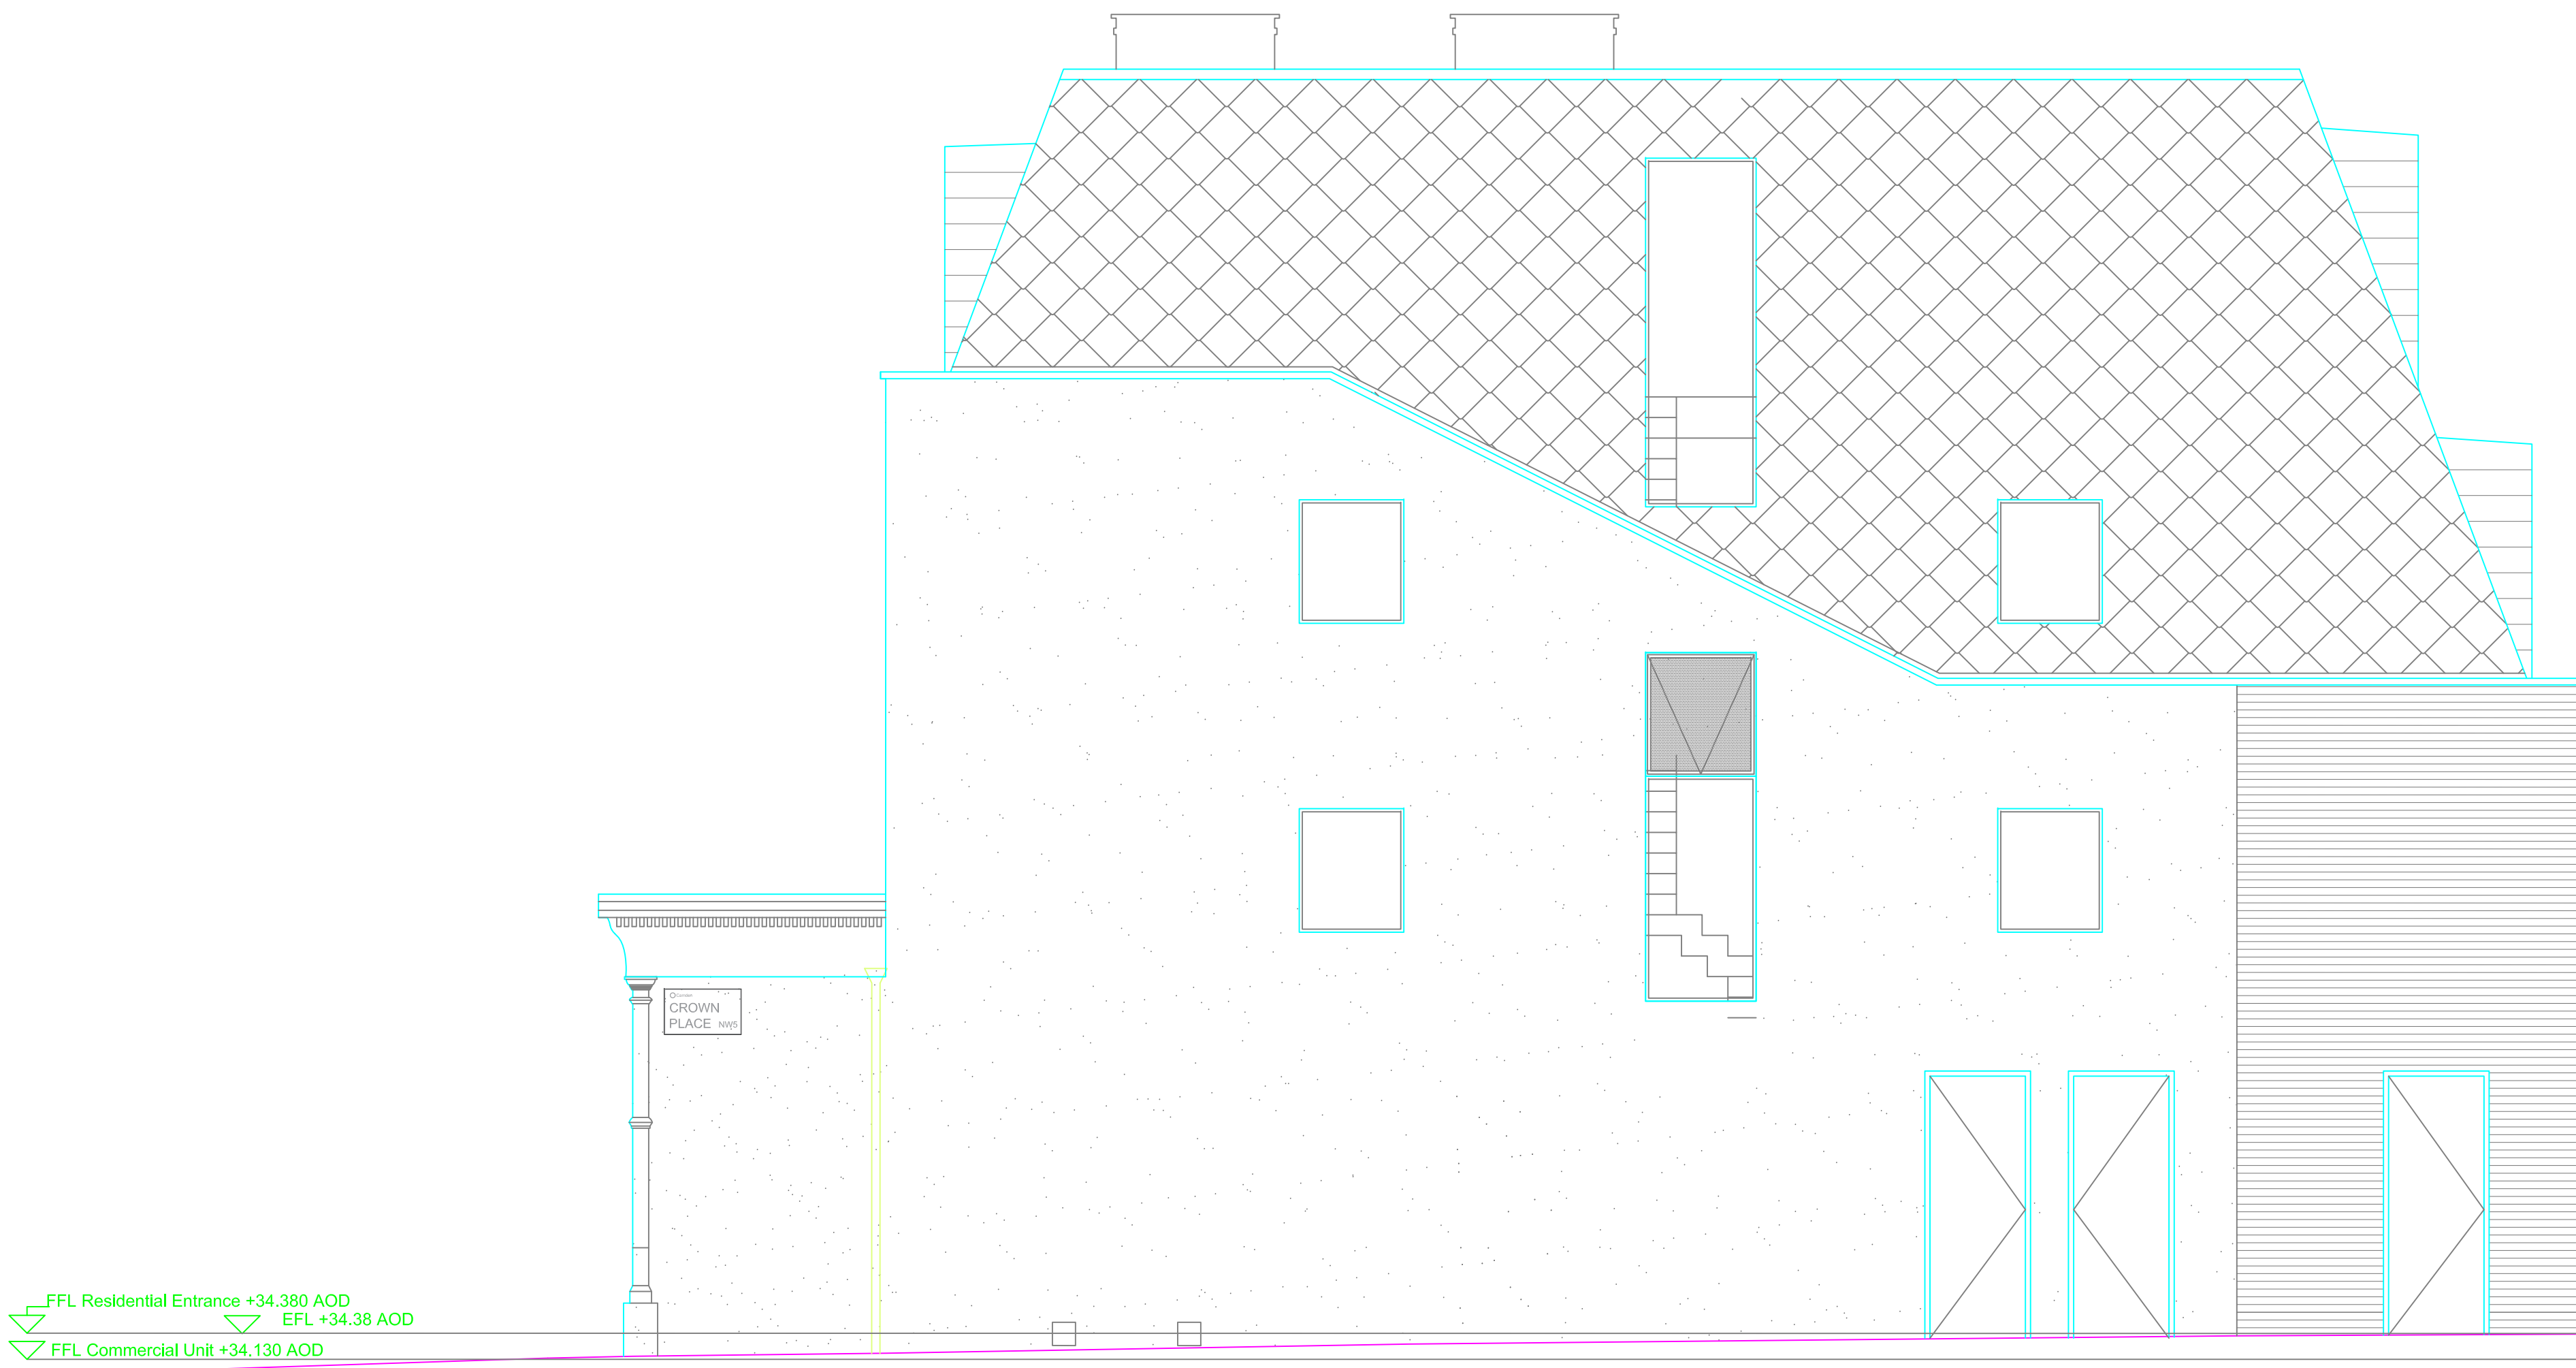

Elevation 4-4 - External right wall
Scale 1:50 @ A1