




1 Stage 1

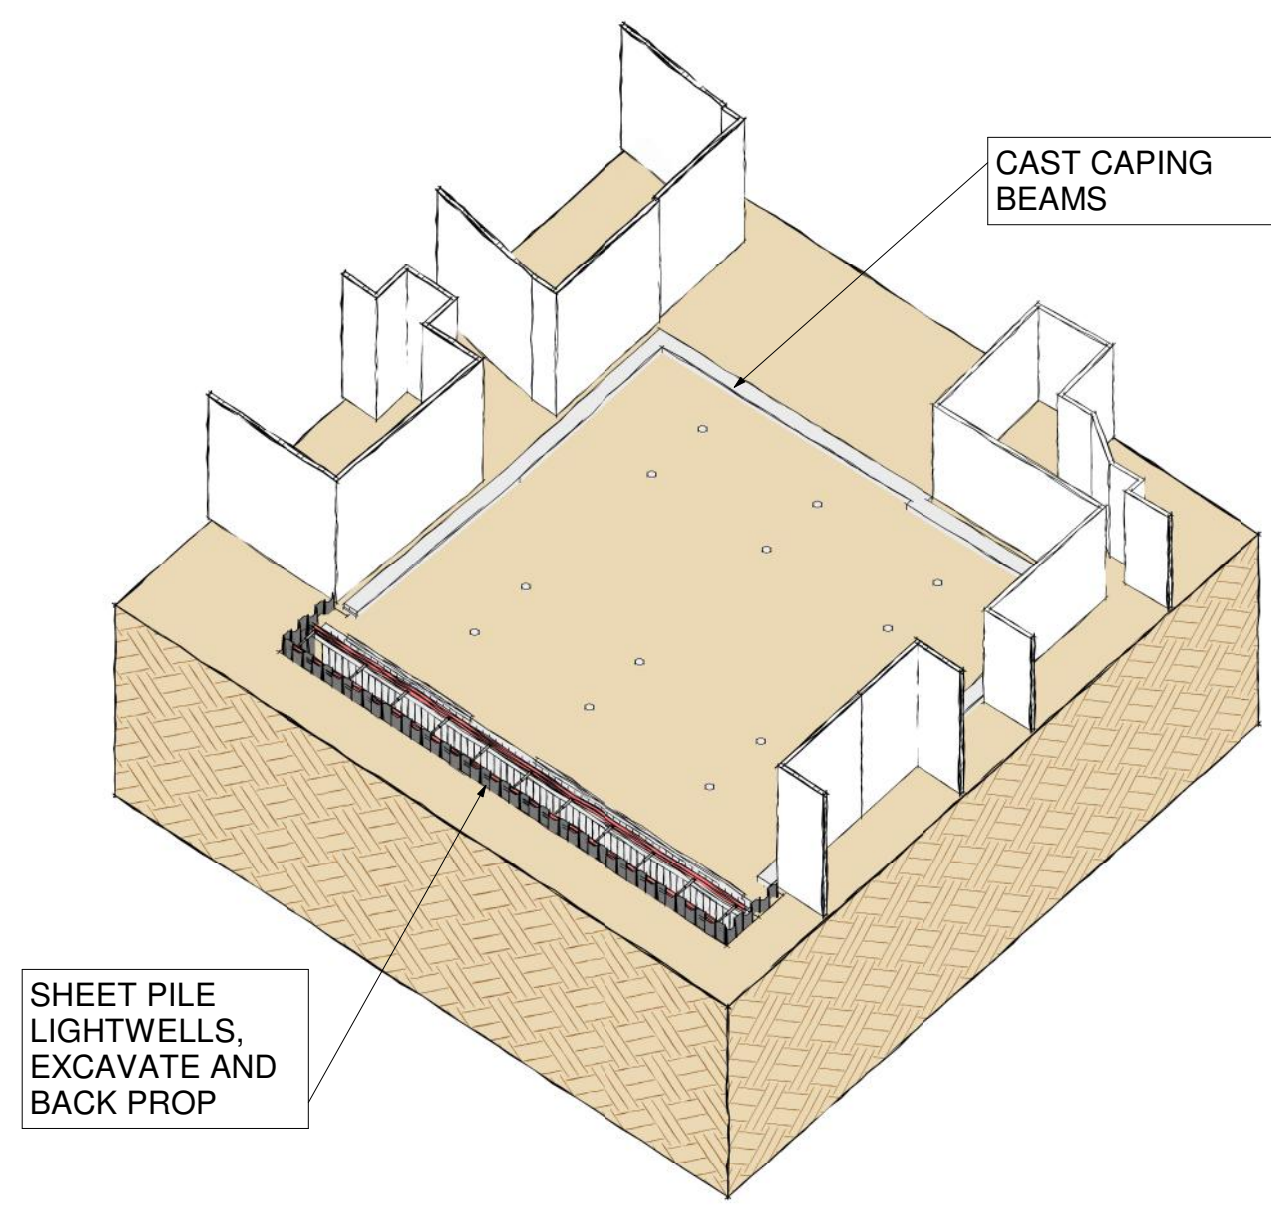


2 Stage 2

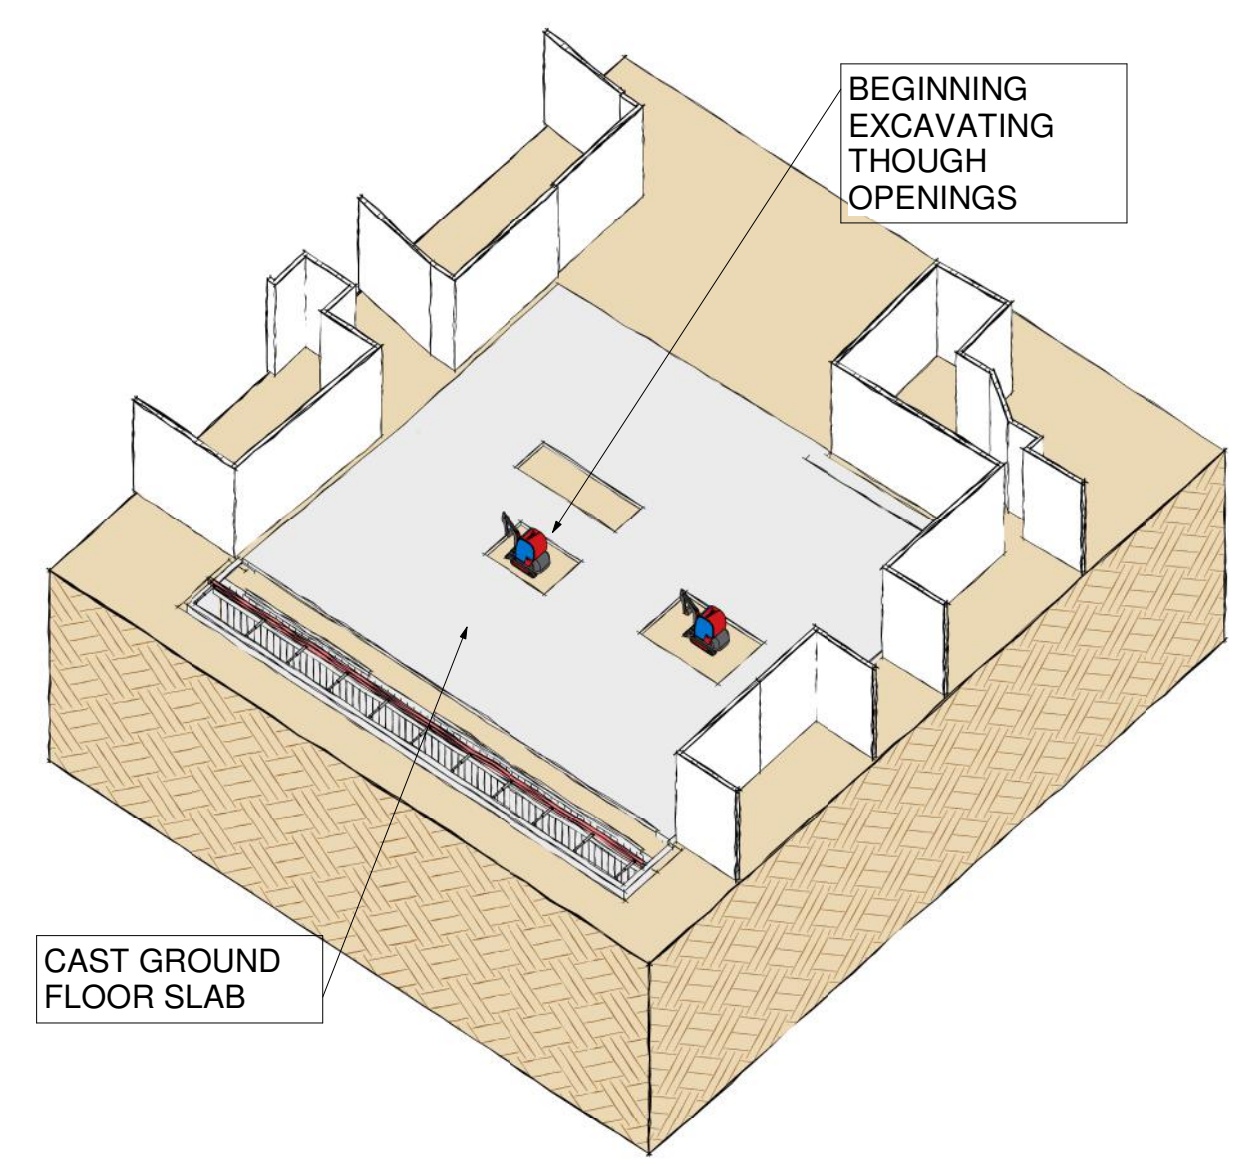


3 Stage 3

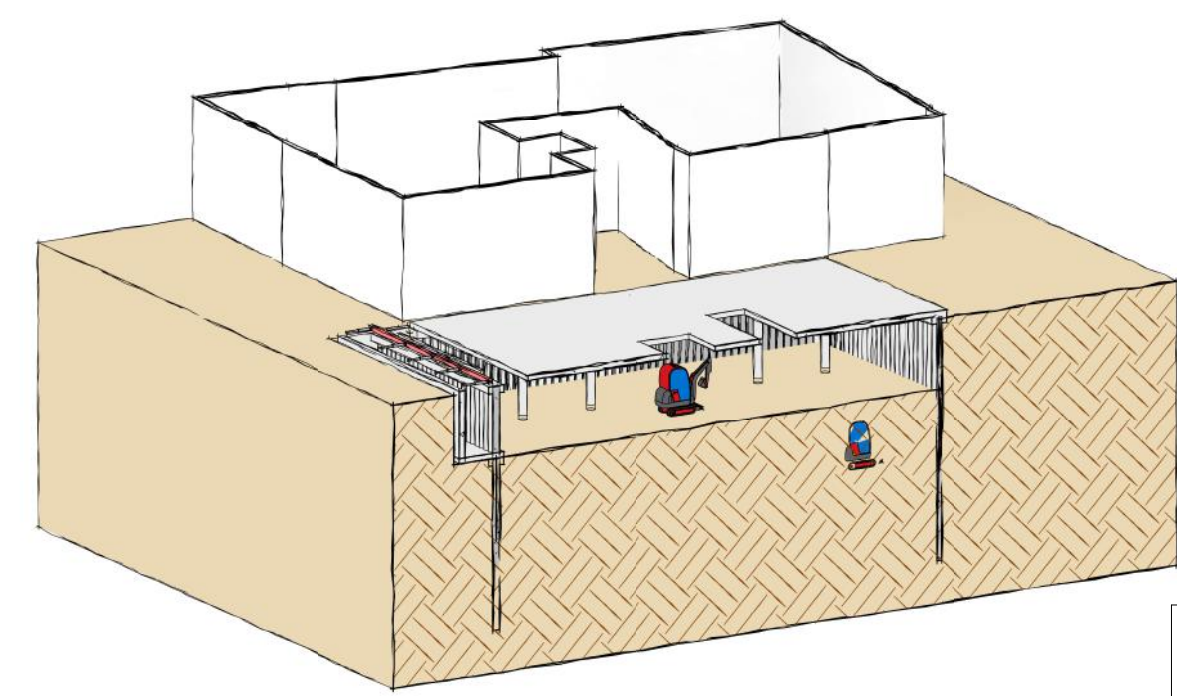


4 Stage 4

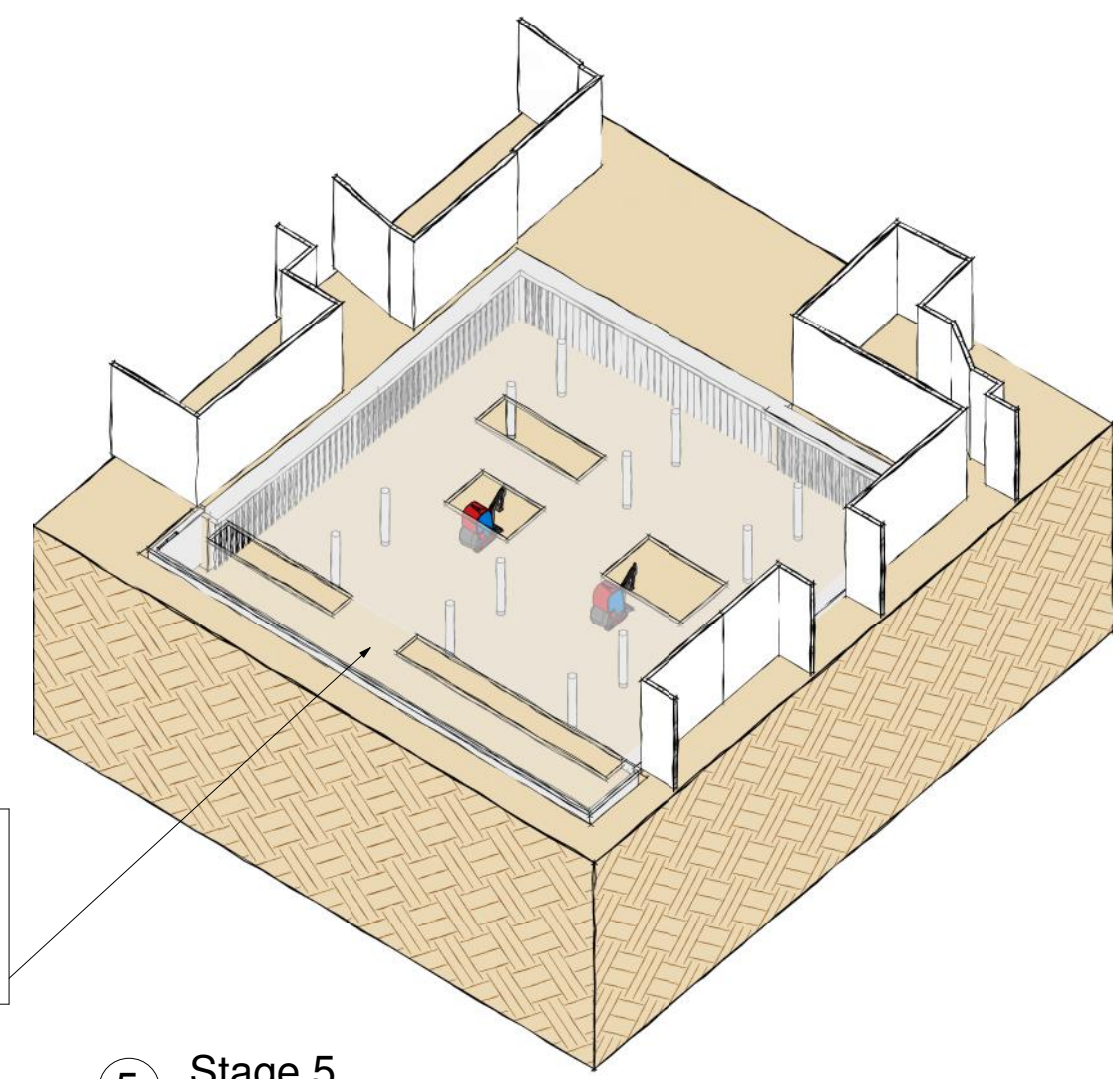


5 Stage 5

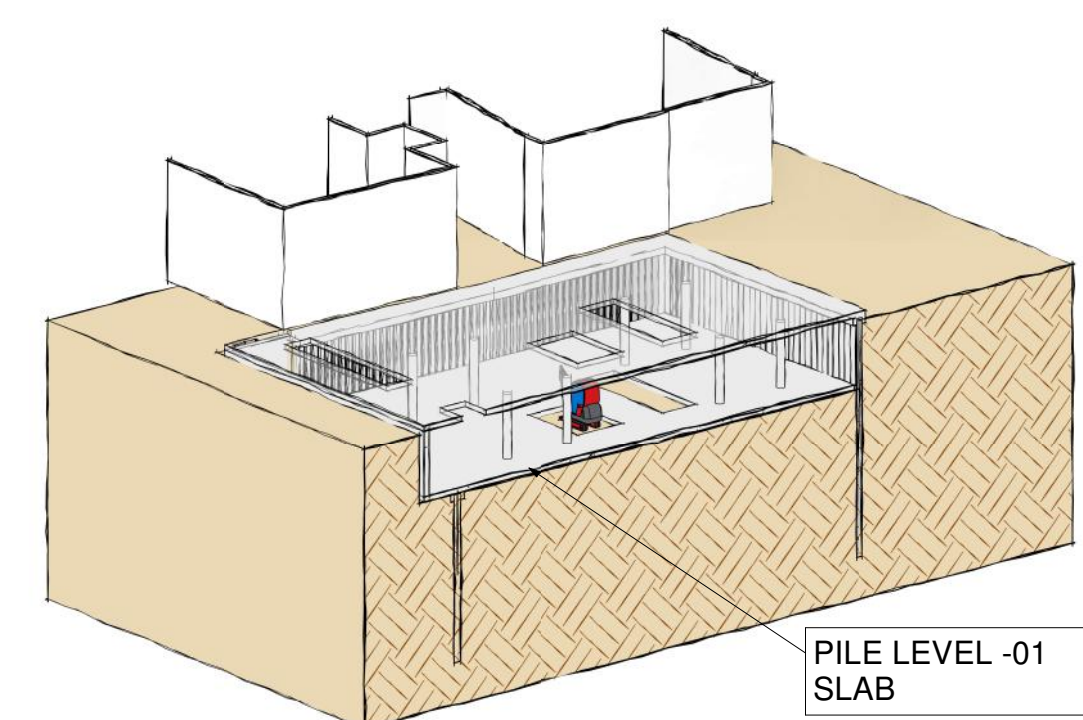


6 Stage 6

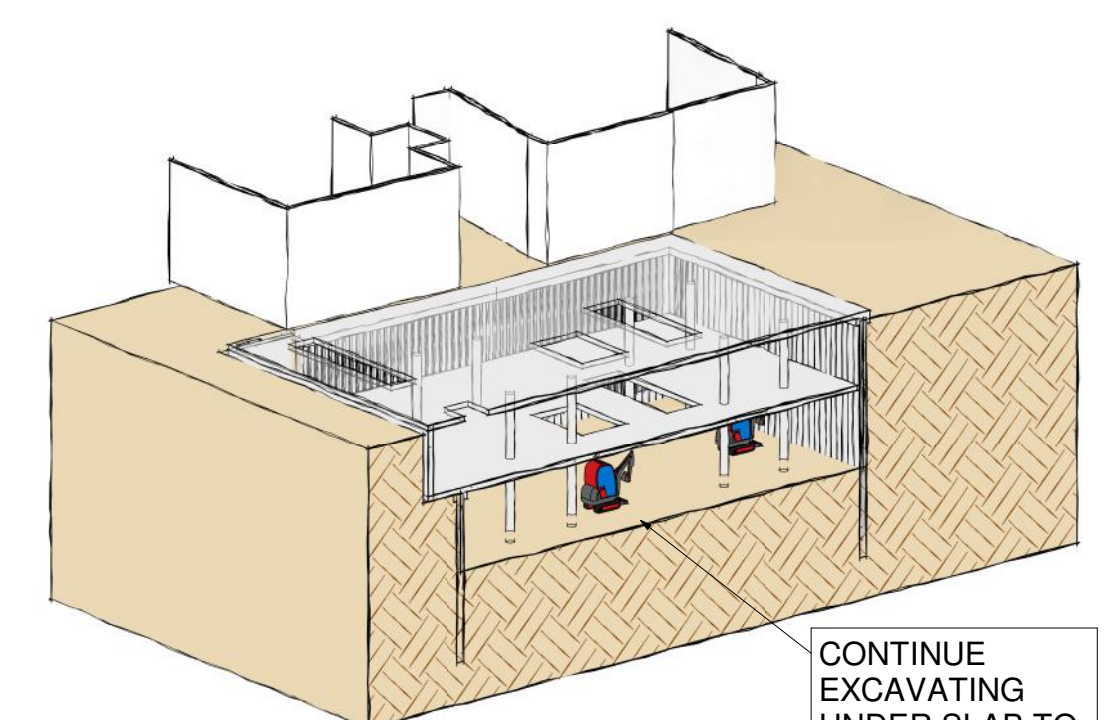


7 Stage 7

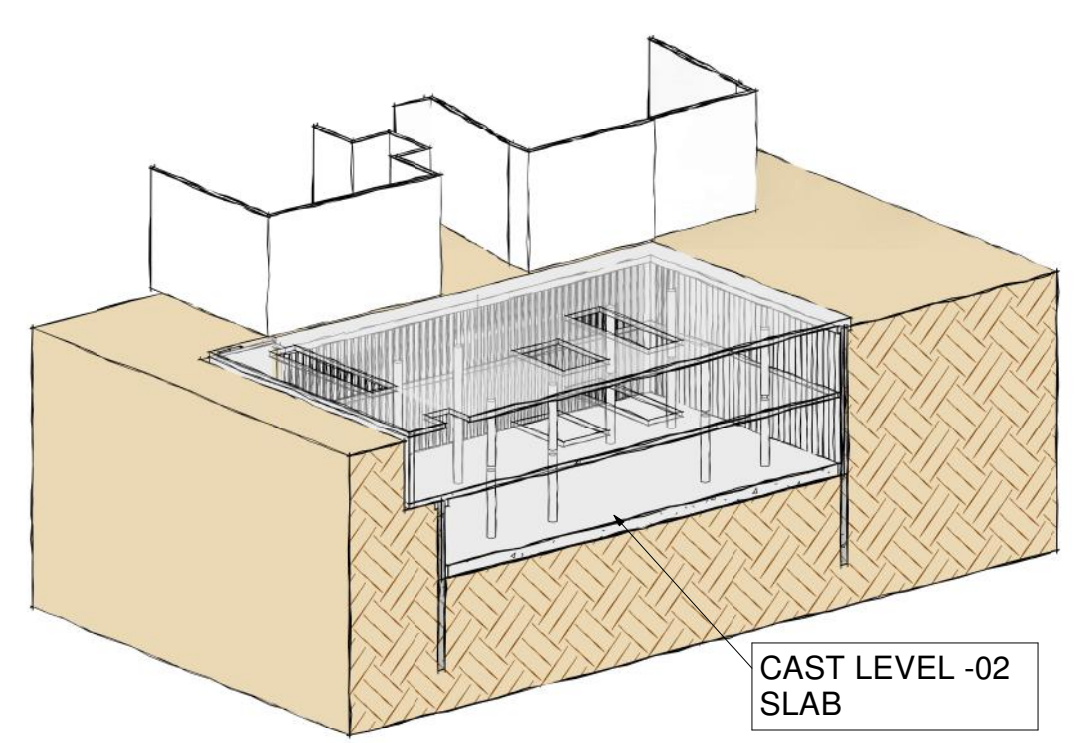


8 Stage 8

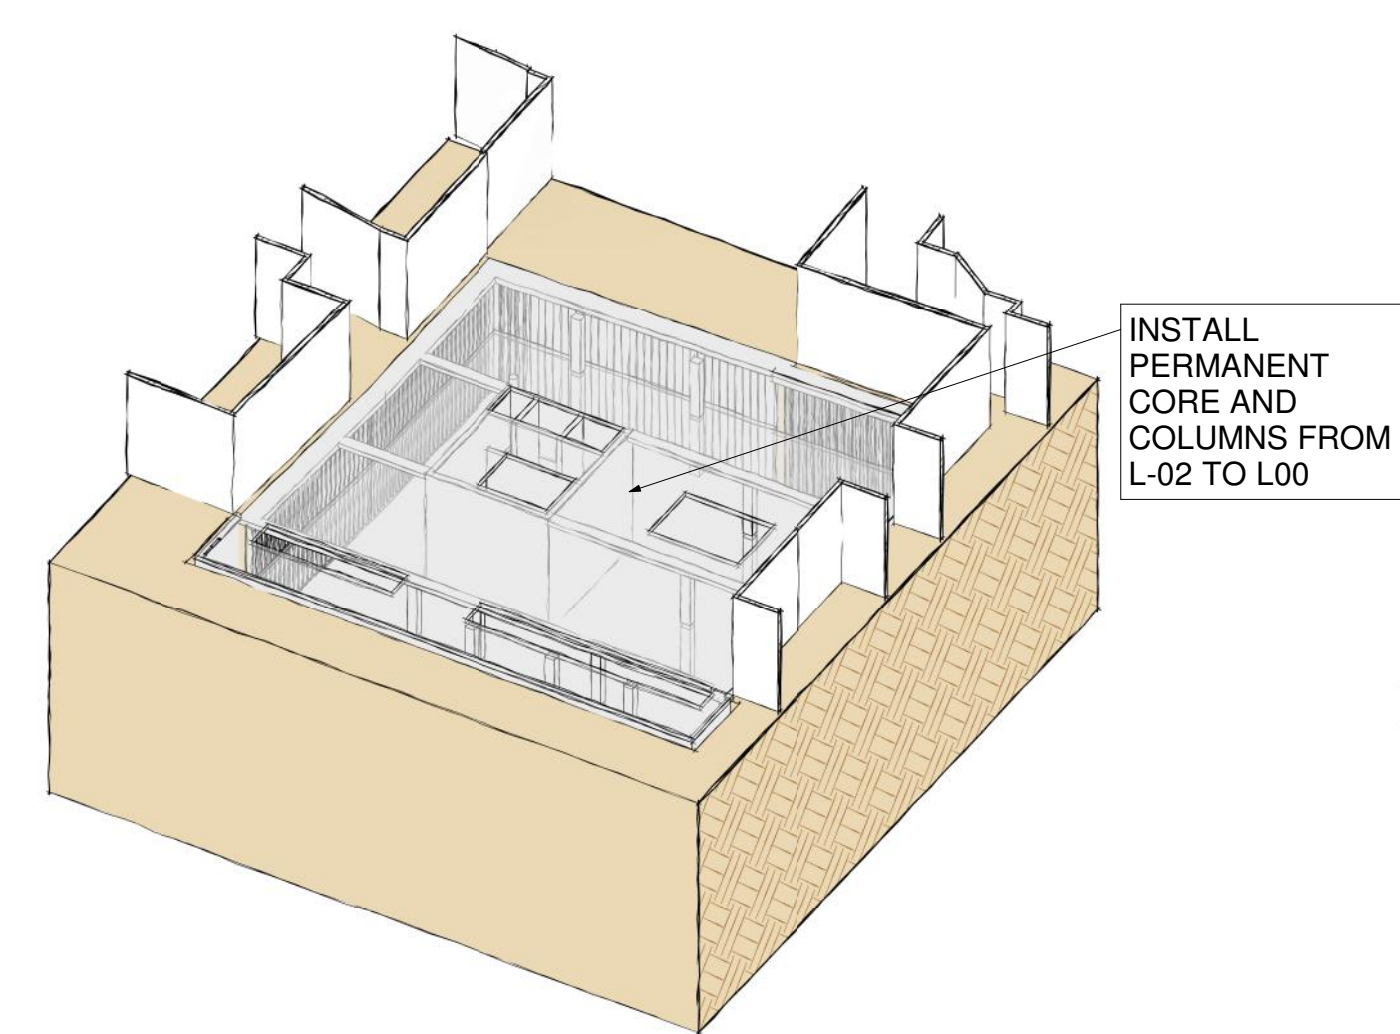

9 Stage 9

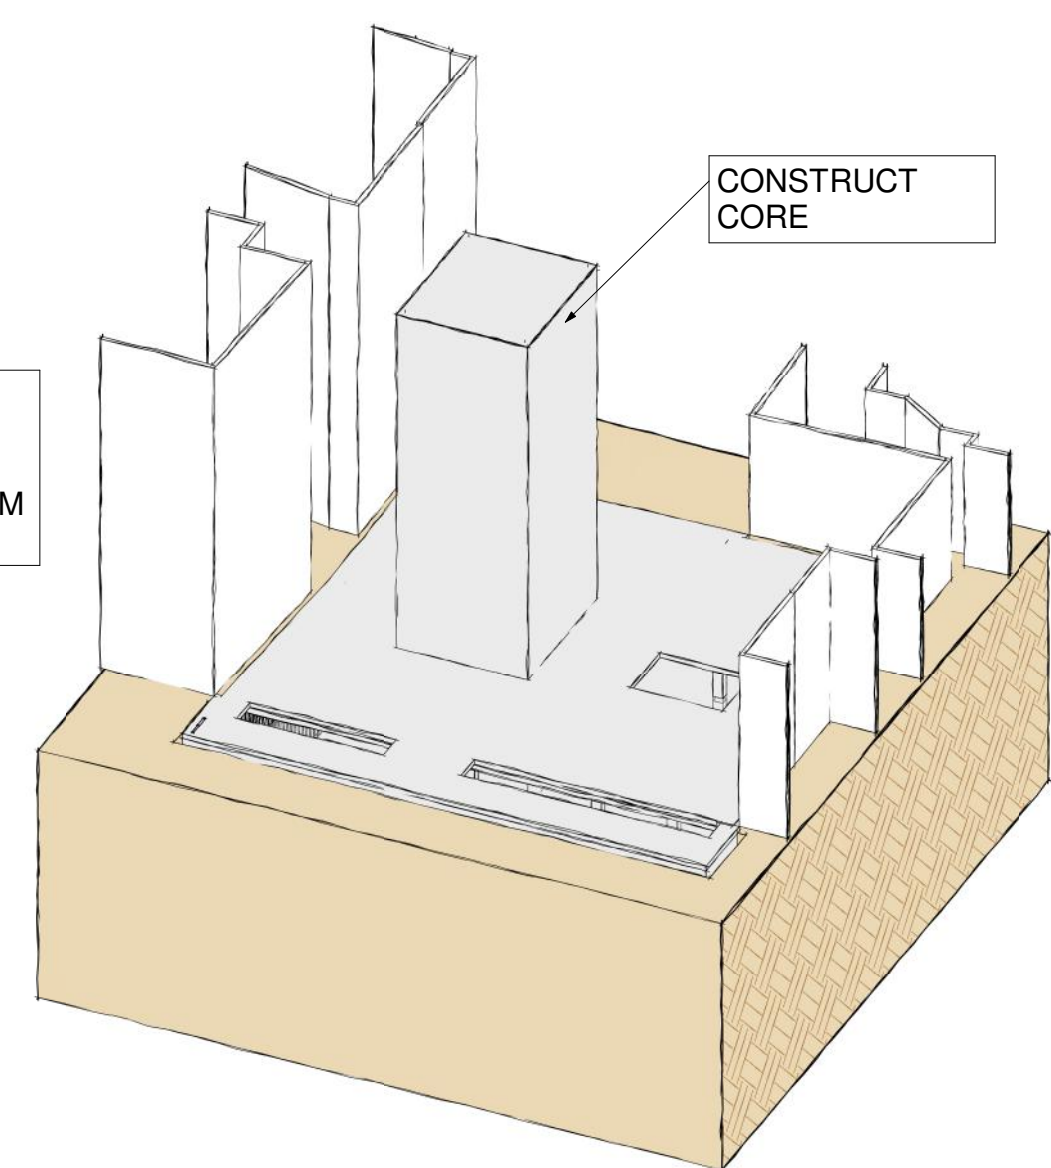

10 Stage 10

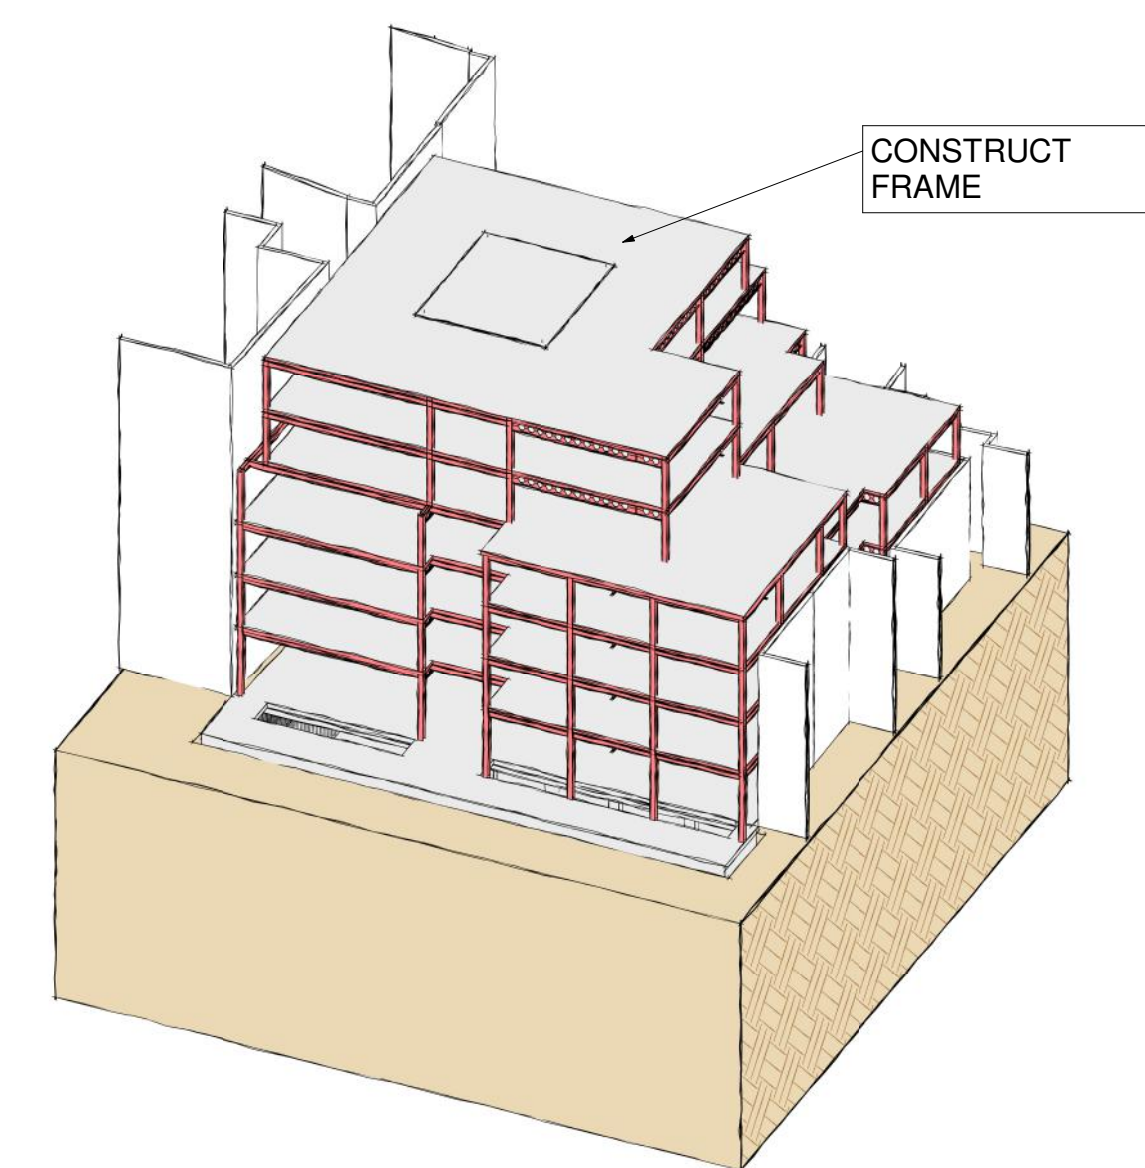

11 Stage 11

- NOTES
1. IT IS RECOMMENDED THAT NO WORK IS CARRIED OUT UNTIL BUILDING REGULATIONS APPROVAL HAS BEEN OBTAINED.
  2. IT IS ESSENTIAL THAT TZG ARE NOTIFIED OF ANY DISCREPANCIES OR SUBSEQUENT CHANGES PRIOR TO THEM BEING IMPLEMENTED.
  3. DO NOT SCALE FROM THIS DRAWING.
  4. THIS DRG IS TO BE READ IN CONJUNCTION WITH THE SPECIFICATION AND ARCHITECTS DRAWINGS.
  5. ALL DIMENSIONS ARE IN MILLIMETRES UNLESS OTHERWISE STATED.
  6. A CONTRACTOR USED TO WORKING WITH THE MATERIALS SHOWN ON THIS DRAWING SHOULD FIND NO UNEXPECTED HAZARDS. ANY ADDITIONAL RISKS ARE NOTED ON THE DRAWING.

REV	DAT	DESCTIO
STATU		
CLIENT		
GMG		
CONTRACT		
Bayham Street		
TITLE		
OUTLINE SEQUENCE		
T220 PARTNERSHIP ENGINEERING CONSULTANTS Orchard House, 114-116 Cherry Orchard Road, Croydon CR0 6BA T: +44(0)20 8661 2137 F: +44(0)20 8667 1328 E: admin@t220partnership.com W: www.t220partnership.com		
SCALE	AS SHOWN	DRAWN GH
CONTRACT No.	6373	DATE 03/18
DRG. No.	S800	REVISION

Original size A1