



Type Reference A05
 Tenure Social Rent
 Unit Type: 3B5P
 NIA: 114sqm/1225sqft
 No. of Apartments: 06

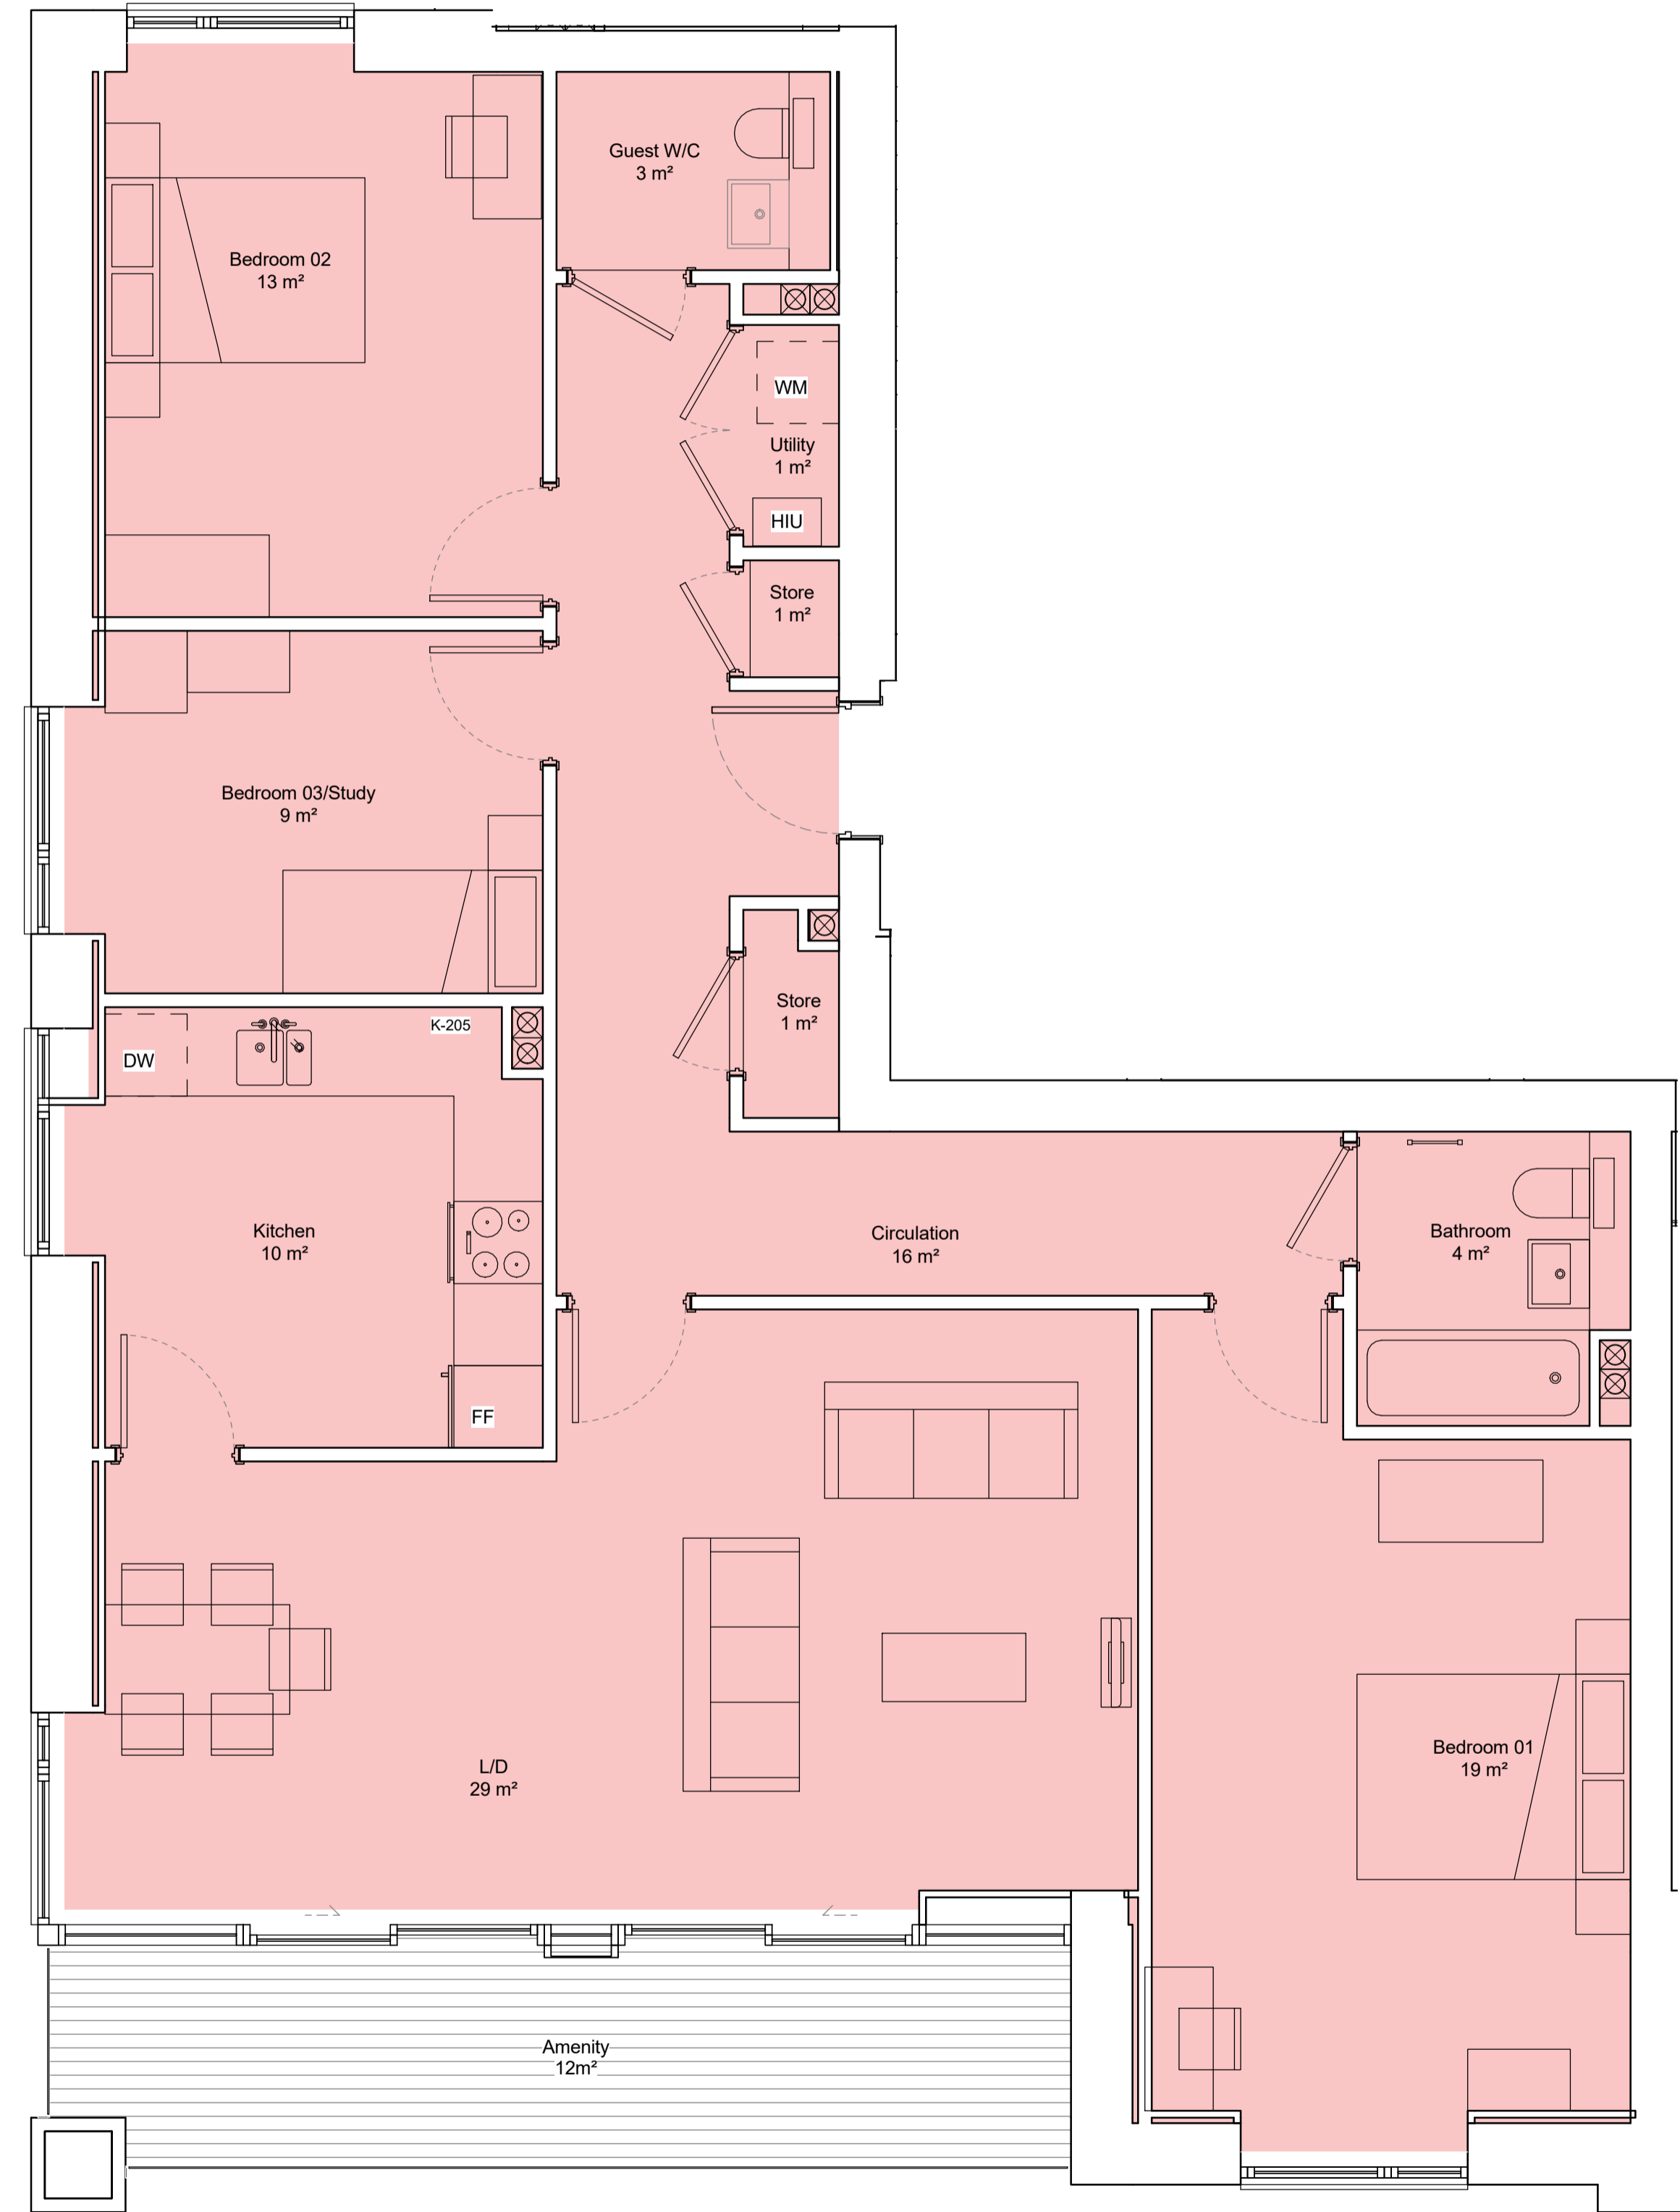

01 - Apartment Type A05

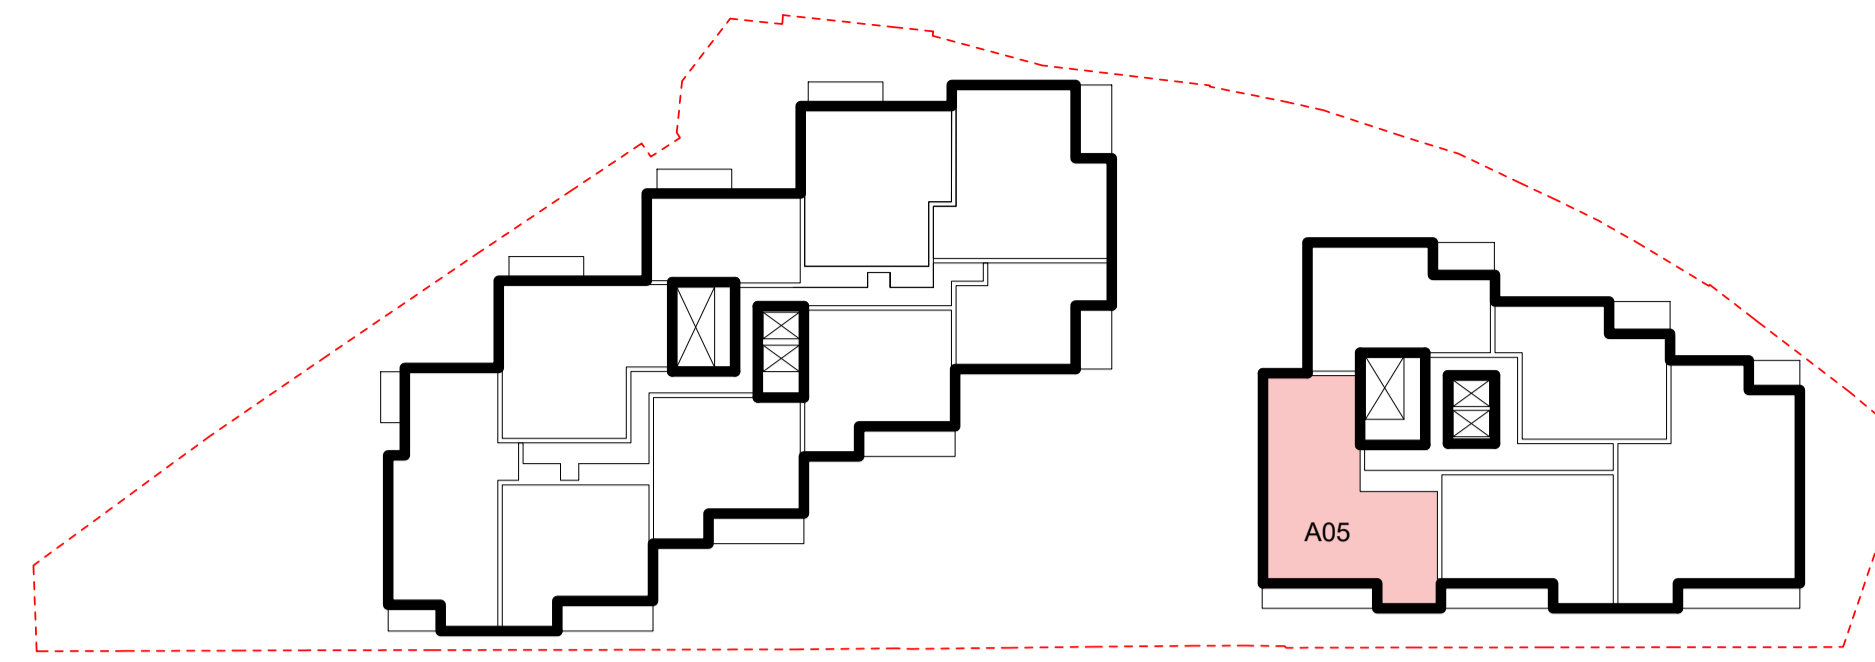

Key Plan

All dimensions are in mm unless otherwise stated
 All dimensions to be verified on site before proceeding with the work
 Any discrepancies to be notified in writing to architect immediately
 All boundaries indicative only and to be confirmed by others

01	26.07.18	Issued to London Borough of Camden as part of July Section 73 Application.	TW
-	30.11.16	Issue to the London Borough of Camden	TW
REV	DATE	NOTES	INT

STAGE 05

HUTCHINSON & PARTNERS

3.12 The Record Hall, 16-16A Baldwin's Garden, London, EC1N 7RJ
 t. 020 3176 8192 e. info@hutchinsonandpartners.com w. www.hutchinsonandpartners.com

JOB TITLE
Stanley Sidings, 101 Camley Street, Camden

DRAWING TITLE / LOCATION
UNIT PLAN LAYOUT - TYPE A05

DRAWN BY DH	CHECKED GFV	SCALE 1:40 @ A1 / 1:80 @ A3	STATUS STAGE 05
PROJECT 16022	DRAWING NO 01 AP 0400 016	REVISION 01	

CLIENT
Chalk Farm Developments Ltd

THIS DRAWING REPLACES THE PREVIOUSLY APPROVED PLANNING DRAWING 01 AP 0400 016

