





- Copyright Rolfe Judd Ltd
- NOTES
- 1 The Contractor must check and confirm all dimensions
 - 2 All discrepancies must be reported and resolved by the Architect before works commence
 - 3 This drawing is not to be scaled
 - 4 All work and materials to be in accordance with current applicable Statutory Legislation and to comply with all relevant Codes of Practice and British Standards

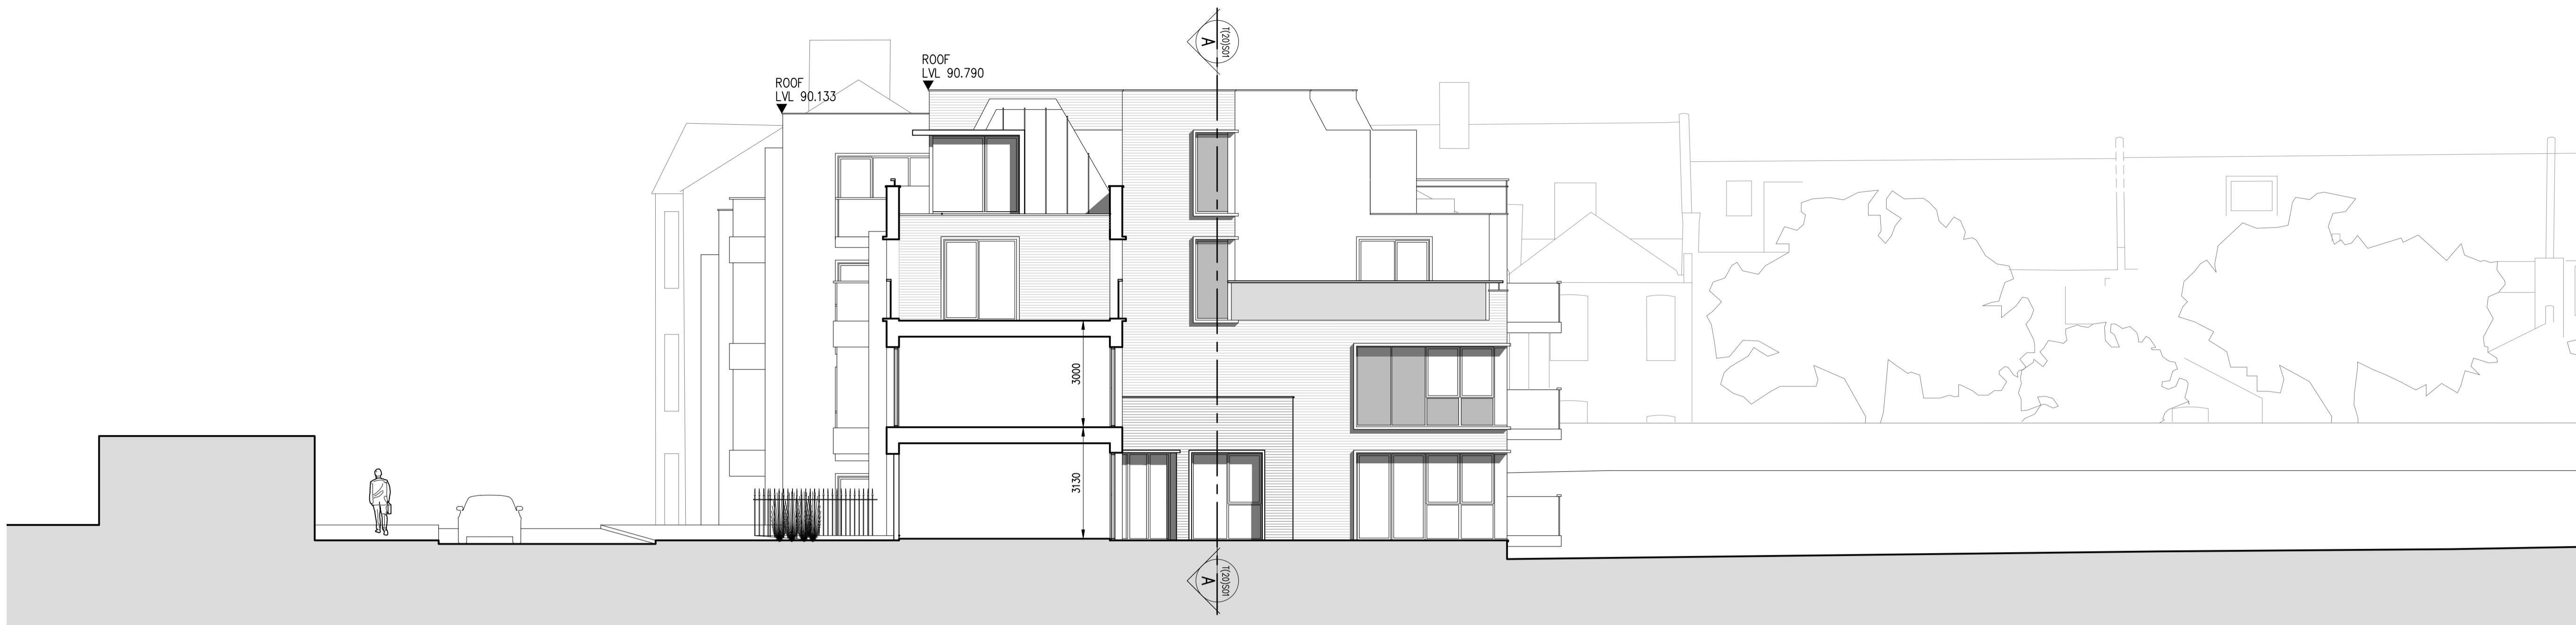

1 SIDE SECTION/ELEVATION F-F
SCALE: 1:100 (A1)

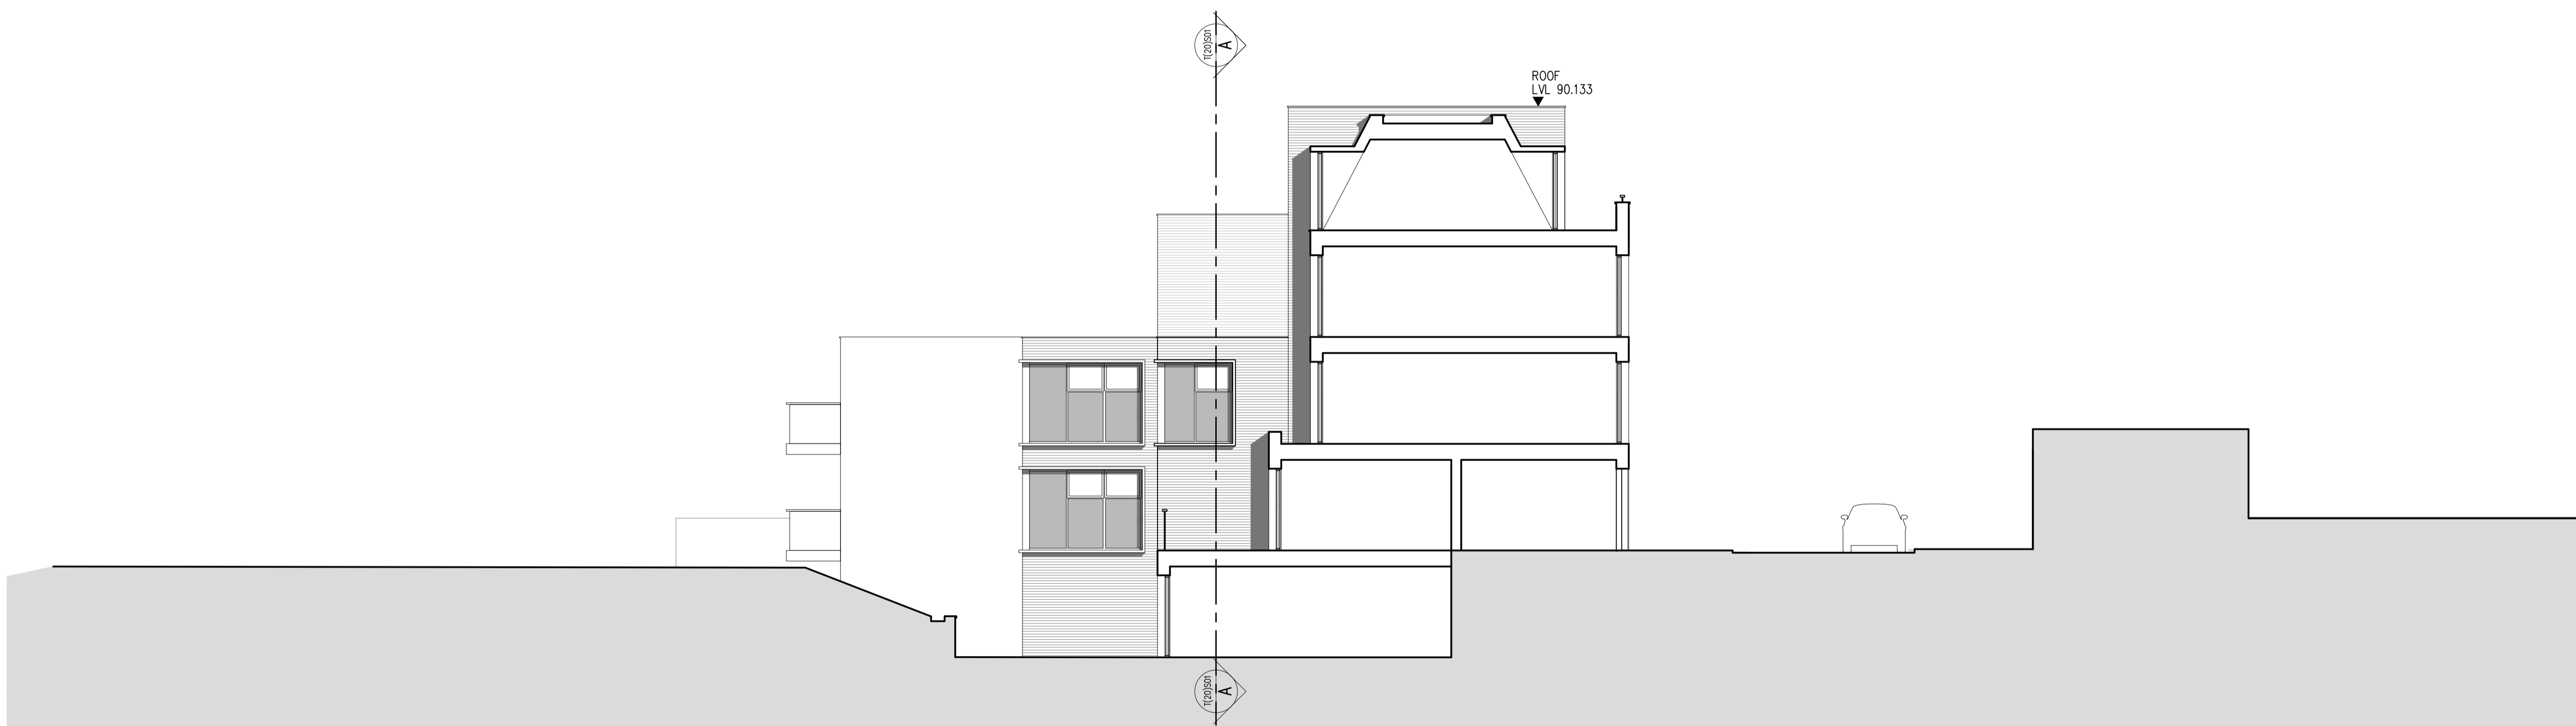

2 SIDE SECTION/ ELEVATION G-G
SCALE: 1:100 (A1)

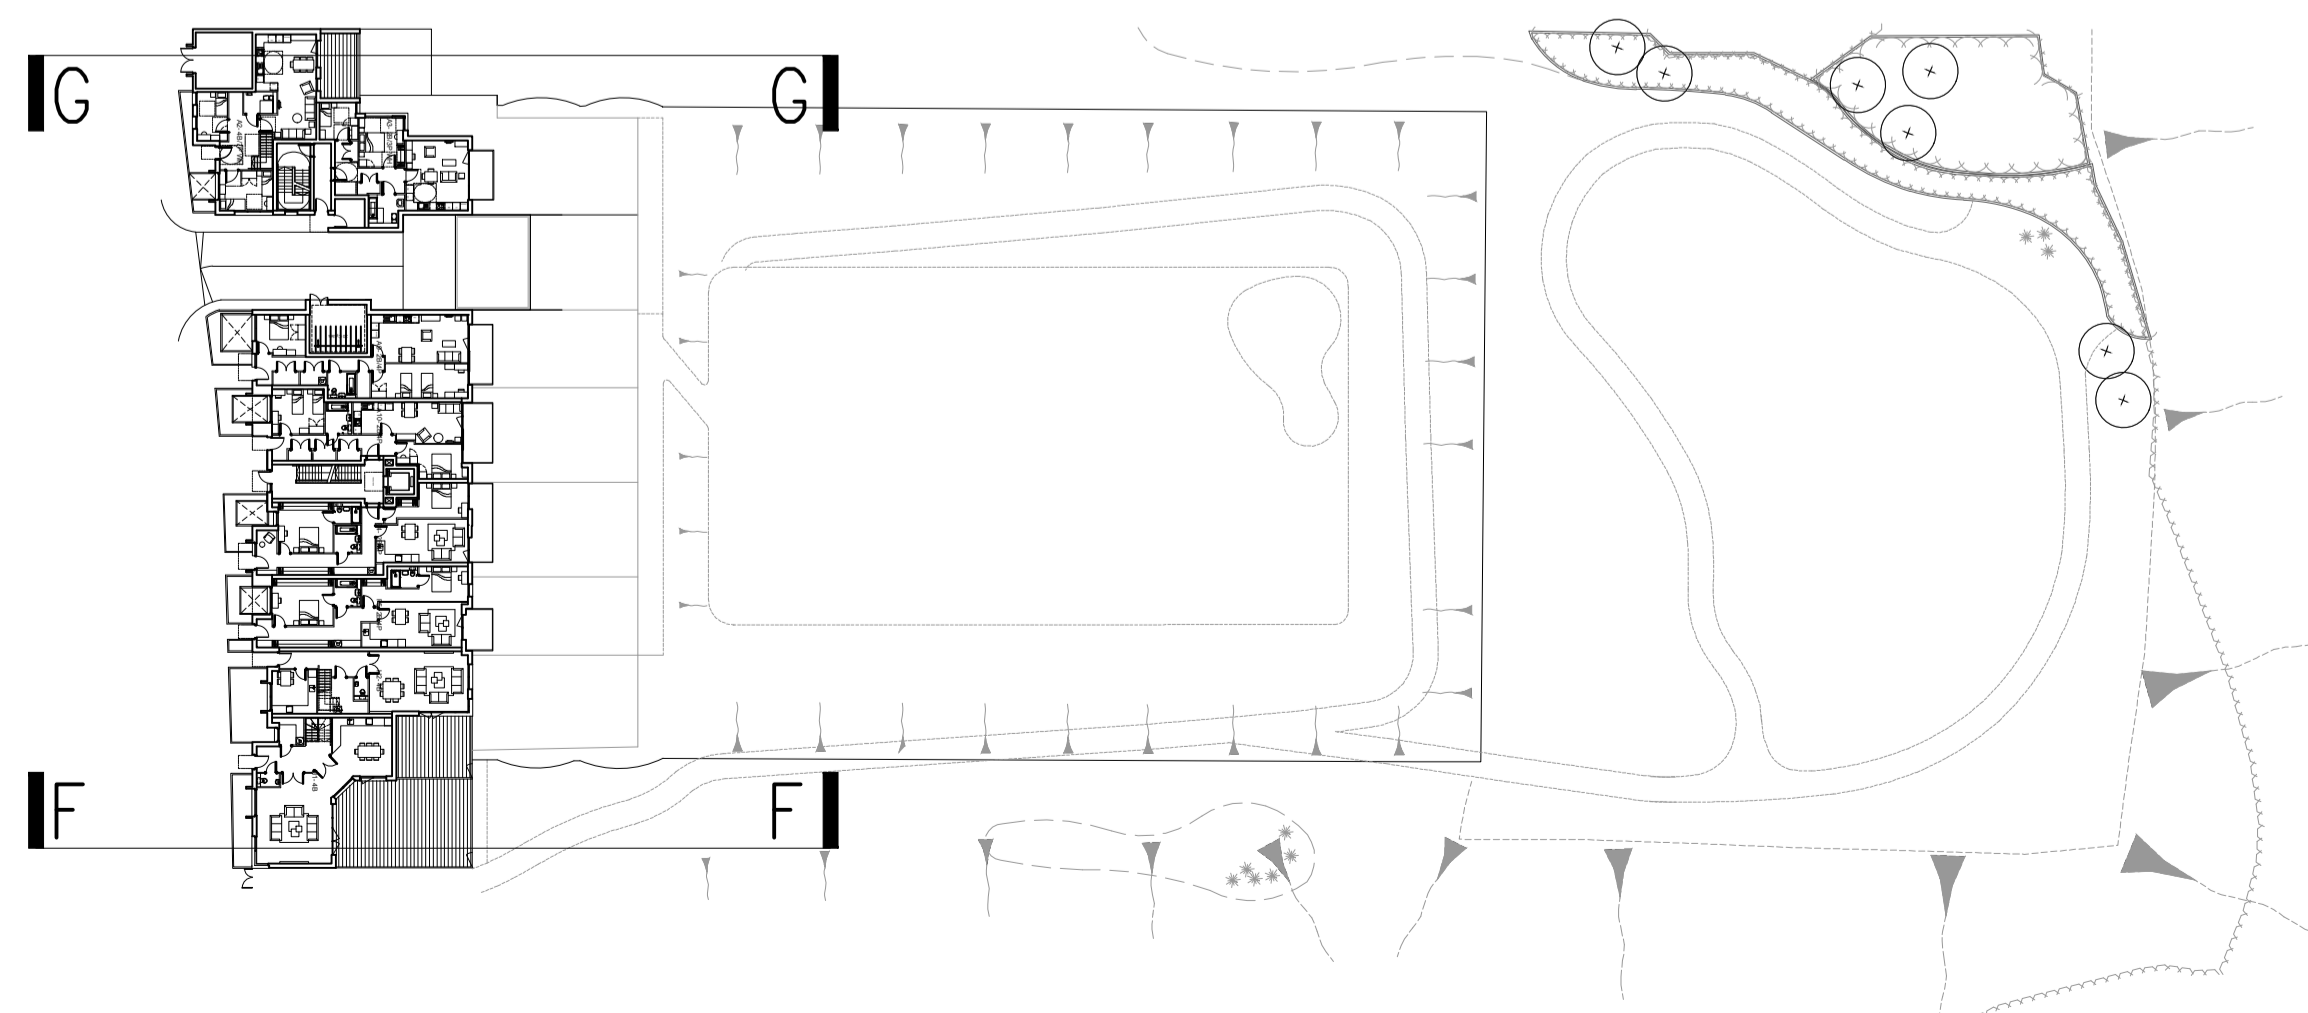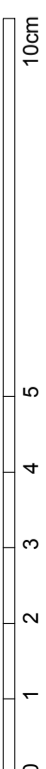

| | | |
|-----|---------------------|----------|
| 1A | Planning submission | 20/07/18 |
| Rev | | Date |

Rolfe Judd

Architecture Planning Interiors
Old Church Court, Claylands Road, The Oval, London SW8 1NZ
T 020 7556 1500
www.rolfe-judd.co.uk

Client
LIFECARE RESIDENCES LIMITED

Project
GONDAR GARDENS
FRONTAGE SCHEME

Drawing
ELEVATION/SECTION

| | | |
|-----------------|--------|----------|
| Scale | Date | Status |
| 1:100/1:250(A1) | Jul 18 | Planning |

| | | |
|------------|----------------|----------|
| Job Number | Drawing Number | Revision |
| 6116 | T(20) E04 | 1A |

G:\6116T_SeriesT20T20E04