
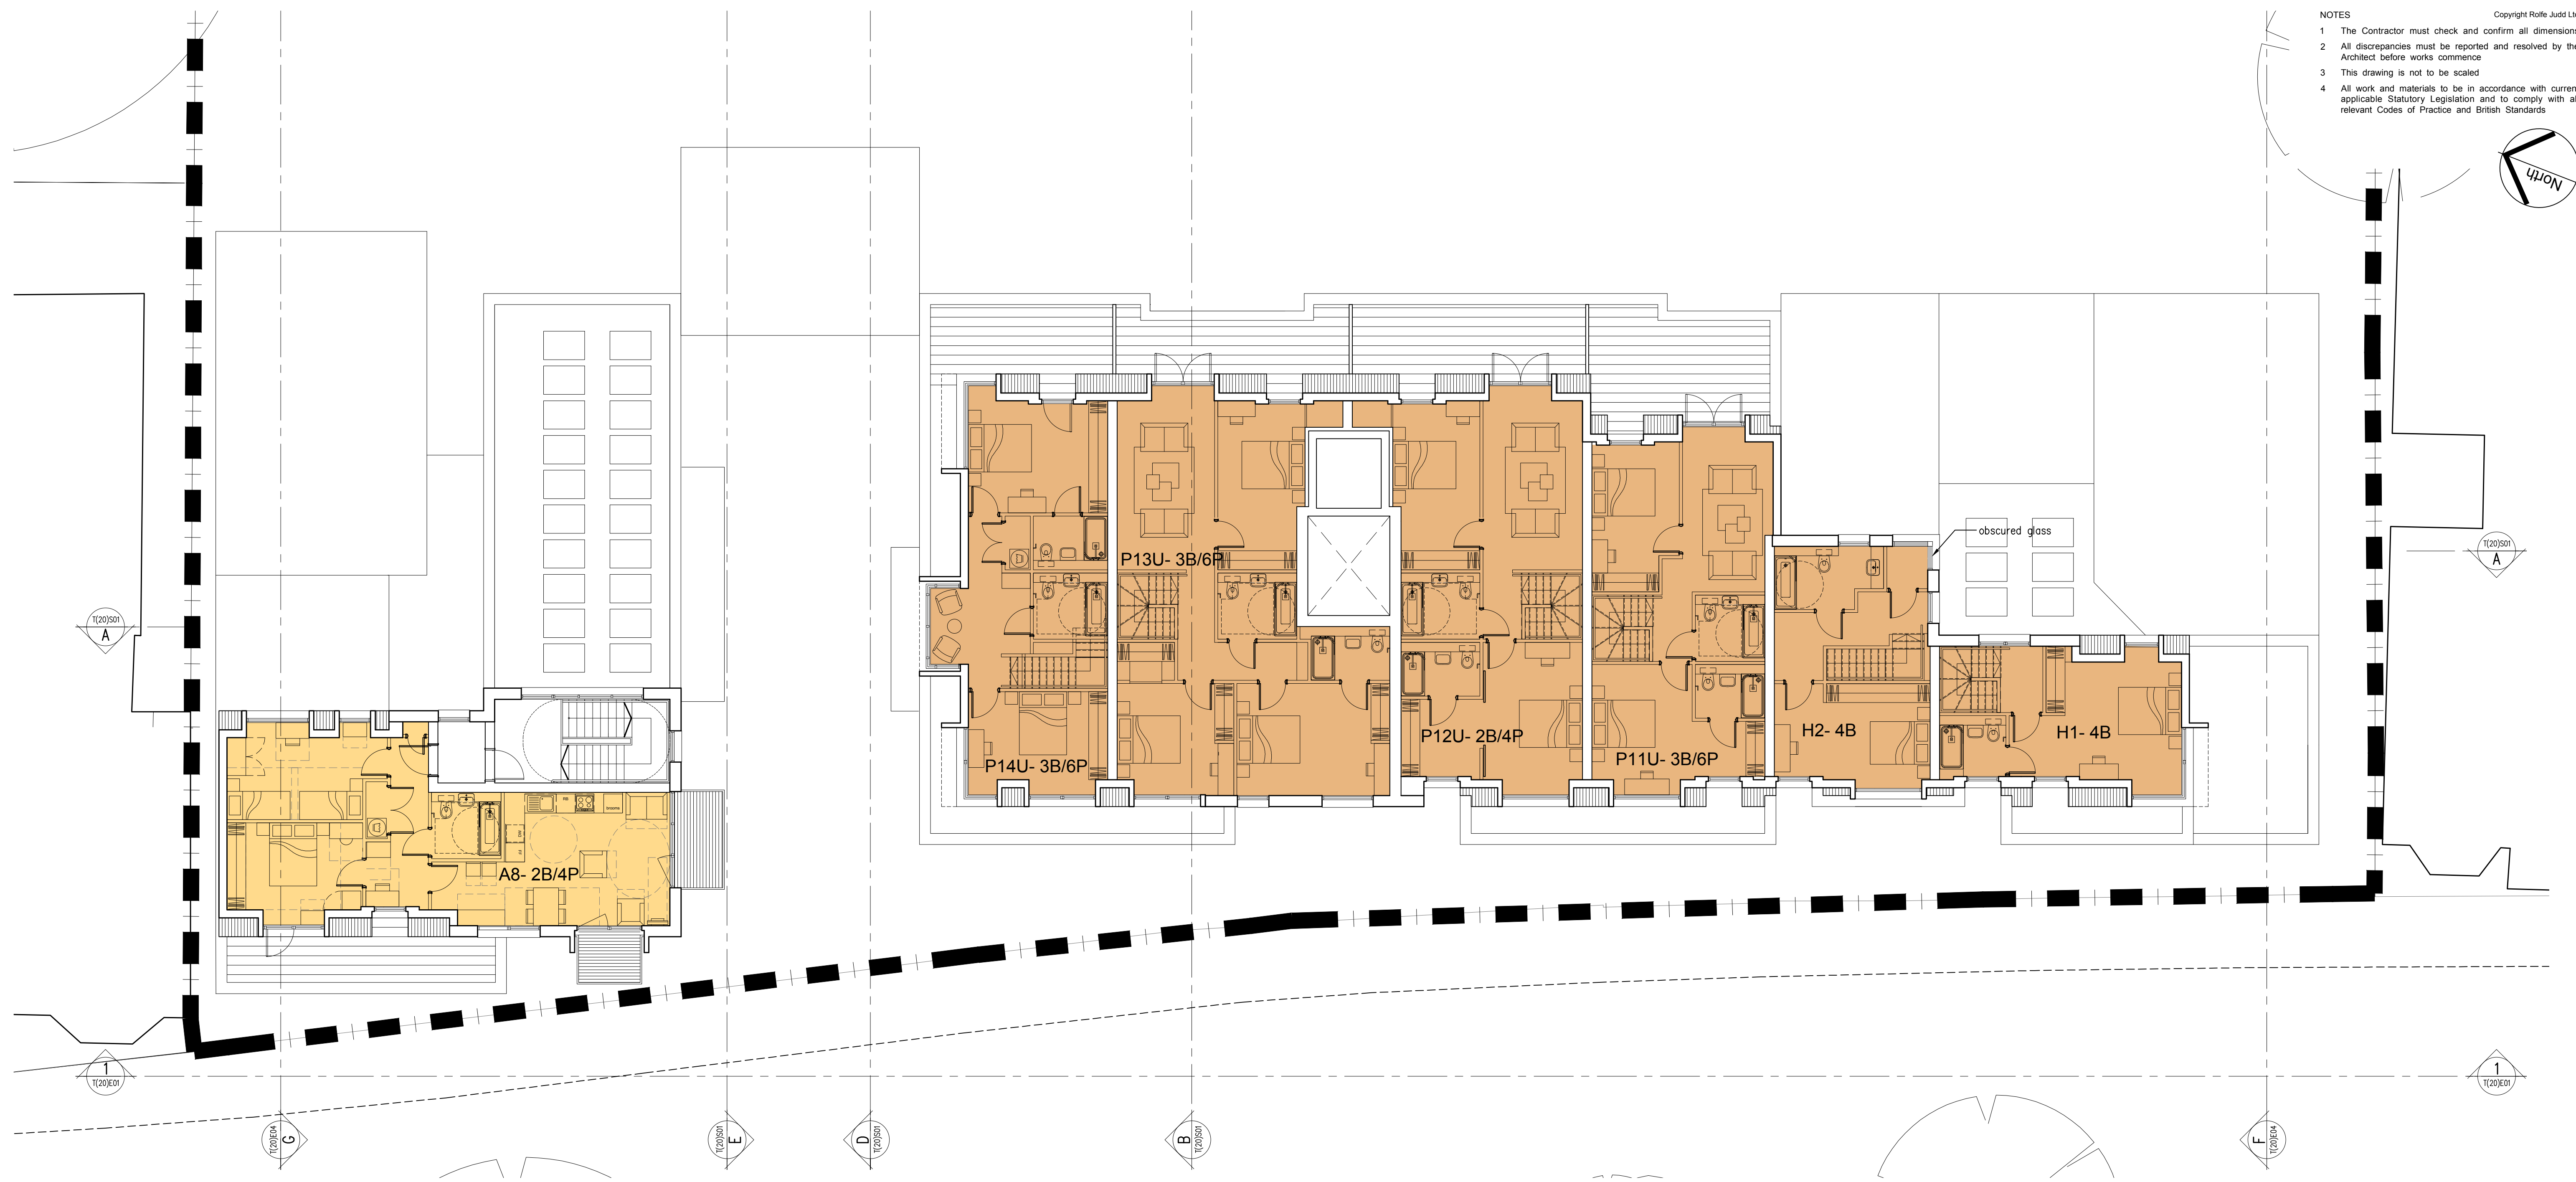


- Copyright Rolfe Judd Ltd
- NOTES
- 1 The Contractor must check and confirm all dimensions
 - 2 All discrepancies must be reported and resolved by the Architect before works commence
 - 3 This drawing is not to be scaled
 - 4 All work and materials to be in accordance with current applicable Statutory Legislation and to comply with all relevant Codes of Practice and British Standards

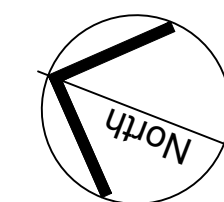

1B	Revised planning submission	24/07/18
1A	Planning submission	20/07/18
Rev		Date

Rolfe Judd
 Architecture Planning Interiors
 Old Church Court, Claylands Road, The Oval, London SW8 1NZ
 T 020 7556 1500
 www.rolfe-judd.co.uk

Client
 LifeCare Residences Limited

Project
 Gondar Gardens
 Frontage Scheme

Drawing
 Plan
 Third Floor Level

Scale	Date	Status
1:100 (A1)	Jul 18	Planning

Job Number	Drawing Number	Revision
6116	T(20) P03	1B

G:\6116\T_Series\T20\T20P03

