



No 8 (BOOTS)

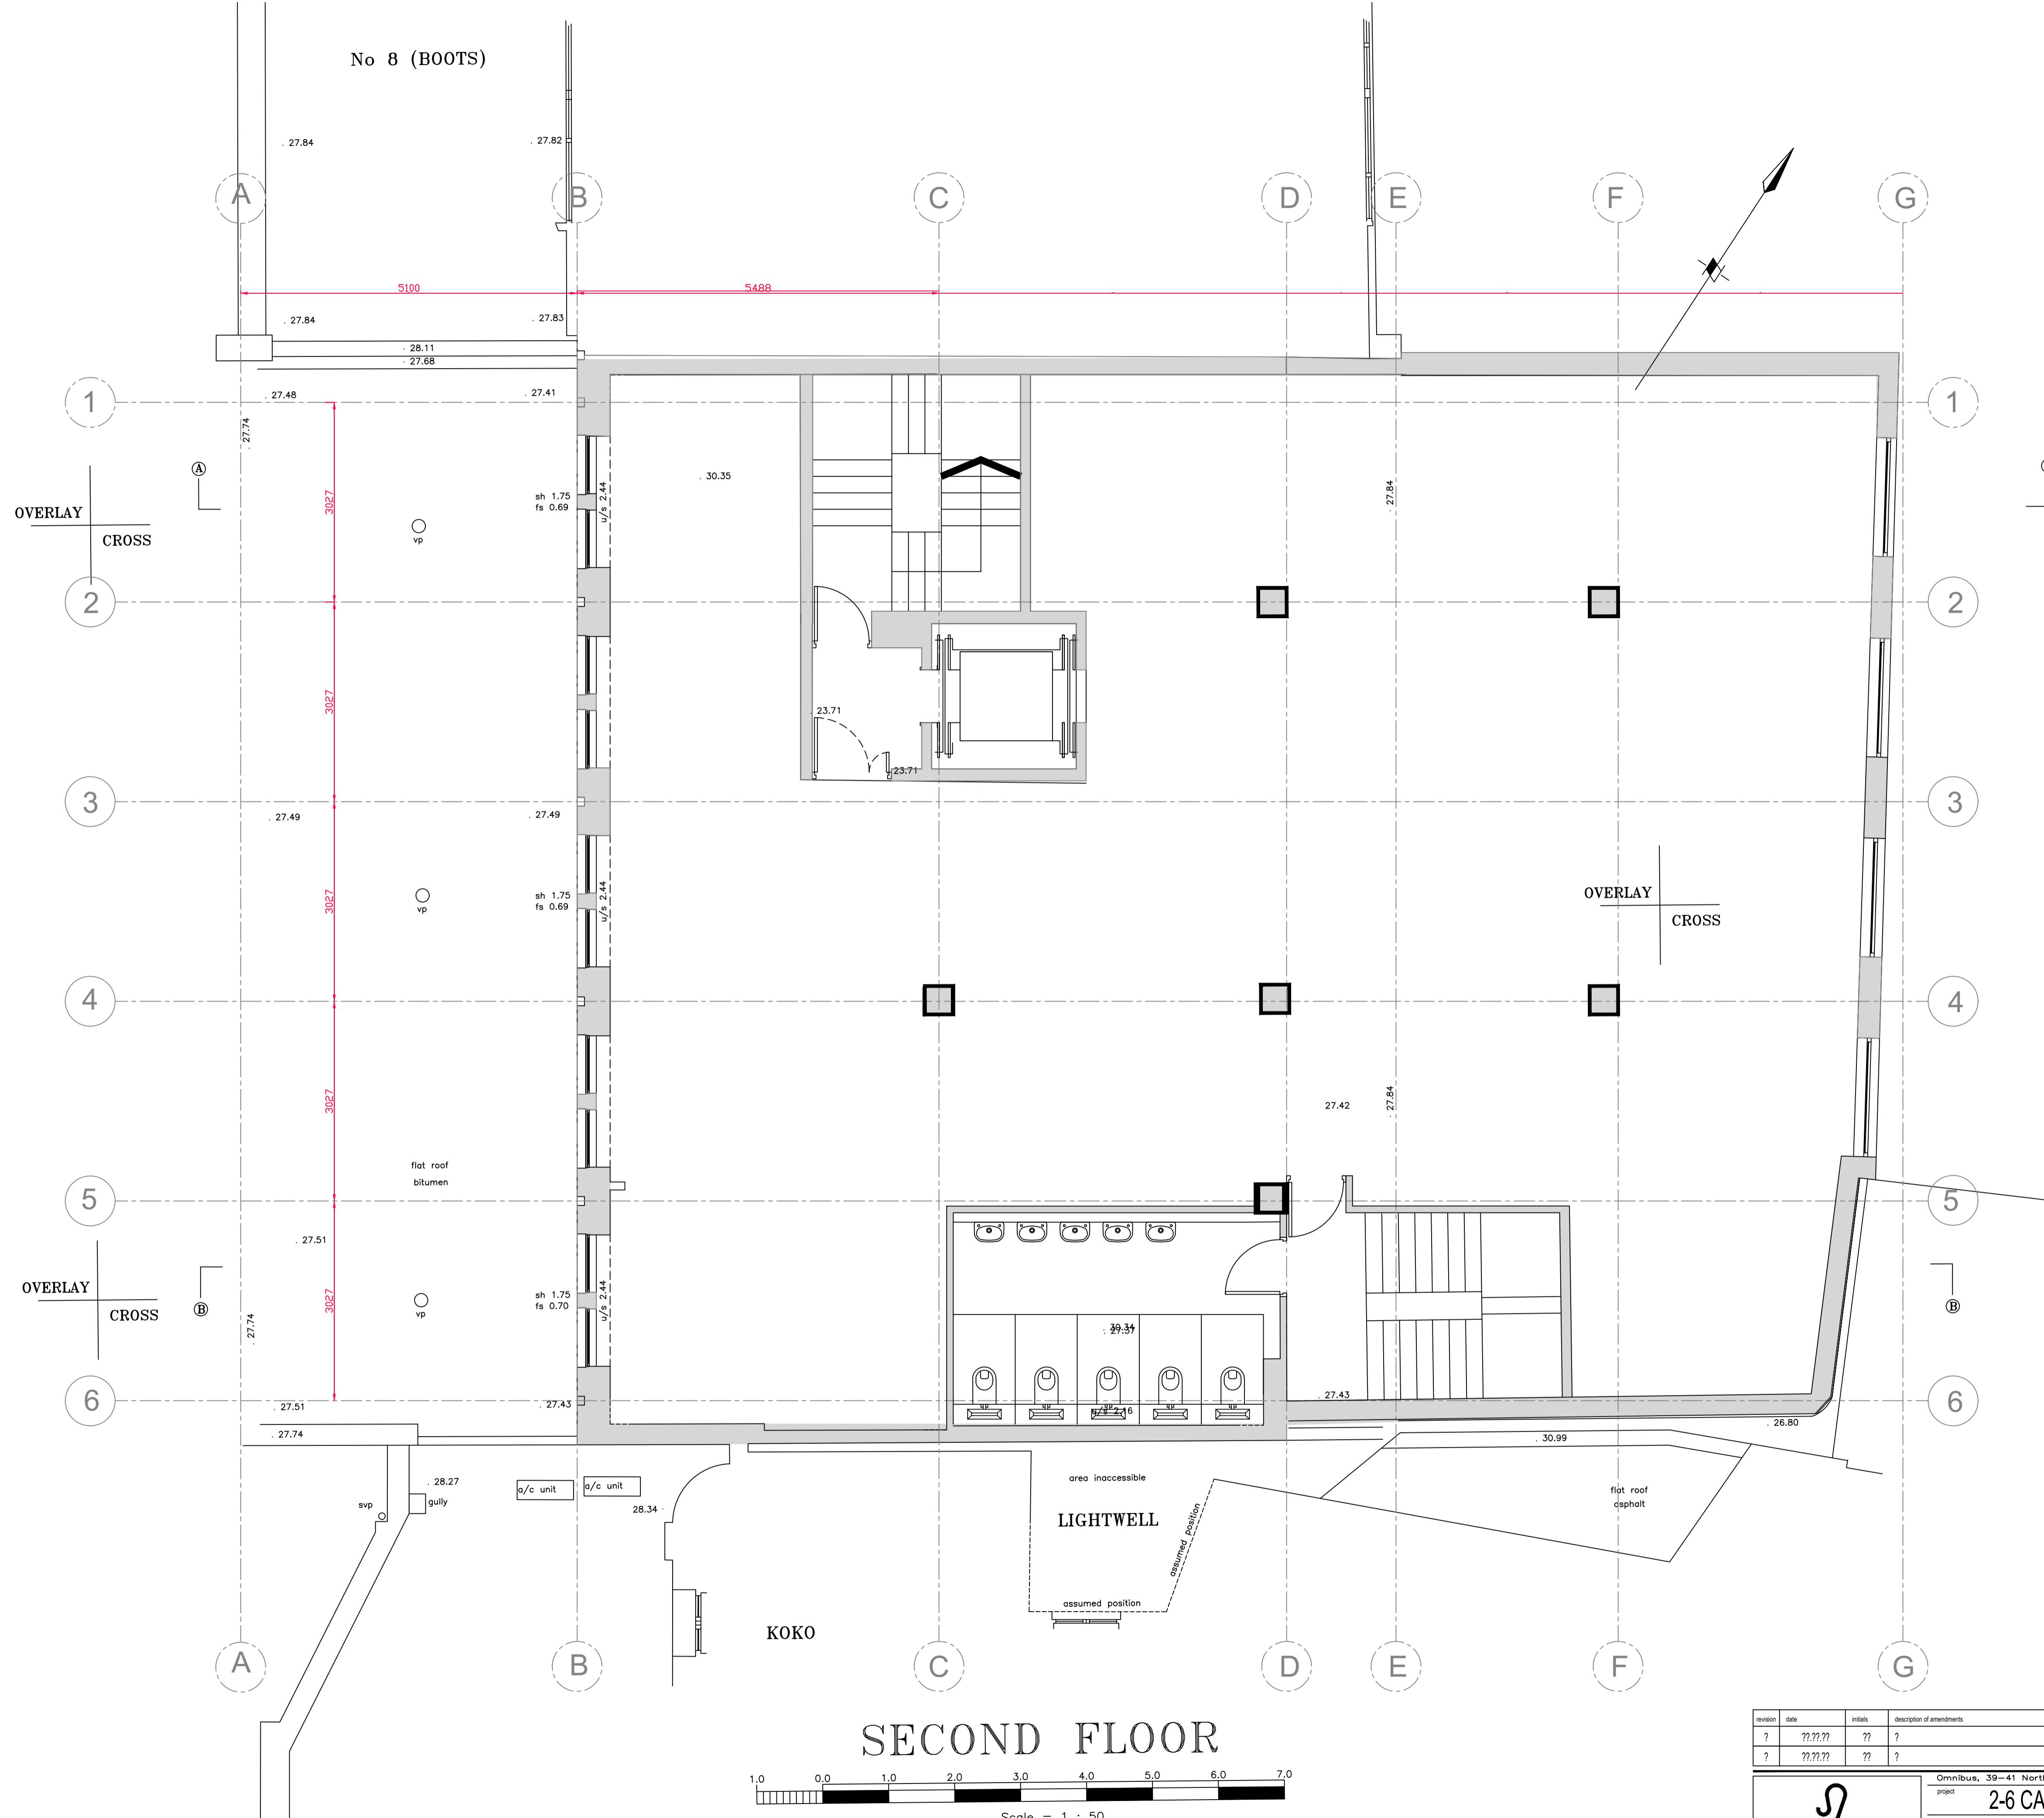

# SECOND FLOOR

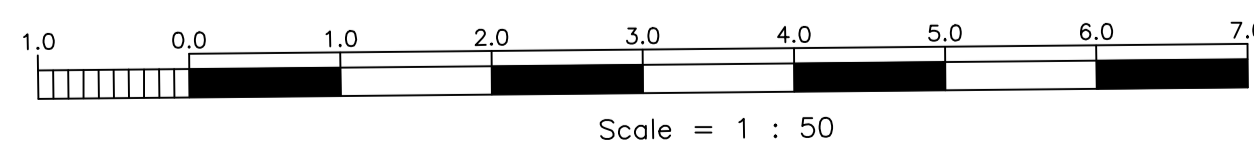

revision	date	initials	description of amendments
?	??/??/??	??	?
?	??/??/??	??	?

**Foundation** architecture ltd.

project: **2-6 CAMDEN HIGH STREET**  
 site: **SECOND FLOOR PROPOSED**

scale: 1:50 @ A1  
 date: OCT 2017  
 checked: [initials]  
 no: 540  
 P102

All dimensions to be verified on site.

\*Scale is 1:100 at A3

**PROPOSED**