


No 8 (BOOTS)


OVERLAY  
CROSS

OVERLAY  
CROSS

OVERLAY  
CROSS

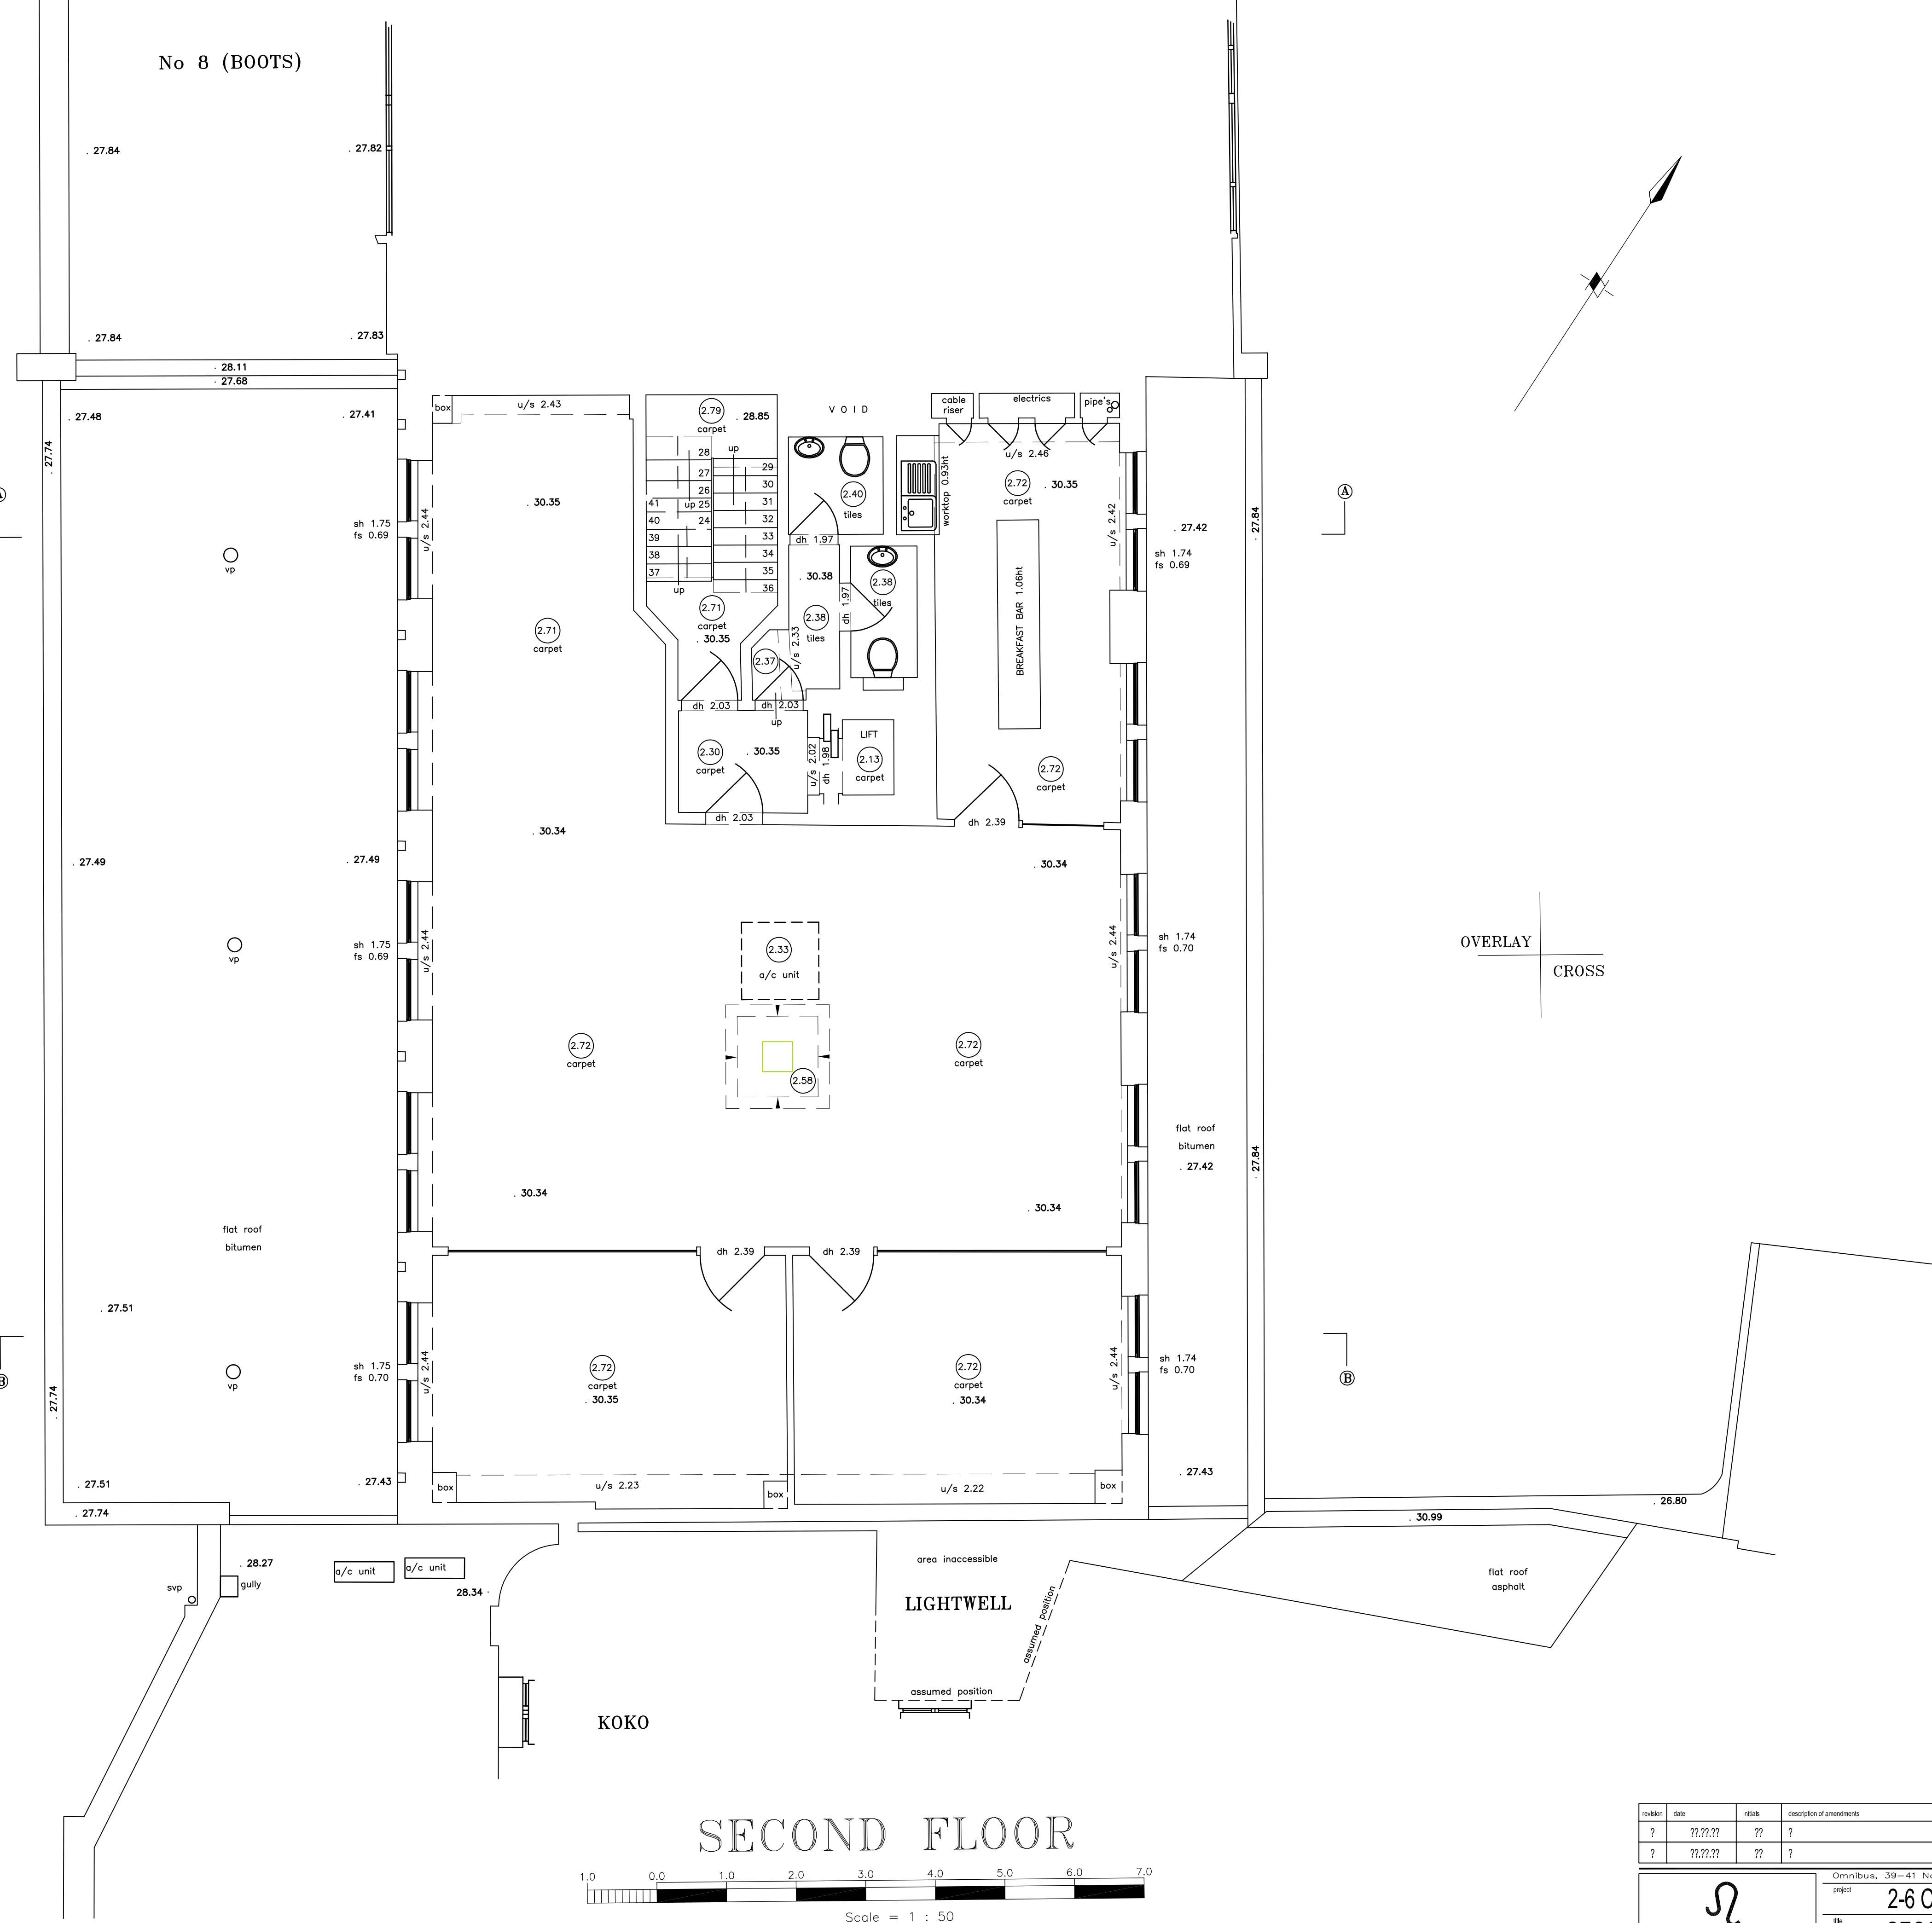

SECOND FLOOR

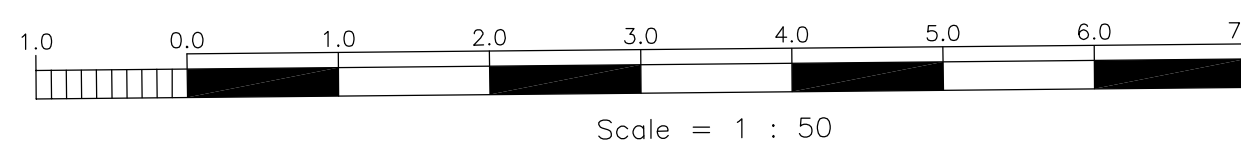

revision	date	initials	description of amendments
?	??/??/??	??	?
?	??/??/??	??	?

Foundation architecture ltd.

OmniBus, 39-41 North Road, London, N7 9DP Email: info@foundation-architecture.com

project: 2-6 CAMDEN HIGH STREET

title: SECOND FLOOR EXISTING

scale: 1:50 @ A1

date: OCT 2017

drawn: [initials]

checked: [initials]

sheet no: 540

of sheets: E102

All dimensions to be verified on site.

\*Scale is 1:100 at A3

EXISTING