



No 8 (BOOTS)

OVERLAY
CROSS

OVERLAY
CROSS

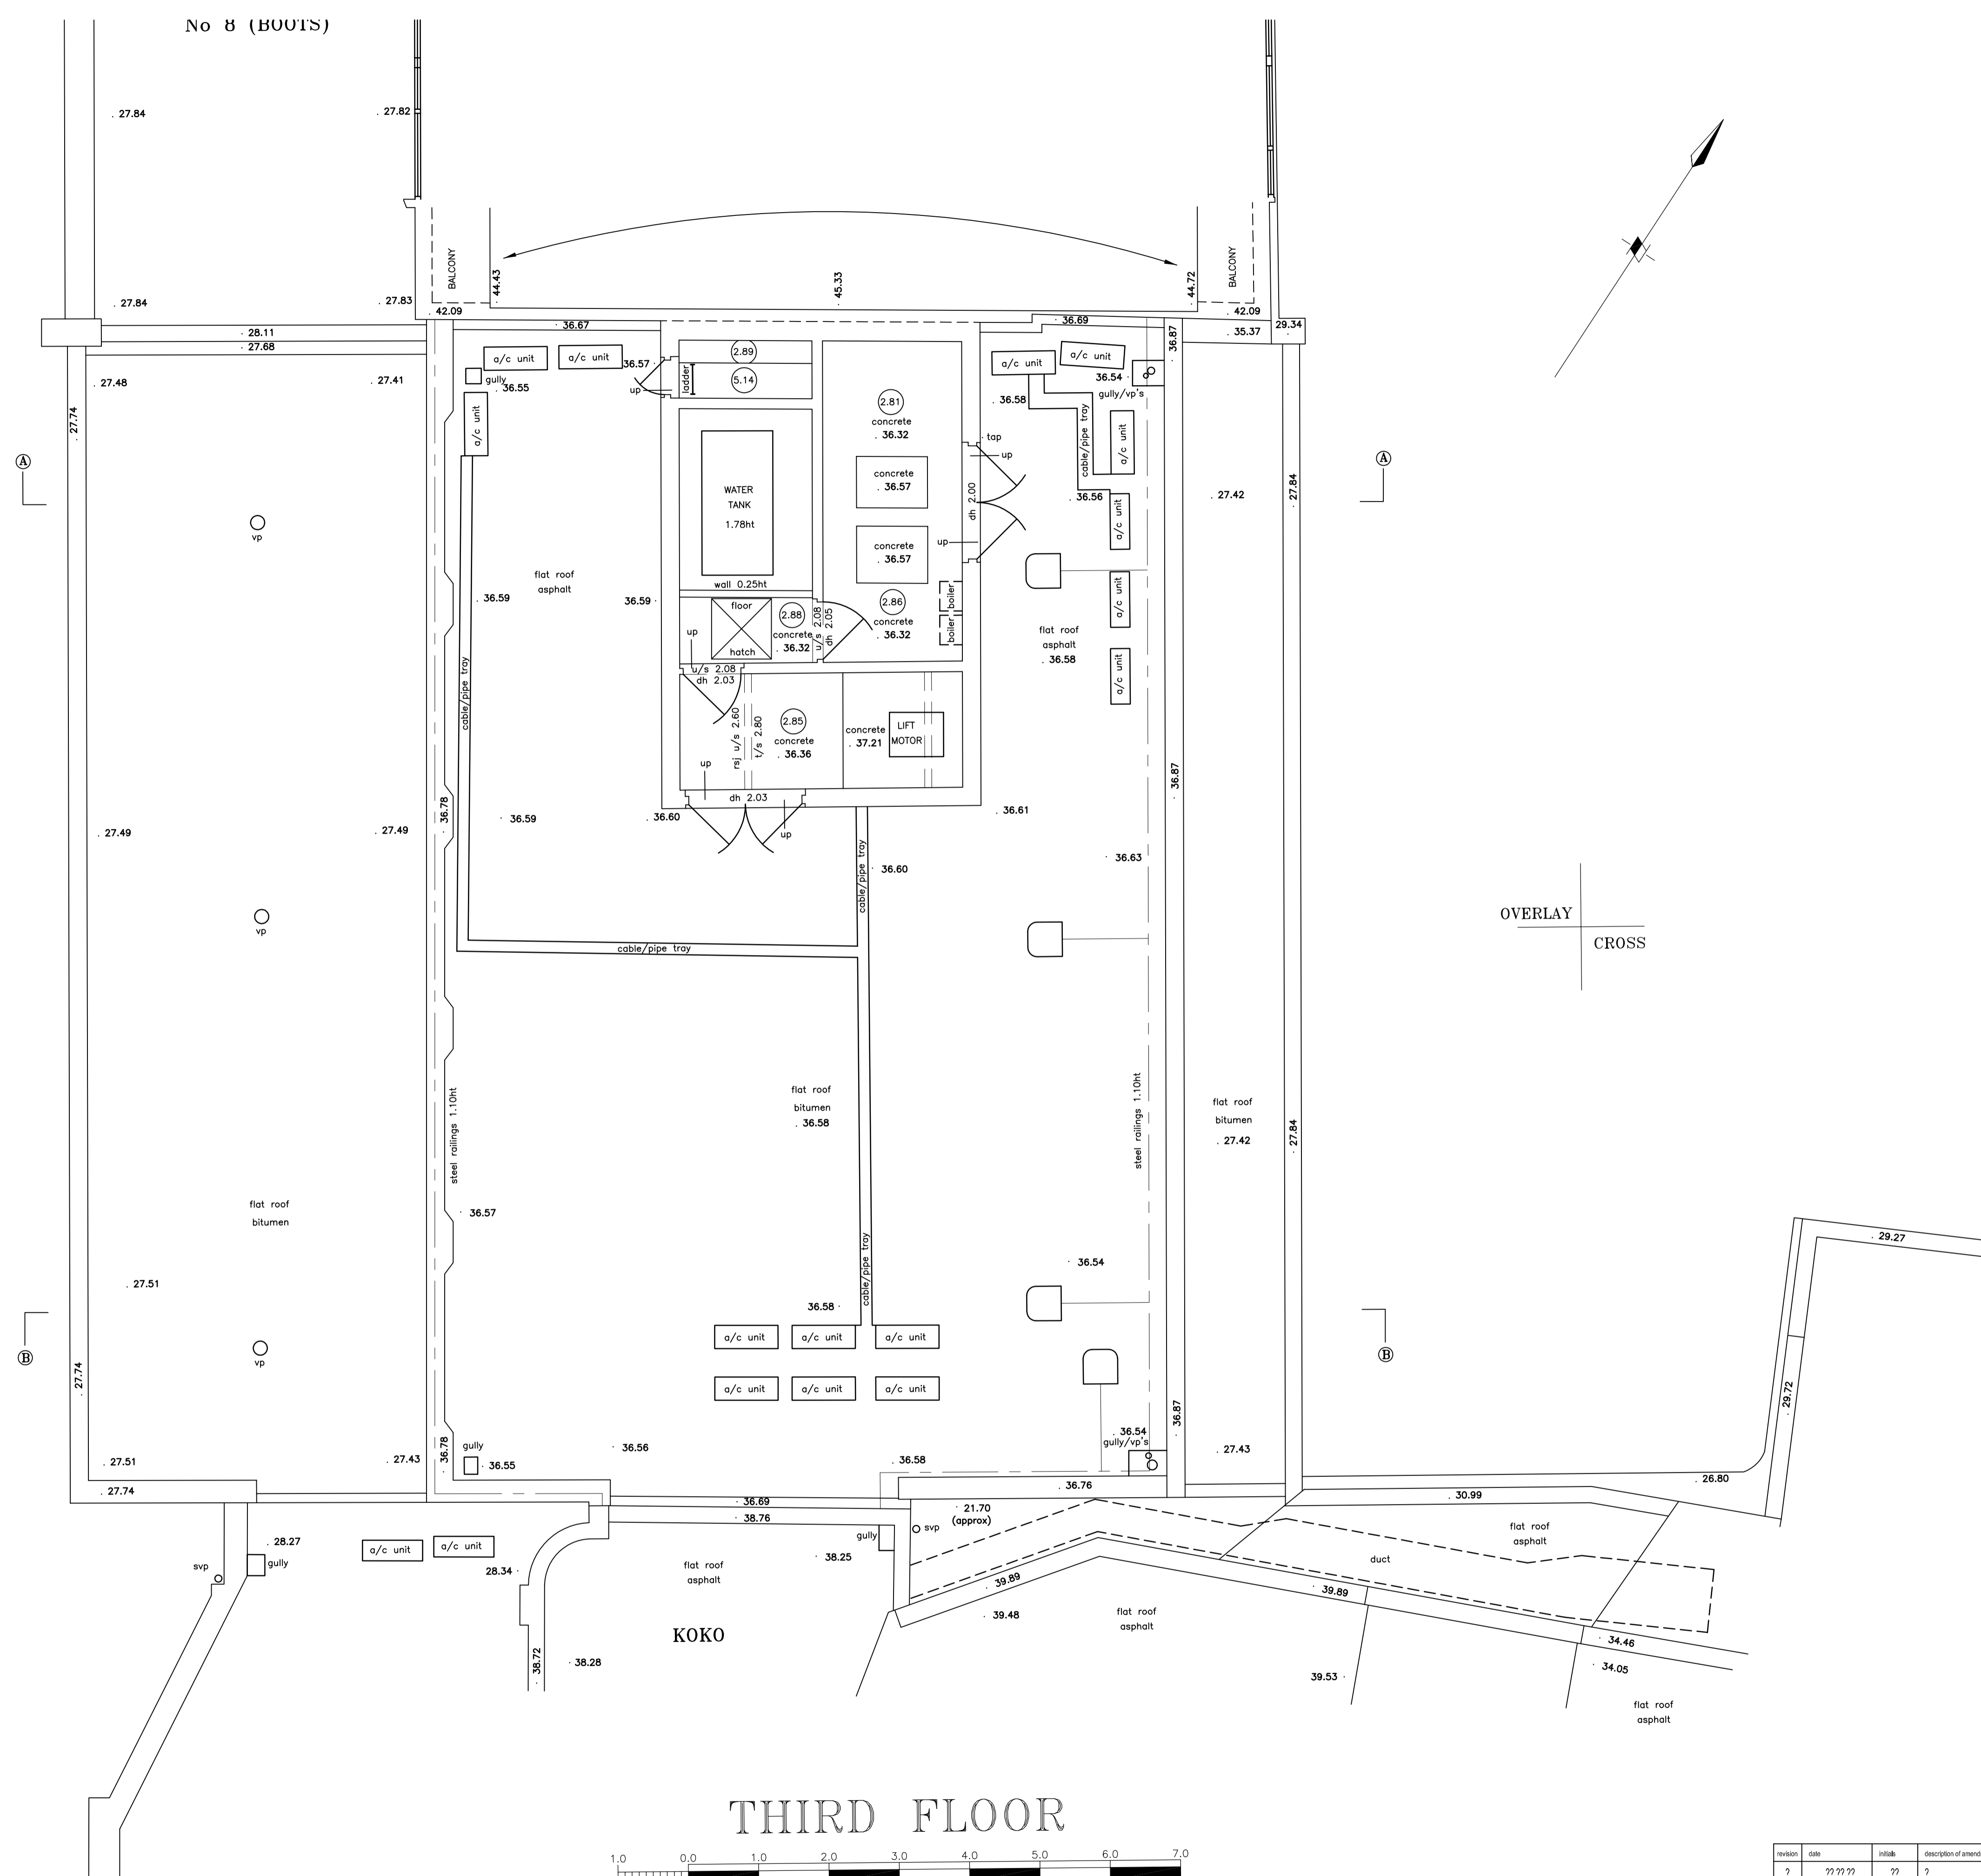

THIRD FLOOR

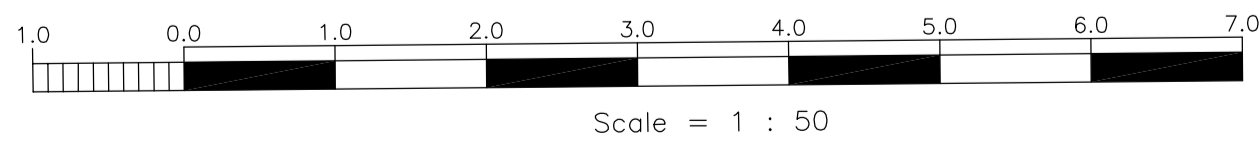

revision	date	initials	description of amendments
?	??/??/??	??	?
?	??/??/??	??	?


 Foundation
 architecture
 ltd.

project: 2-6 CAMDEN HIGH STREET
 title: FOURTH FLOOR EXISTING
 scale: 1:50 @ A1
 date: OCT 2017
 sheet: 540
 of: 540
 ref: E104

OmniBus, 39-41 North Road, London, N7 9DP Email: info@foundation-architecture.com
All dimensions to be verified on site.

*Scale is 1:100 at A3

EXISTING