



REVISIONS	BY	DATE	REV
Issued For Client Comment	MB	10.07.17	-
Planning Submission	MB	03.08.17	A
Revision following Planning Officer Comment	MB	26.06.18	B
Revision following Planning Officer Comment	MB	23.07.18	C

No Further Information
Due to Restricted View

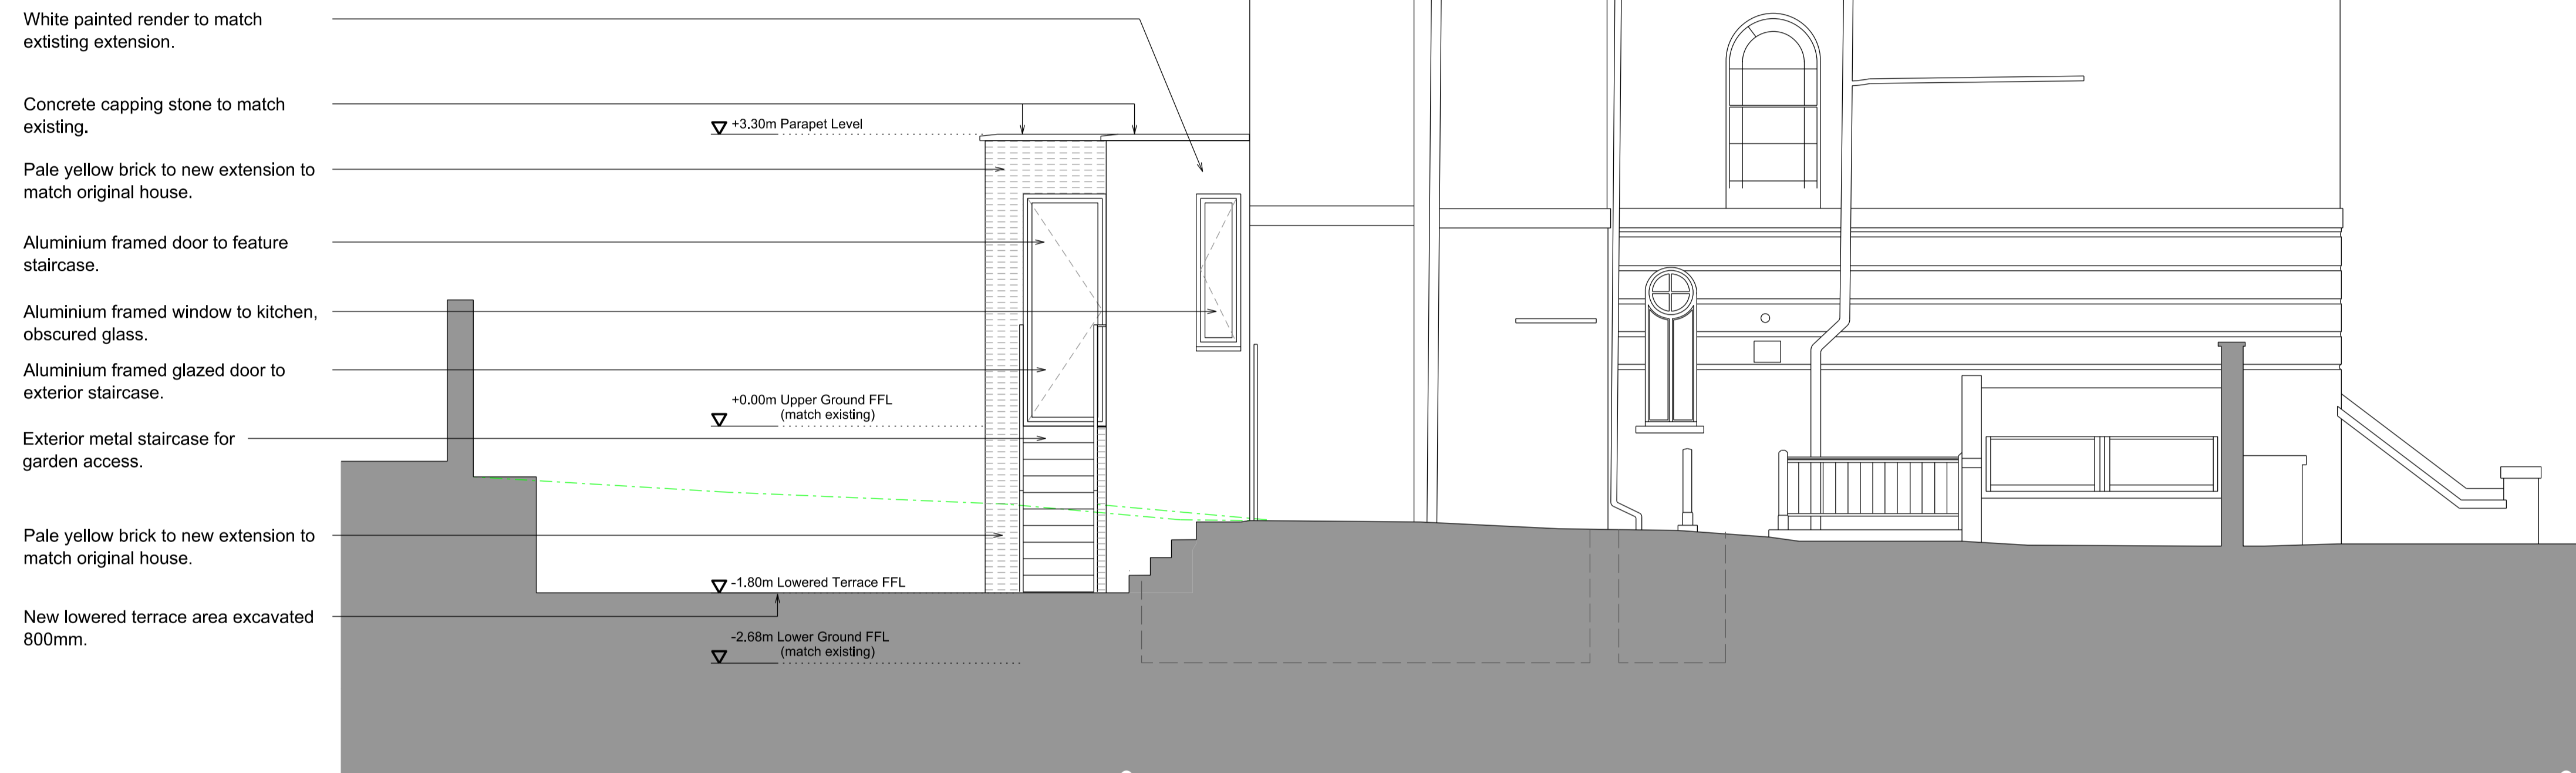


- White painted render to match existing extension.
- Concrete capping stone to match existing.
- Pale yellow brick to new extension to match original house.
- Aluminium framed door to feature staircase.
- Aluminium framed window to kitchen, obscured glass.
- Aluminium framed glazed door to exterior staircase.
- Exterior metal staircase for garden access.
- Pale yellow brick to new extension to match original house.
- New lowered terrace area excavated 800mm.

① Side Elevation

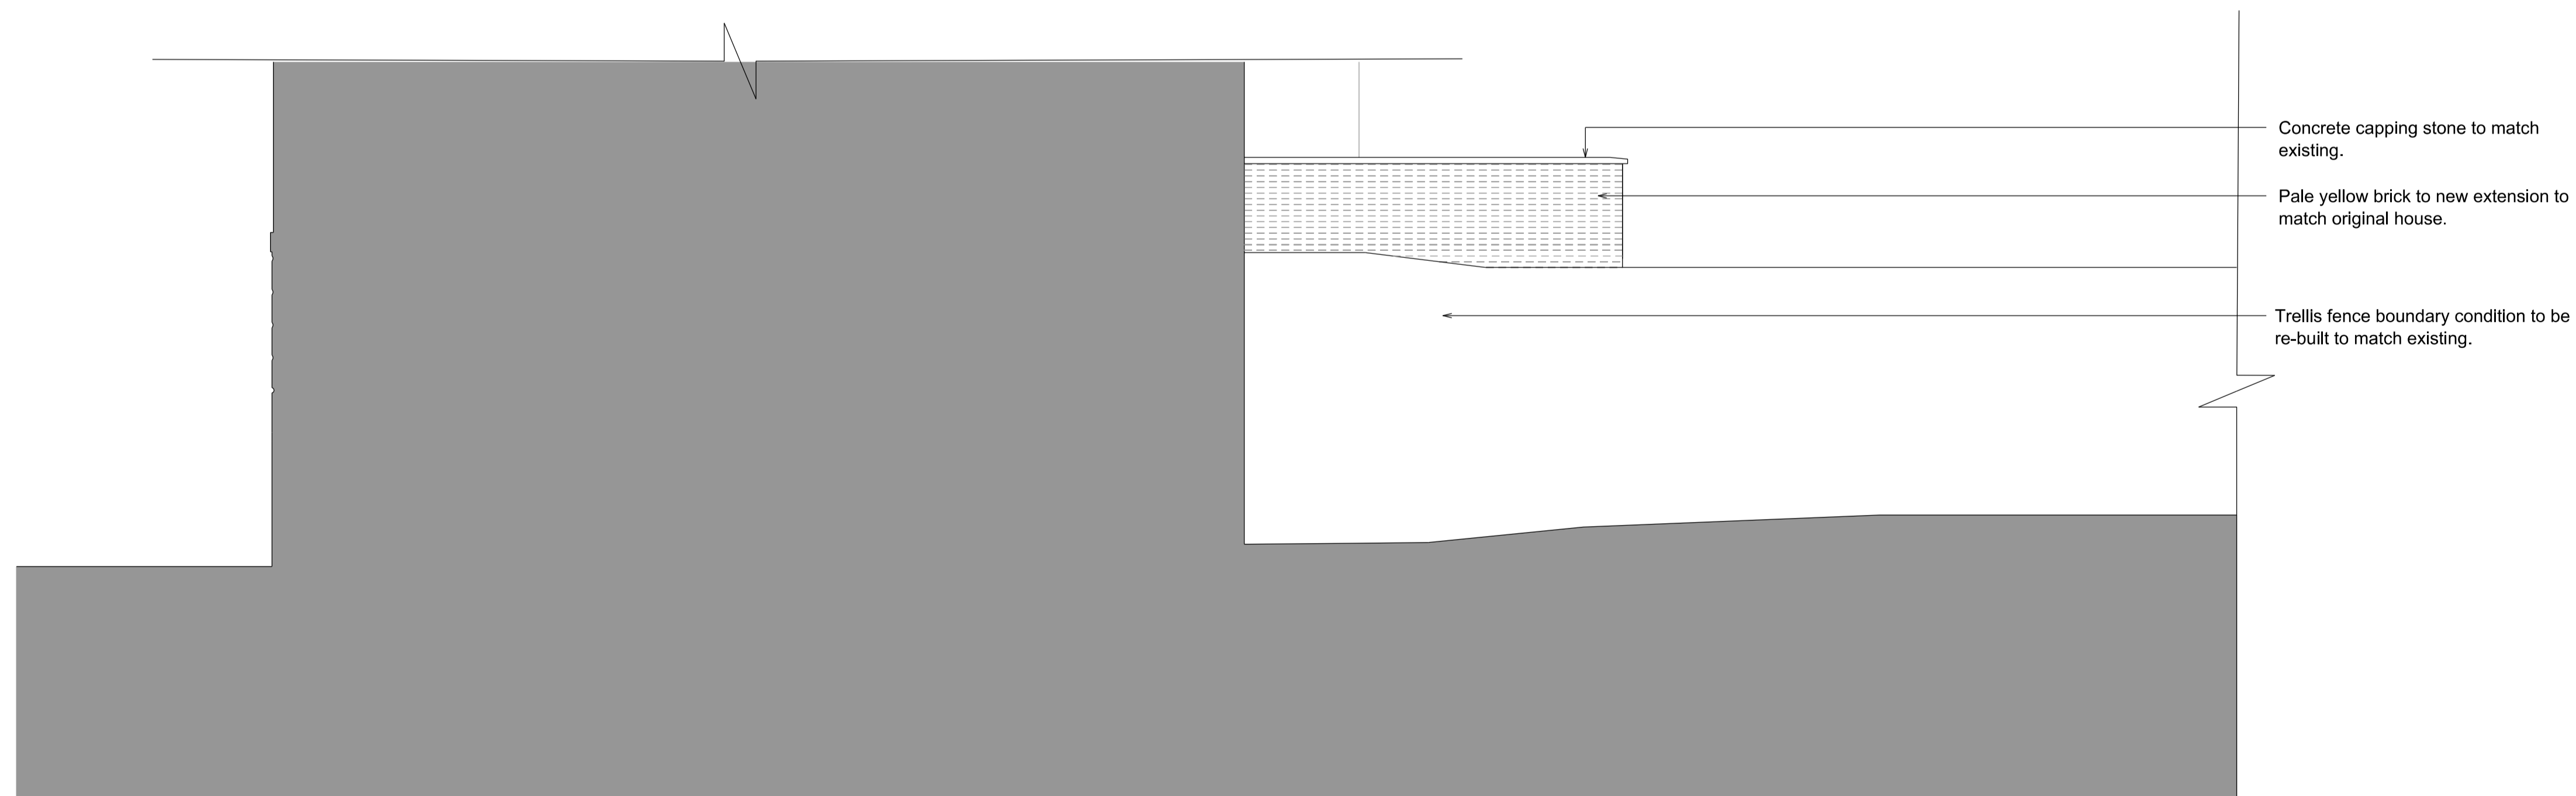

② Fence elevation (within the site boundary)

Key
- - - Existing ground line

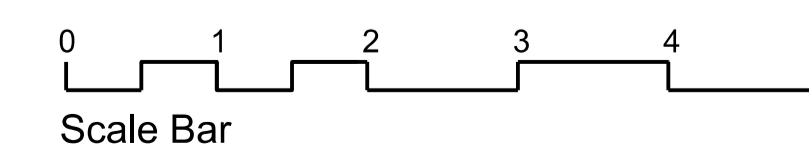


NOTES

This drawing is the copyright of Beacham Architects Ltd, and may not be reproduced or used for any other purpose except by written permission. Beacham Architects rely on the expertise of third parties and does not warrant the accuracy of their information.

If unclear information or discrepancies exist between this drawing and other consultants, contractors, sub-contractors or site conditions, notify Beacham Architects immediately. Do not scale this drawing. All site dimensions to be confirmed prior to fabrication. Drawing to be read in conjunction with all issued Beacham Architects documentation.

Beacham Architect's design responsibility is limited to the design of the permanent works as constructed, in accordance with Beacham Architect's design. Methods of construction drawn depict the Design Intent. Contractor to verify construction methods and to construct the works to reflect the design intent, in accordance with current Building Regulations and Standards.

KEY PLAN

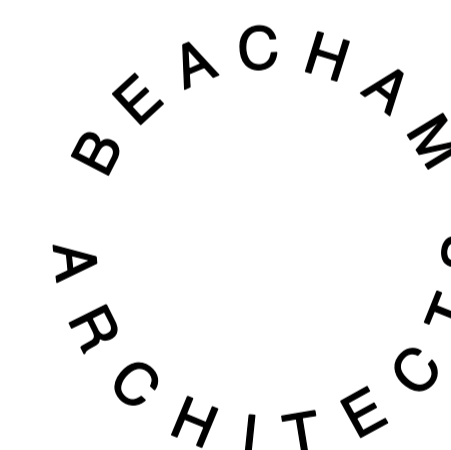

DESIGNER

Beacham Architects
Mainyard Studios, 90 Wallis Road
Hackney Wick, London, E9 5LN

+44 (0)7795 820508

PROJECT

Flat 02, 15 Rossllyn Hill,
London NW3 5UJ

CLIENT

Geoff Ho

DRAWING TITLE

Proposed Long Section and
Side Fence Elevation

SCALE A1	SCALE A3	DRAWN	DATE
1:50	1:100	MB	22.06.17
PROJ. NO.	DWG NO.	REV	
15RH	P102	C	