
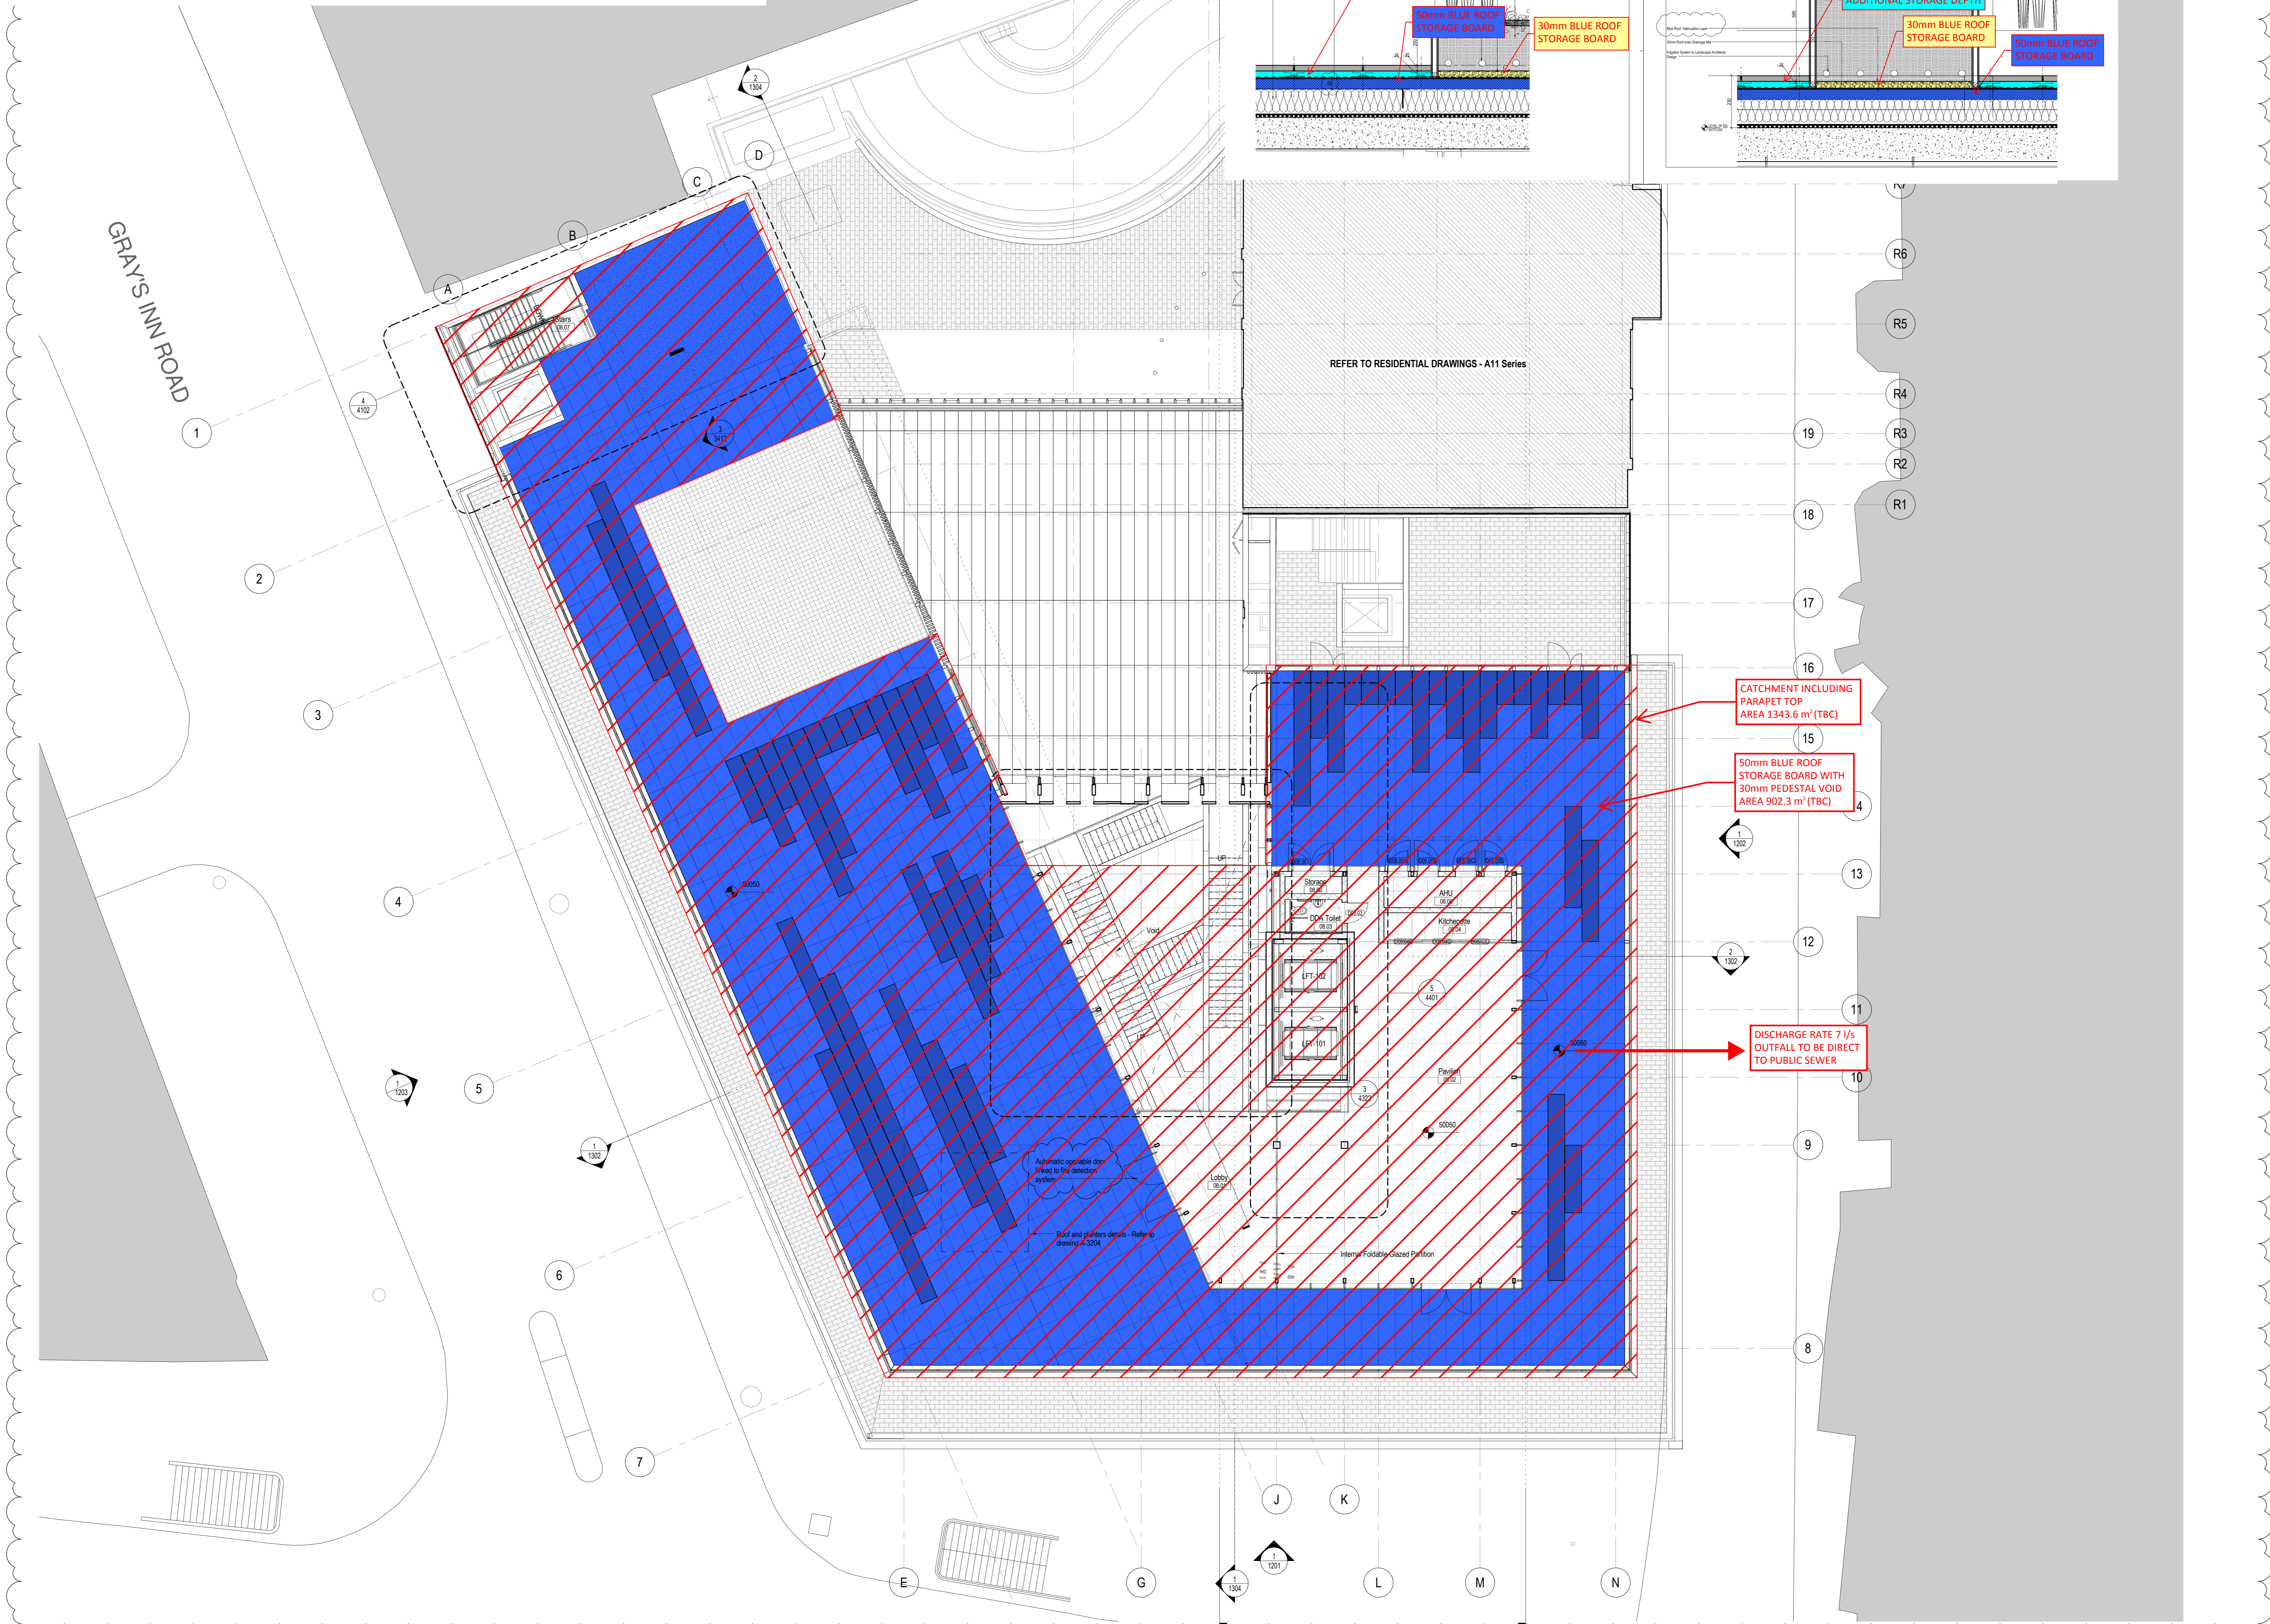
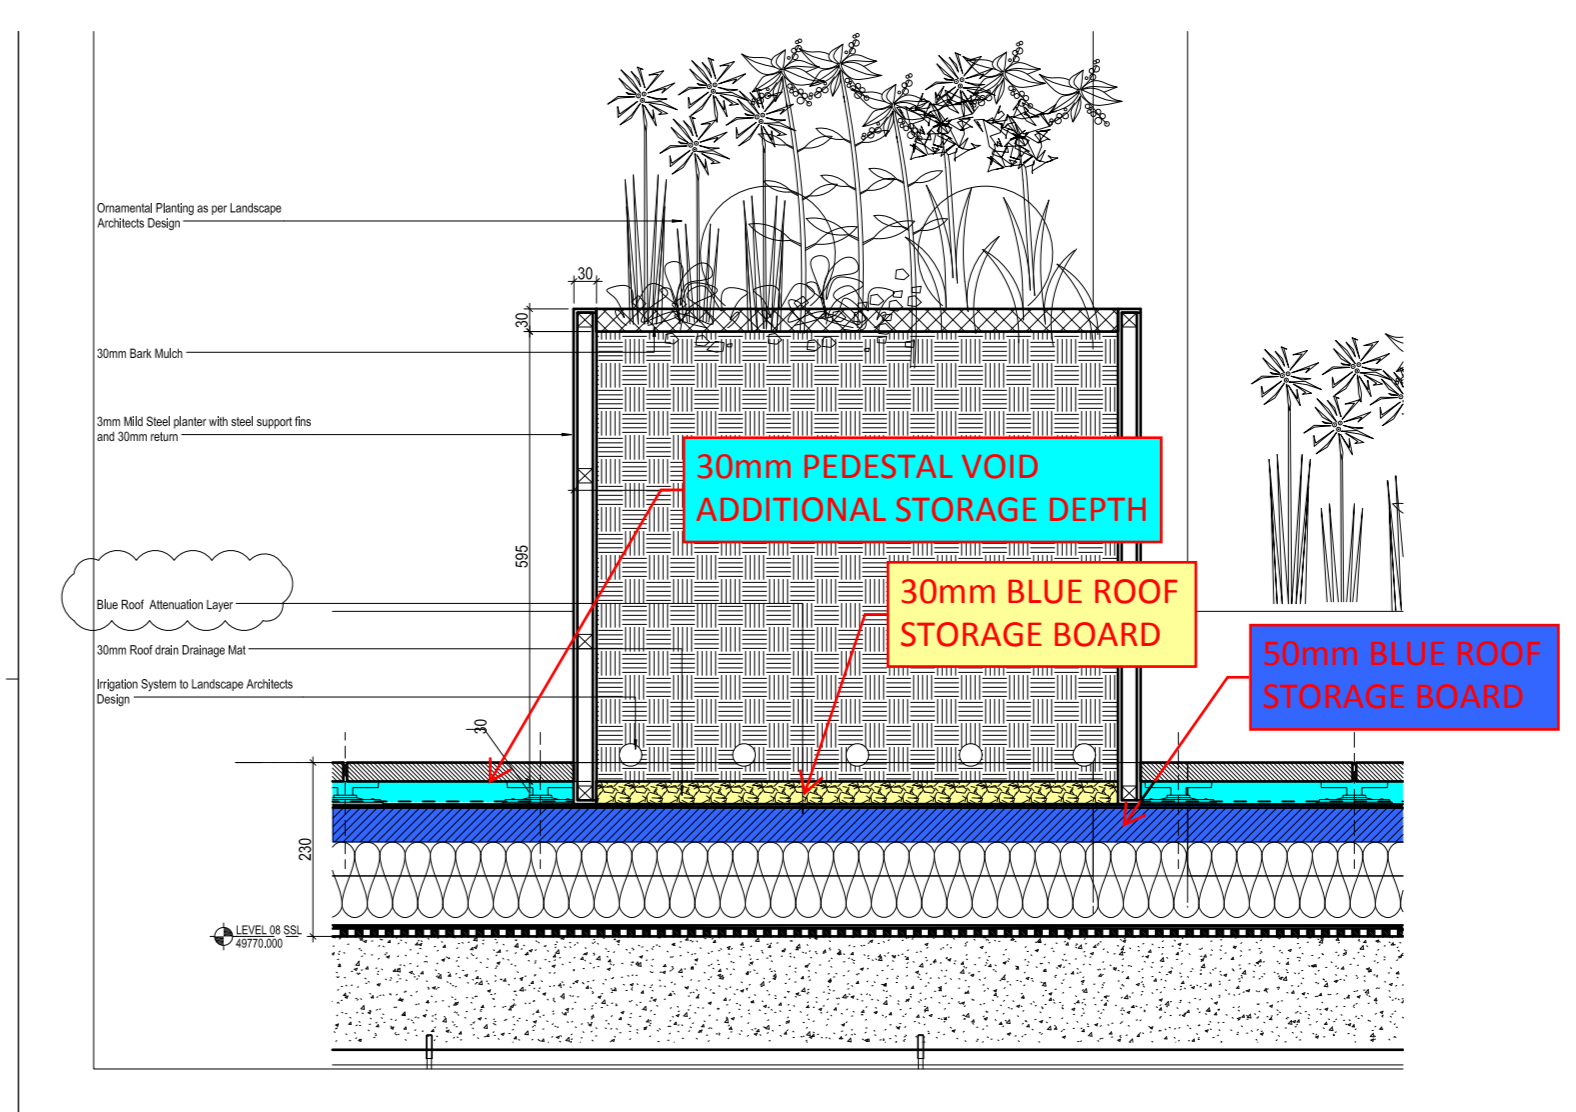


10360-10 150 Holborn
8th Floor Commercial Terrace Drainage Strategy


GRAY'S INN ROAD

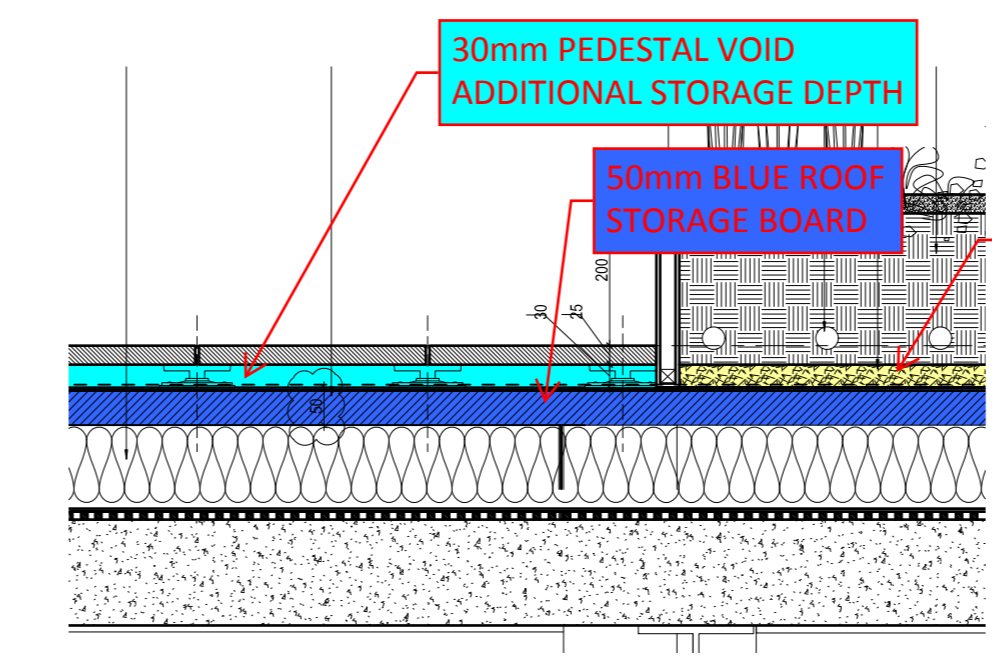


NOTES
This drawing is the property of Perkins+Will UK Ltd. No disclosure or copy of it may be made without the written permission of Perkins+Will UK Ltd.
All information, areas, dimensions and datum levels are subject to detailed survey, detailed design and investigative work. Do not scale from the drawing.

NOTE: DOCUMENTS ARE INCOMPLETE AND MAY NOT BE USED FOR REGULATORY APPROVAL, PERMITTING, OR CONSTRUCTION PURPOSES.

PROJECT
150 HOLBORN
EC1N 2NS
London, UK

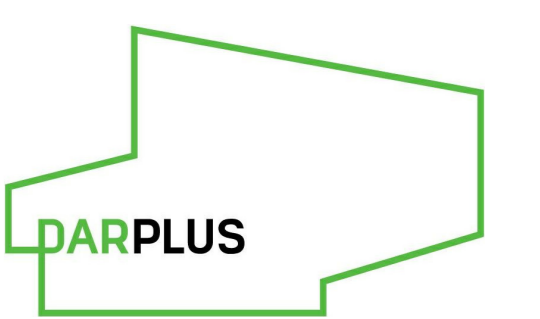

DAR
WIGMORE STREET
LONDON W1
KEYPLAN

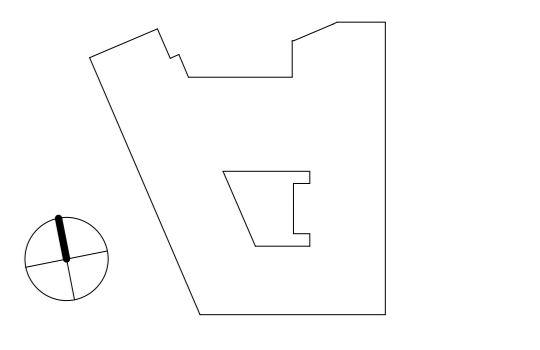

ISSUE CHART

NO.	DATE	ISSUED FOR	BY	CHECKED BY	DATE
P1.3	2017/09/08	STAGE 03			
P1.2	2017/06/25	STAGE 03			
P1.1	2016/05/16	ISSUED FOR PRELIM COSTING			



Date: 04/05/16
Job Number: 325424
Scale: 1 : 100
Drawn: Author
Checked: Checker
Approved: Approver

STAGE 03
TITLE

GA Plan Level 08
SHEET NUMBER

150 PWA Z1 08 DR A 1108
CDE STATUS CODE
03
REVISION
P1.3
Copyright © 2017 Perkins+Will

10360-10 150 Holborn
7th Floor Commercial Area Drainage Strategy

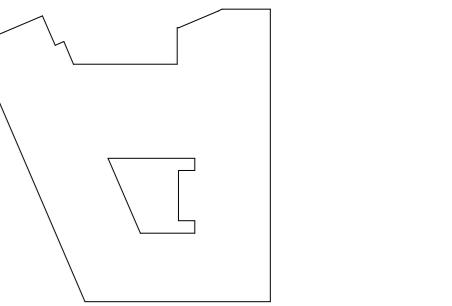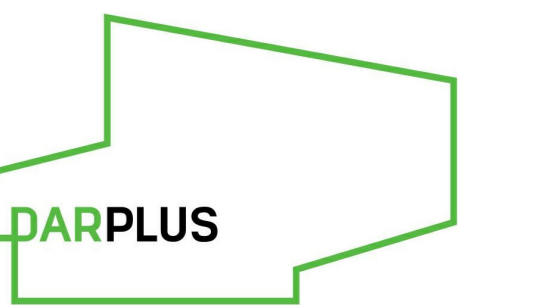

NO.	DATE	ISSUED FOR	BY	DATE
P1.3	04/05/16	STAGE 03		2017/09/08
P1.2		STAGE 03		2017/06/25
P1.1		ISSUED FOR PRELIM COSTING		2016/09/16

STAGE 03

GA Plan Level 07

SHEET NUMBER

150 PWA Z1 07 DR A 1107
CDE STATUS CODE 03 REVISION P1.3

