


38 MONMOUTH STREET:  
GROUND FLOOR BOUTIQUE  
PIERRE HERMÉ PARIS  
MACARONS & CHOCOLATS

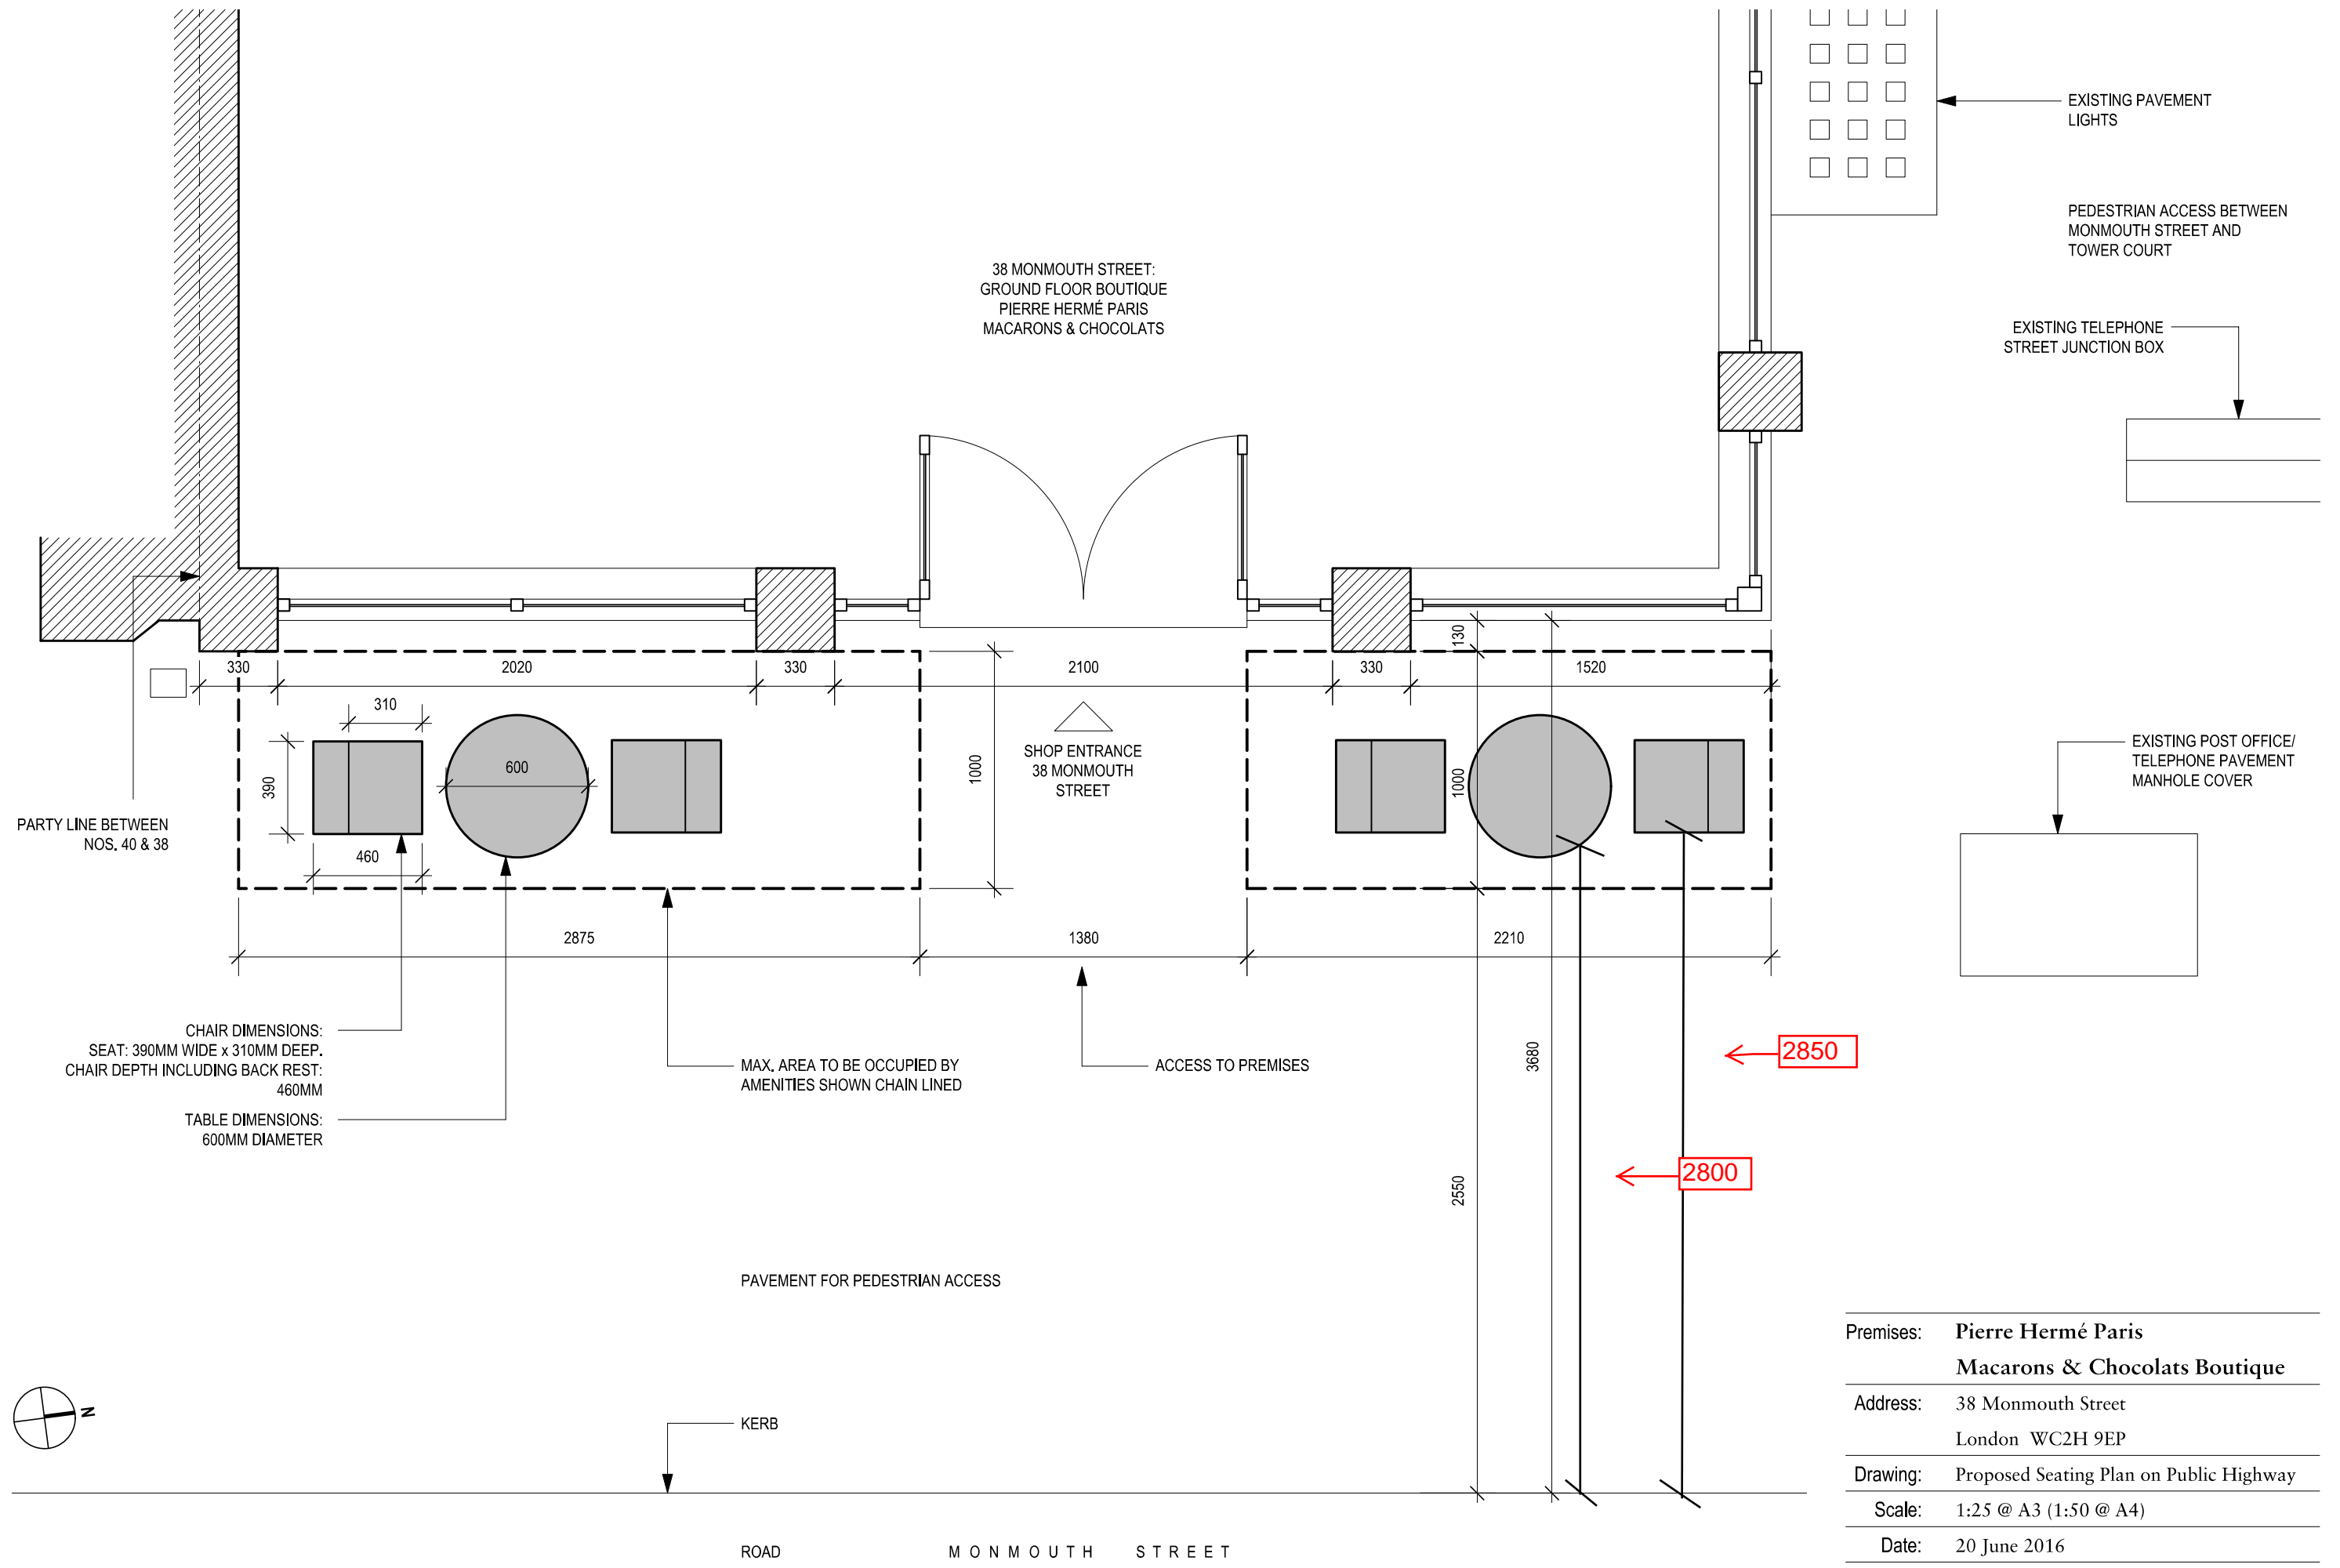

Premises: **Pierre Hermé Paris**  
**Macarons & Chocolats Boutique**

Address: 38 Monmouth Street  
London WC2H 9EP

Drawing: Proposed Seating Plan on Public Highway

Scale: 1:25 @ A3 (1:50 @ A4)

Date: 20 June 2016

