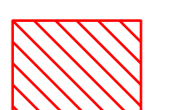

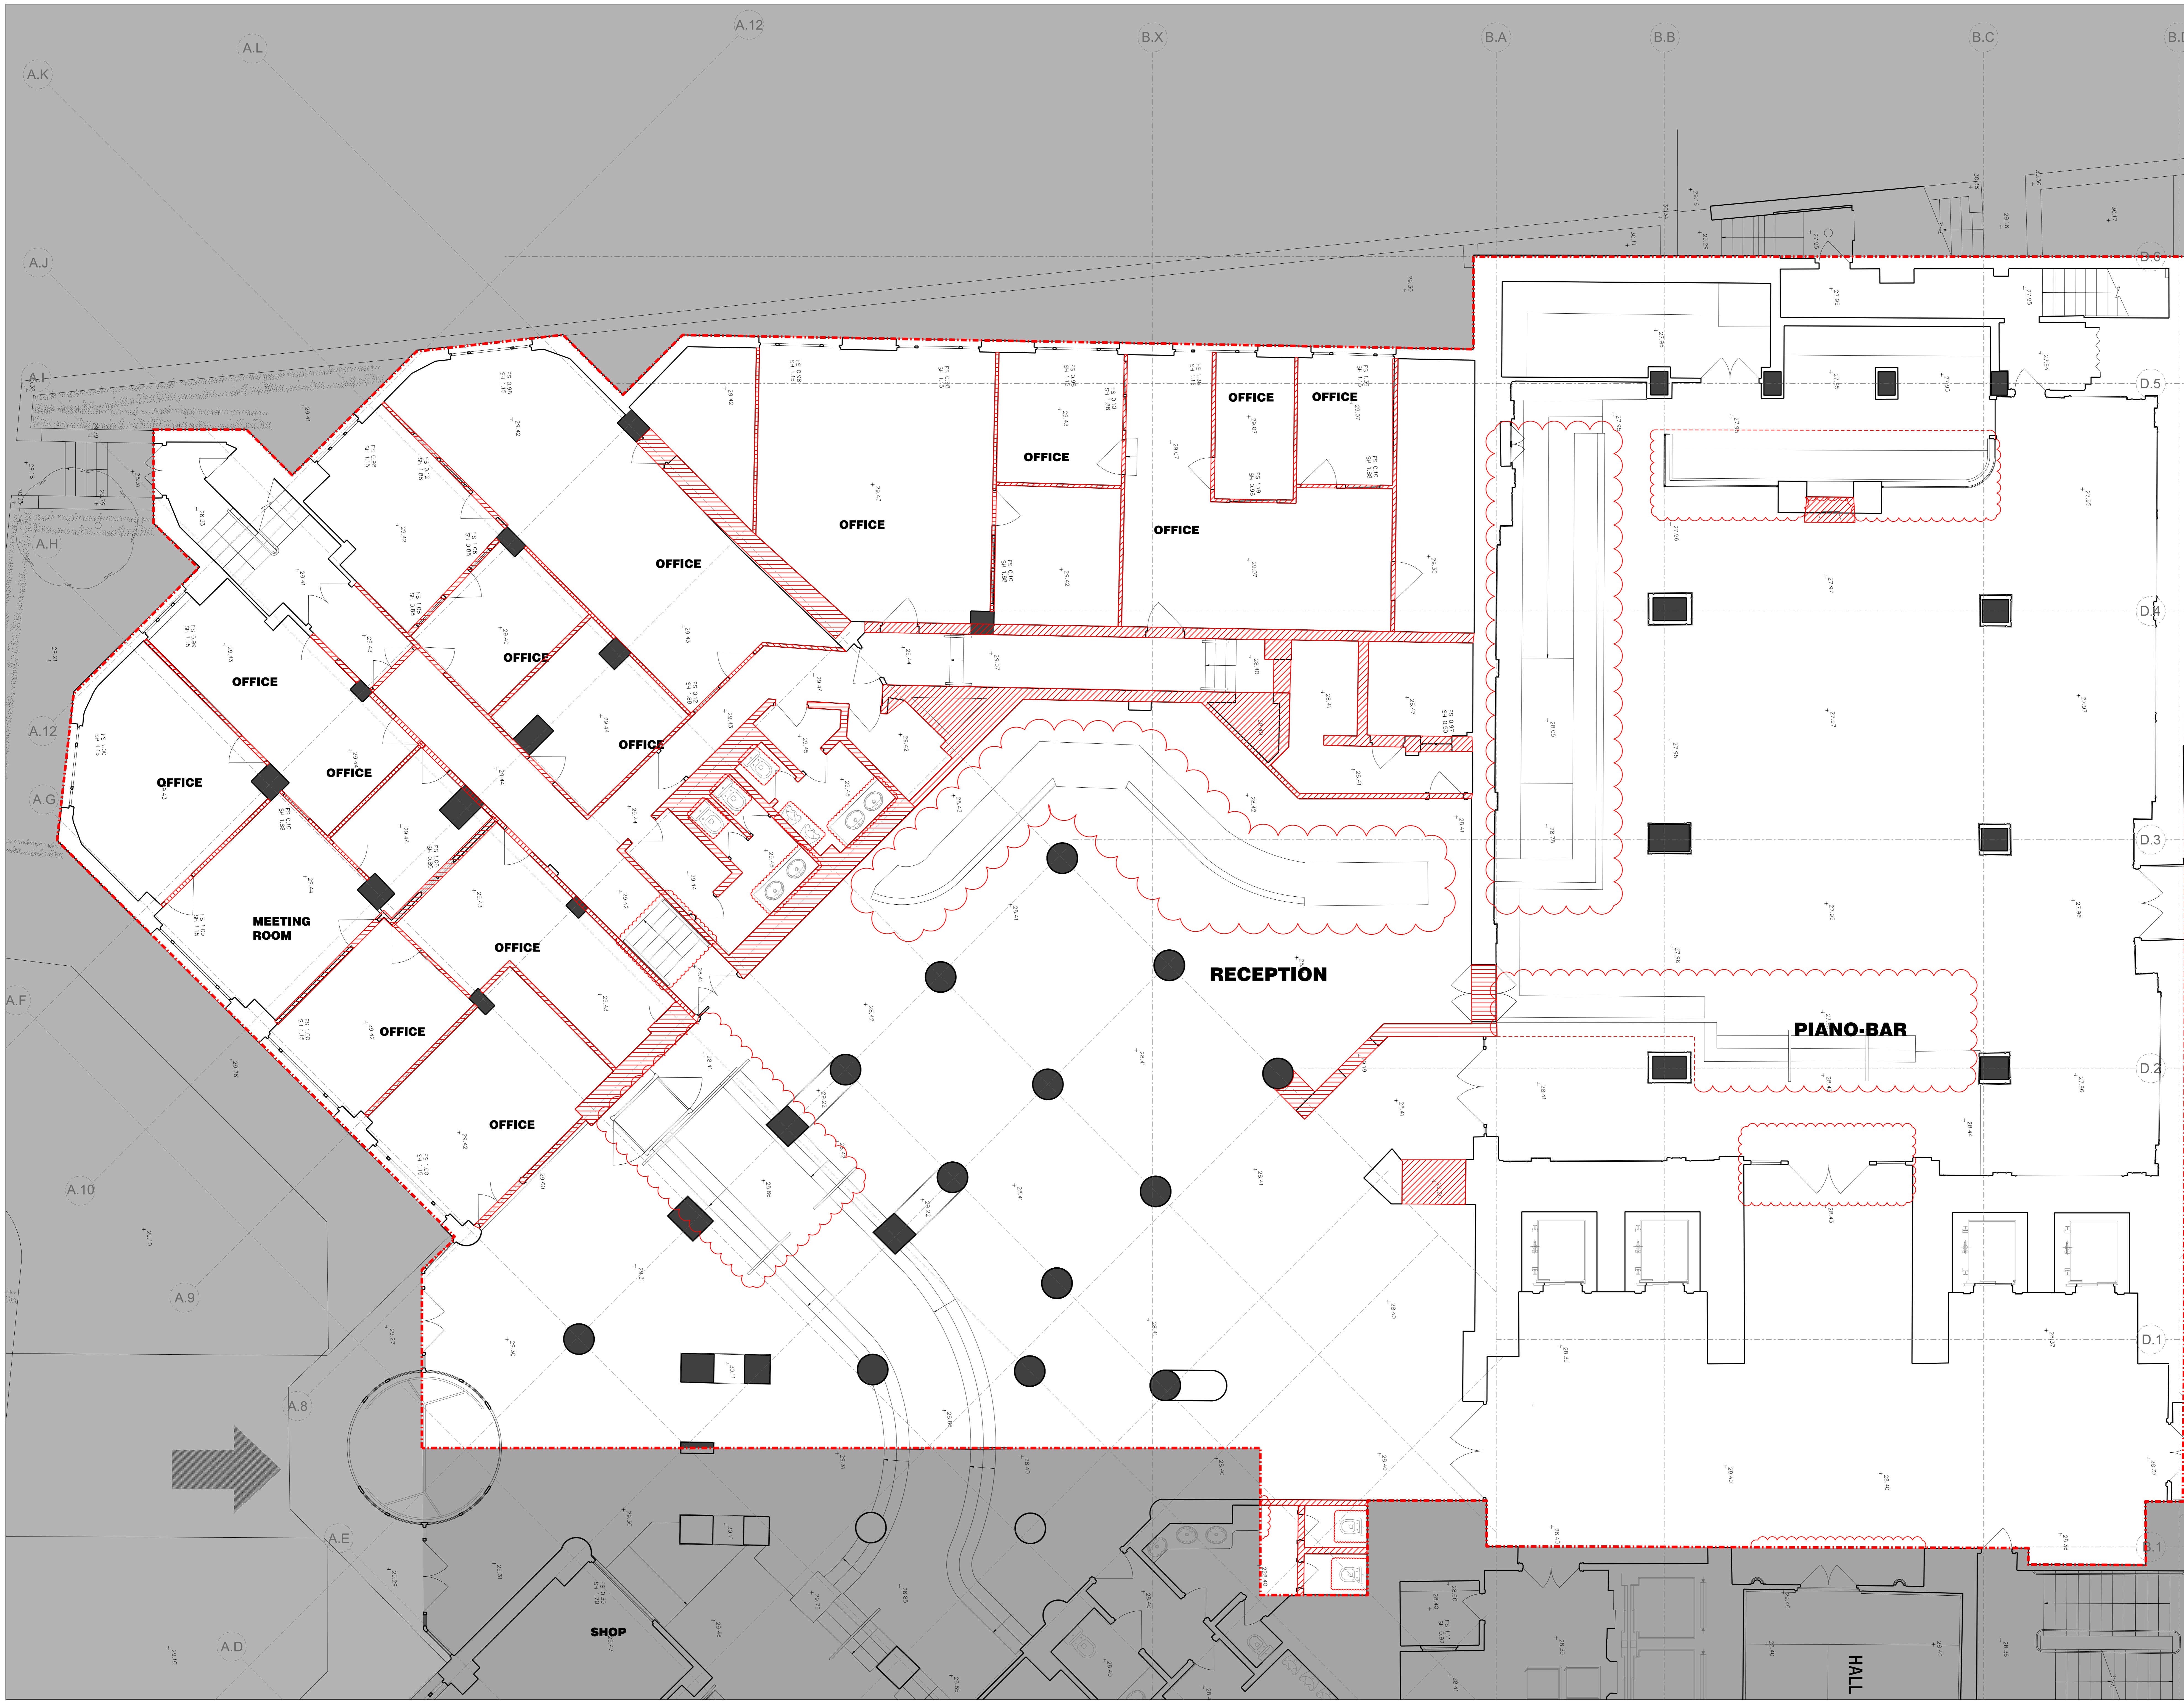


DO NOT SCALE FROM THIS DRAWING. ALL DIMENSIONS ARE TO BE CHECKED ON SITE PRIOR TO BUILD. DIMENSIONAL DIFFERENCES TO BE CONFIRMED WITH THE ARCHITECT. THIS DRAWING IS TO BE READ IN CONJUNCTION WITH ALL CONSULTANTS INFORMATION. MACKAY AND PARTNERS LLP RETAIN THE COPYRIGHT OF ALL INFORMATION WITHIN THIS DRAWING.

-  Demolished Walls
-  Demolished or altered Surfaces/Furniture



Rev	Description	Date

Key Plan
 Drawing Status
PLANNING
 Issued only for purpose indicated

Mackay Partners

ARCHITECTS & DESIGNERS
 Florin Studios, Florin Court, 6-9 Charterhouse Square
 London EC1M 6EY tel: +44 (0)207 838 1177
 e mail: contact@mackayandpartners.co.uk

Job Title
White House Hotel

Drawing Title
**EXISTING
 GROUND FLOOR / ZONE A1
 PLANS**

Scale @ A0 1:50 Scale @ A2 1:100 Drawn by **MT**
 Date **17/07/2018** Checked by **KM**
 Drawing No. **612.17_EX_0600_301**