



DO NOT SCALE FROM THIS DRAWING. ALL DIMENSIONS ARE TO BE CHECKED ON SITE PRIOR TO BUILD. DIMENSIONAL DIFFERENCES TO BE CONFIRMED WITH THE ARCHITECT. THIS DRAWING IS TO BE READ IN CONJUNCTION WITH ALL CONSULTANTS INFORMATION. MACKAY AND PARTNERS LLP RETAIN THE COPYRIGHT OF ALL INFORMATION WITHIN THIS DRAWING.

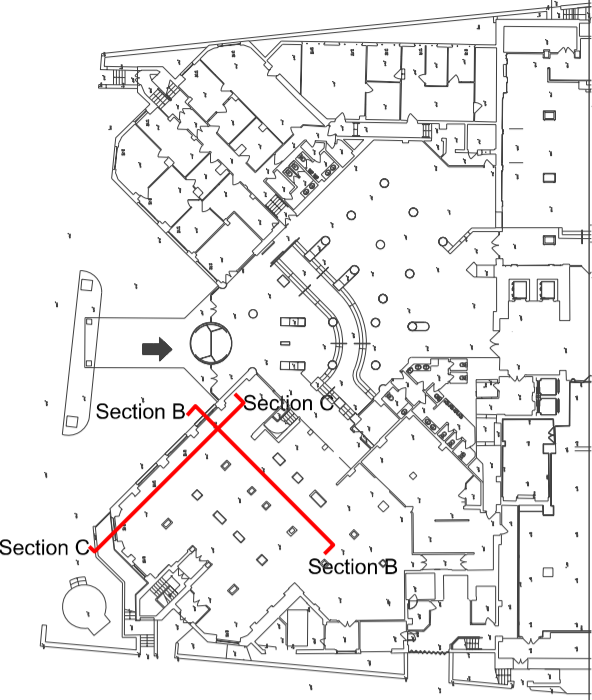

DEMOLITIONS
 SCOPE OF WORKS

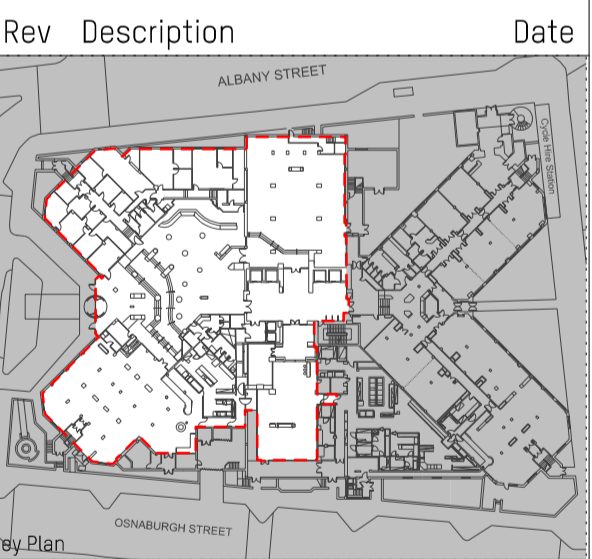

PLANNING
 Issued only for purpose indicated

Mackay + Partners

ARCHITECTS & DESIGNERS
 Florin Studios, Florin Court, 6-8 Charterhouse Square
 London EC1M 6EY Tel: +44 (0)207 608 1177
 e-mail: contact@mackayandpartners.co.uk


Job Title
White House Hotel

Drawing Title
**EXISTING
 GROUND FLOOR
 SECTIONS B, C**

Scale @ A1 1:50 Scale @ A3 1:100 Drawn by JS
 Date 17/07/2018 Checked by KM
 Drawing No. 612.17_EX_0600_500 Rev. -



Section B

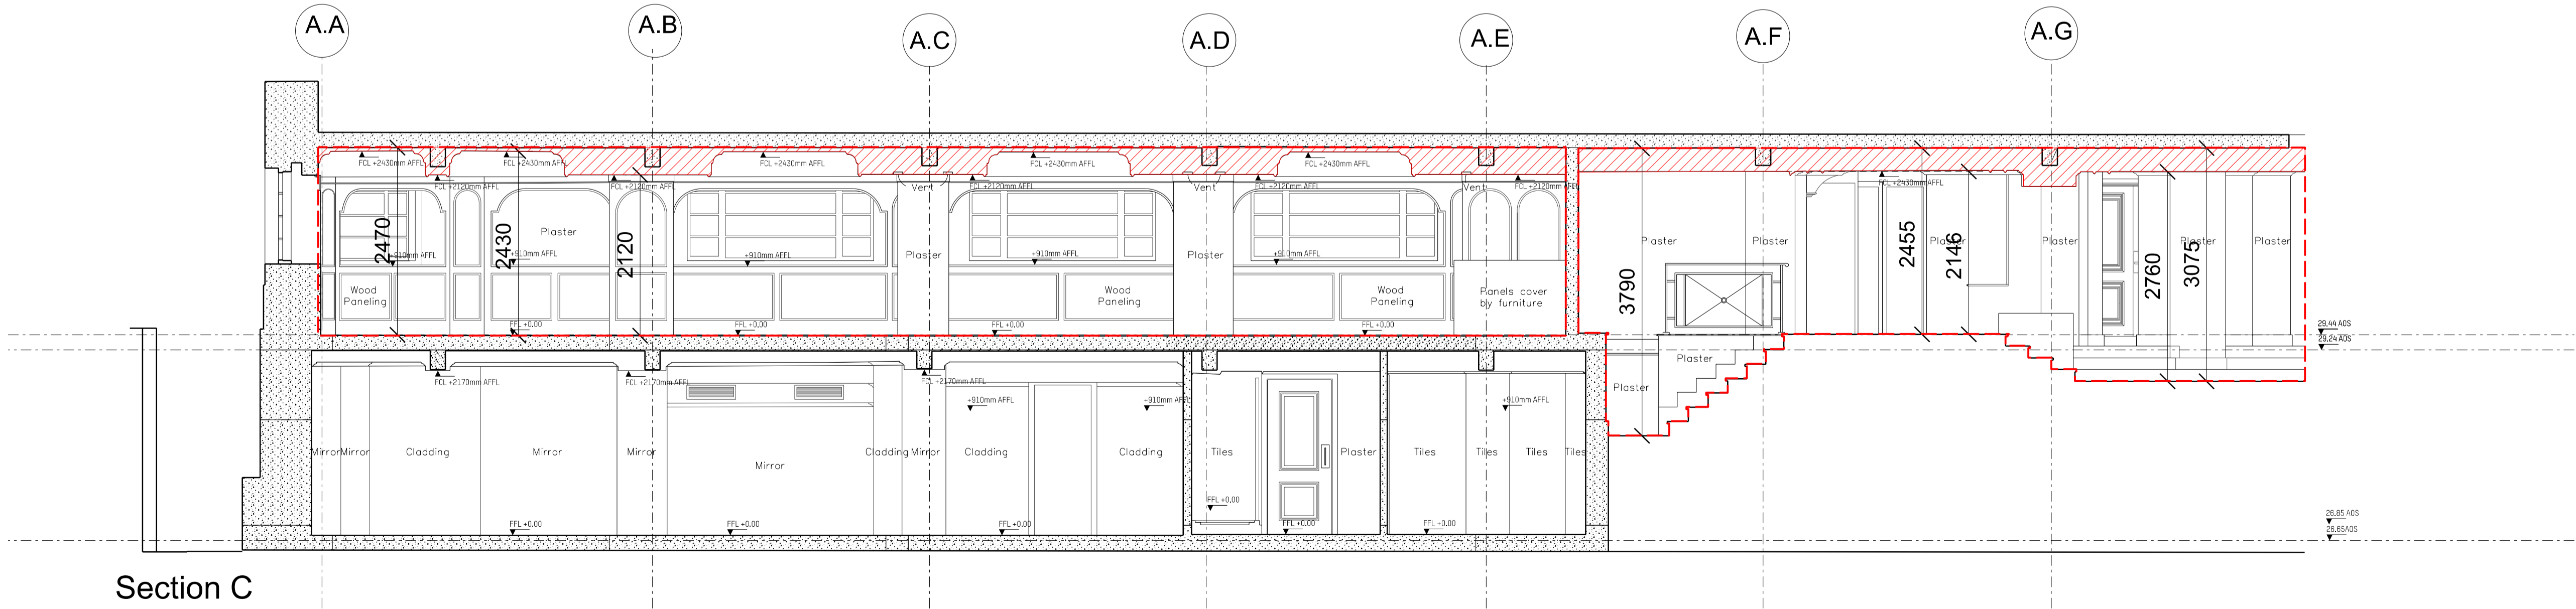

Section C