



DO NOT SCALE FROM THIS DRAWING. ALL DIMENSIONS ARE TO BE CHECKED ON SITE PRIOR TO BUILD. DIMENSIONAL DIFFERENCES TO BE CONFIRMED WITH THE ARCHITECT. THIS DRAWING IS TO BE READ IN CONJUNCTION WITH ALL CONSULTANTS INFORMATION. MACKAY AND PARTNERS LLP RETAIN THE COPYRIGHT OF ALL INFORMATION WITHIN THIS DRAWING.

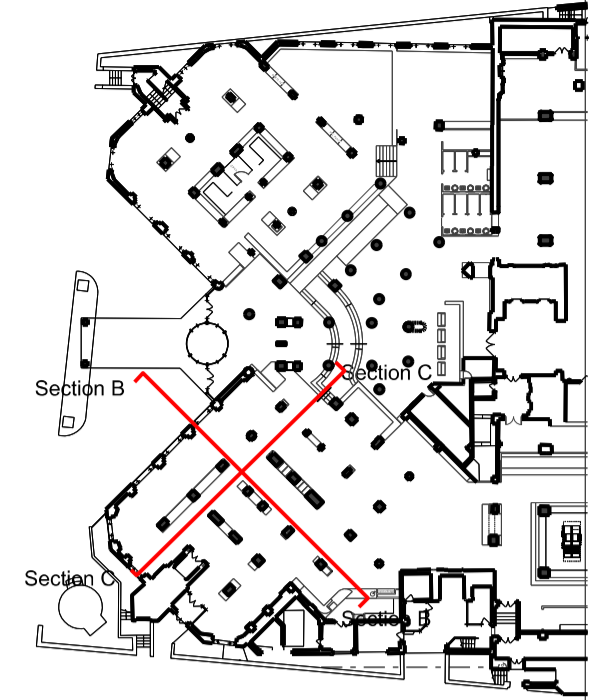

- DEMOLITIONS
- SCOPE OF WORKS

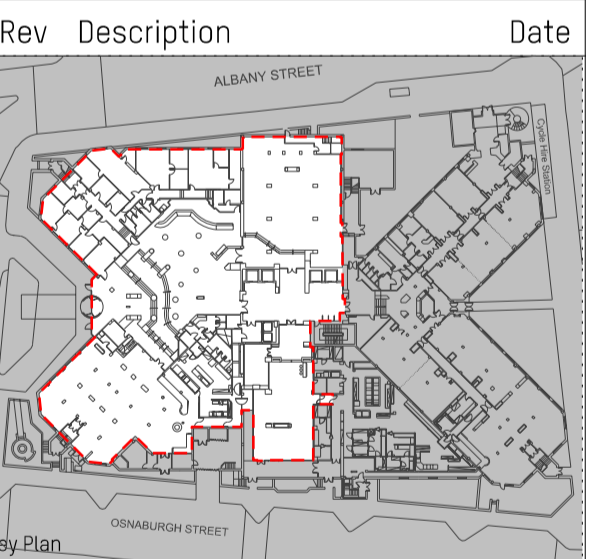

Rev Description Date
PLANNING
 Issued only for purpose indicated


Mackay Partners

ARCHITECTS & DESIGNERS
 Florin Studios, Florin Court, 6-9 Charterhouse Square
 London EC1M 6EY Tel +44 (0)207 608 1177
 e mail: contact@mackayandpartners.co.uk


Job Title
White House Hotel

Drawing Title
**PROPOSAL
 GROUND FLOOR
 SECTIONS B, C**

Scale @ A1	1:50	Scale @ A3	1:100	Drawn by	JS
Date	17/07/2018	Checked by	KM		
Drawing No.	612.17_P_0600_500	Rev.	-		

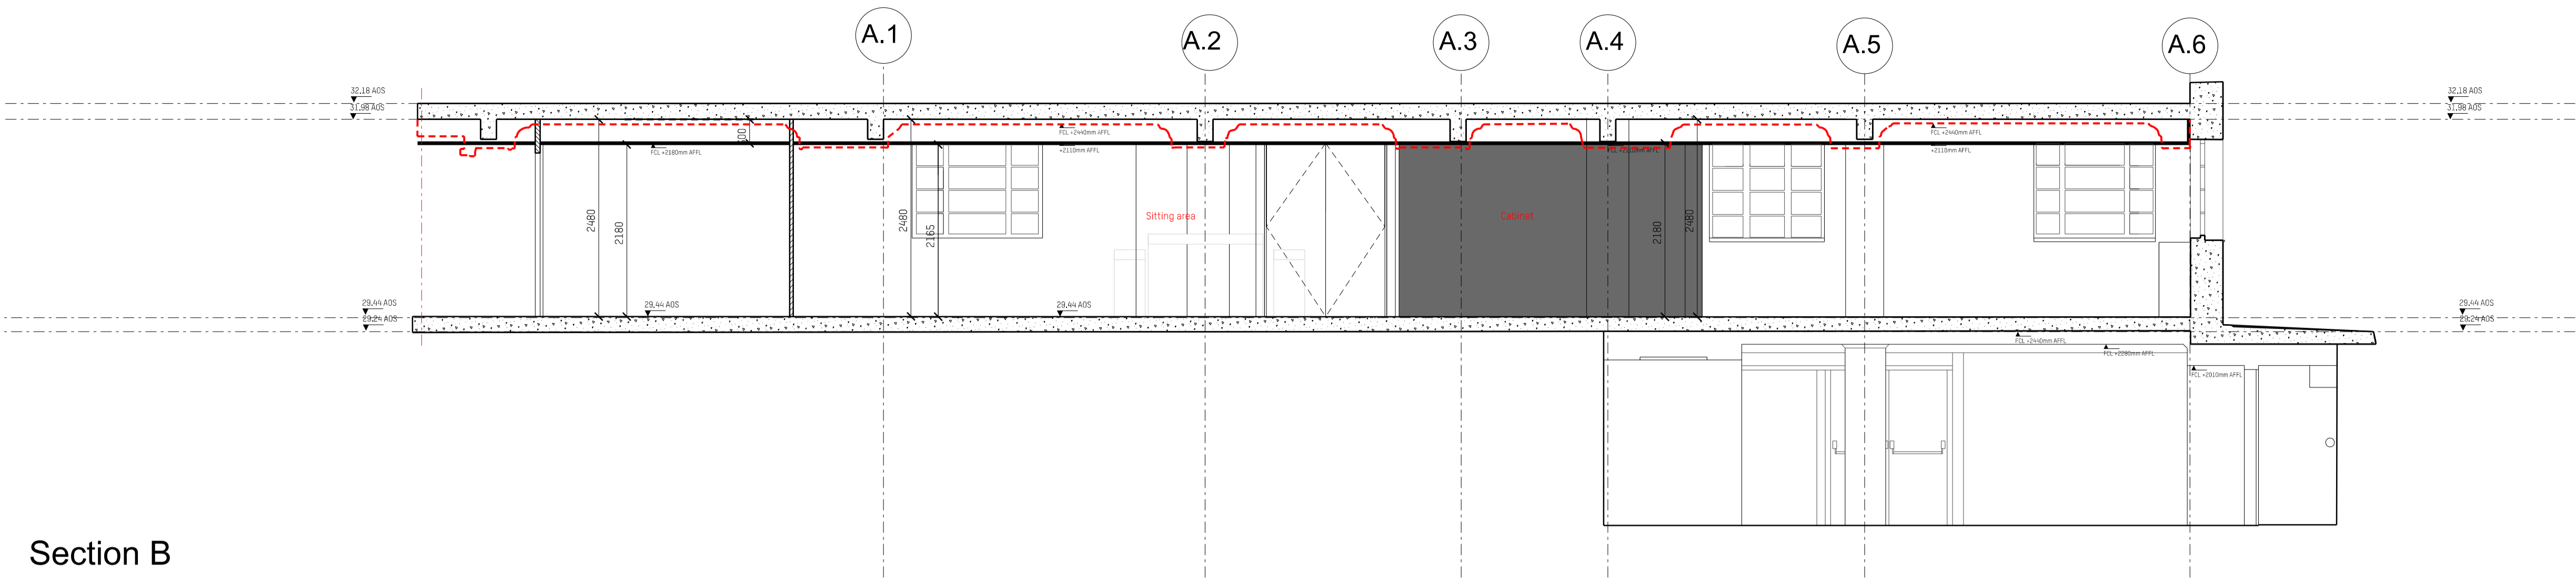

Section B

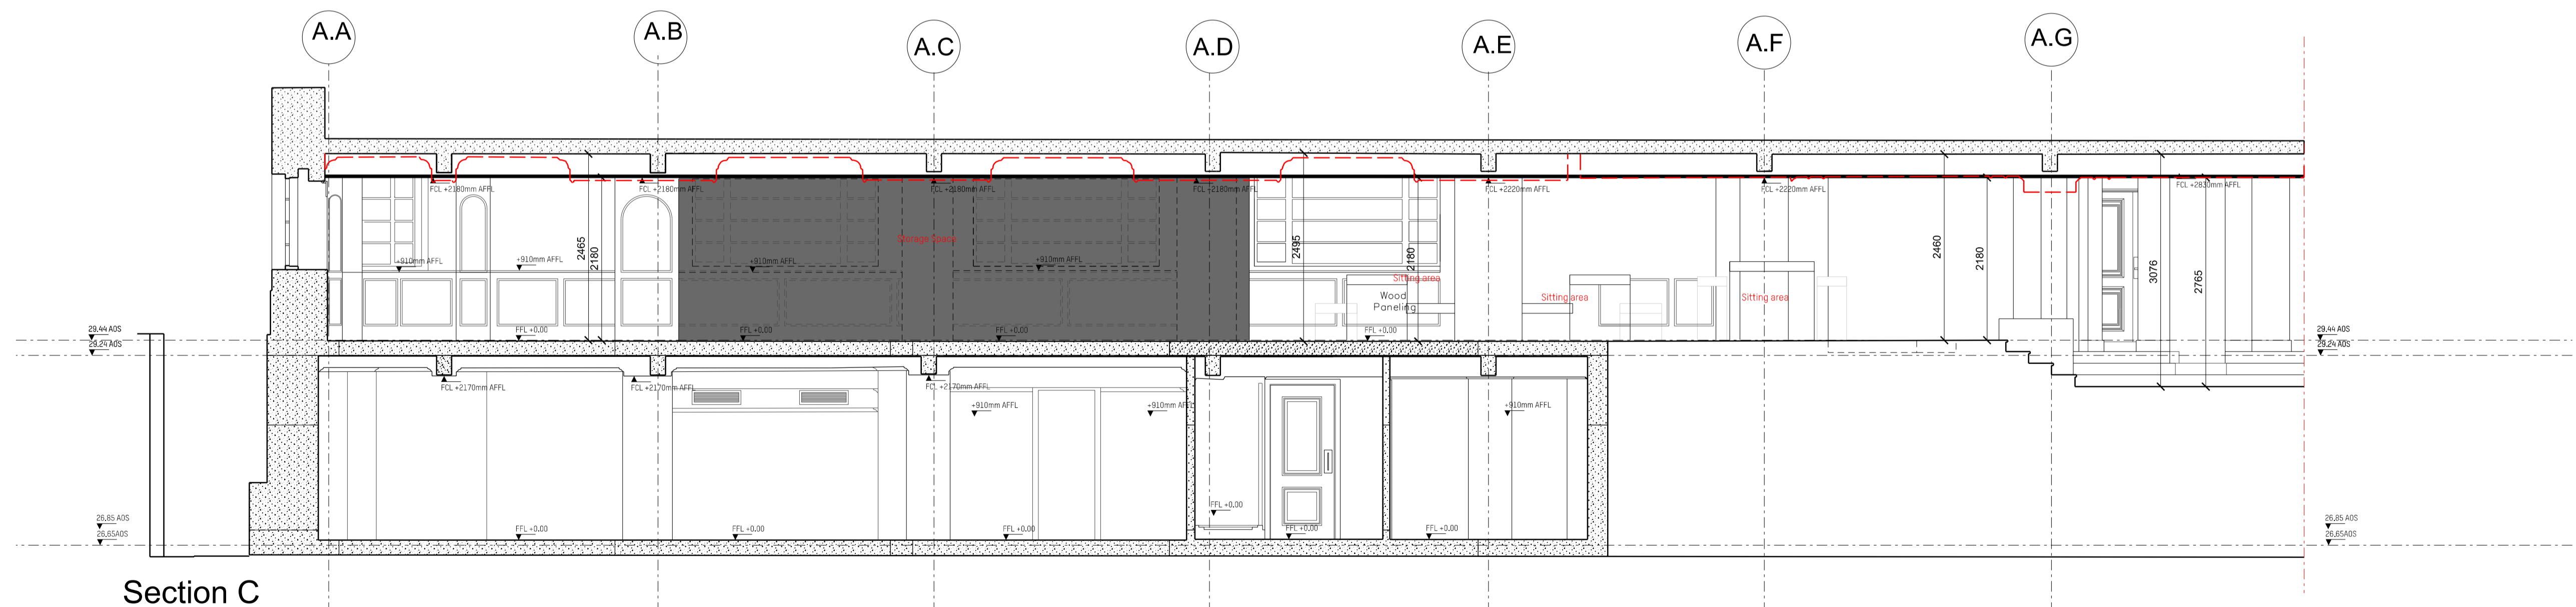

Section C