






DO NOT SCALE FROM THIS DRAWING. ALL DIMENSIONS ARE TO BE CHECKED ON SITE PRIOR TO BUILD. DIMENSIONAL DIFFERENCES TO BE CONFIRMED WITH THE ARCHITECT. THIS DRAWING IS TO BE READ IN CONJUNCTION WITH ALL CONSULTANTS INFORMATION. MACKAY AND PARTNERS LLP RETAIN THE COPYRIGHT OF ALL INFORMATION WITHIN THIS DRAWING.


-  Floor Lamp
-  Table Lamp
-  Electrified Element (Table Height)
-  Flowerpot with stick spotlight on soil (Floor Height)



*Technical lighting will be defined by engineering
flexy & techno room

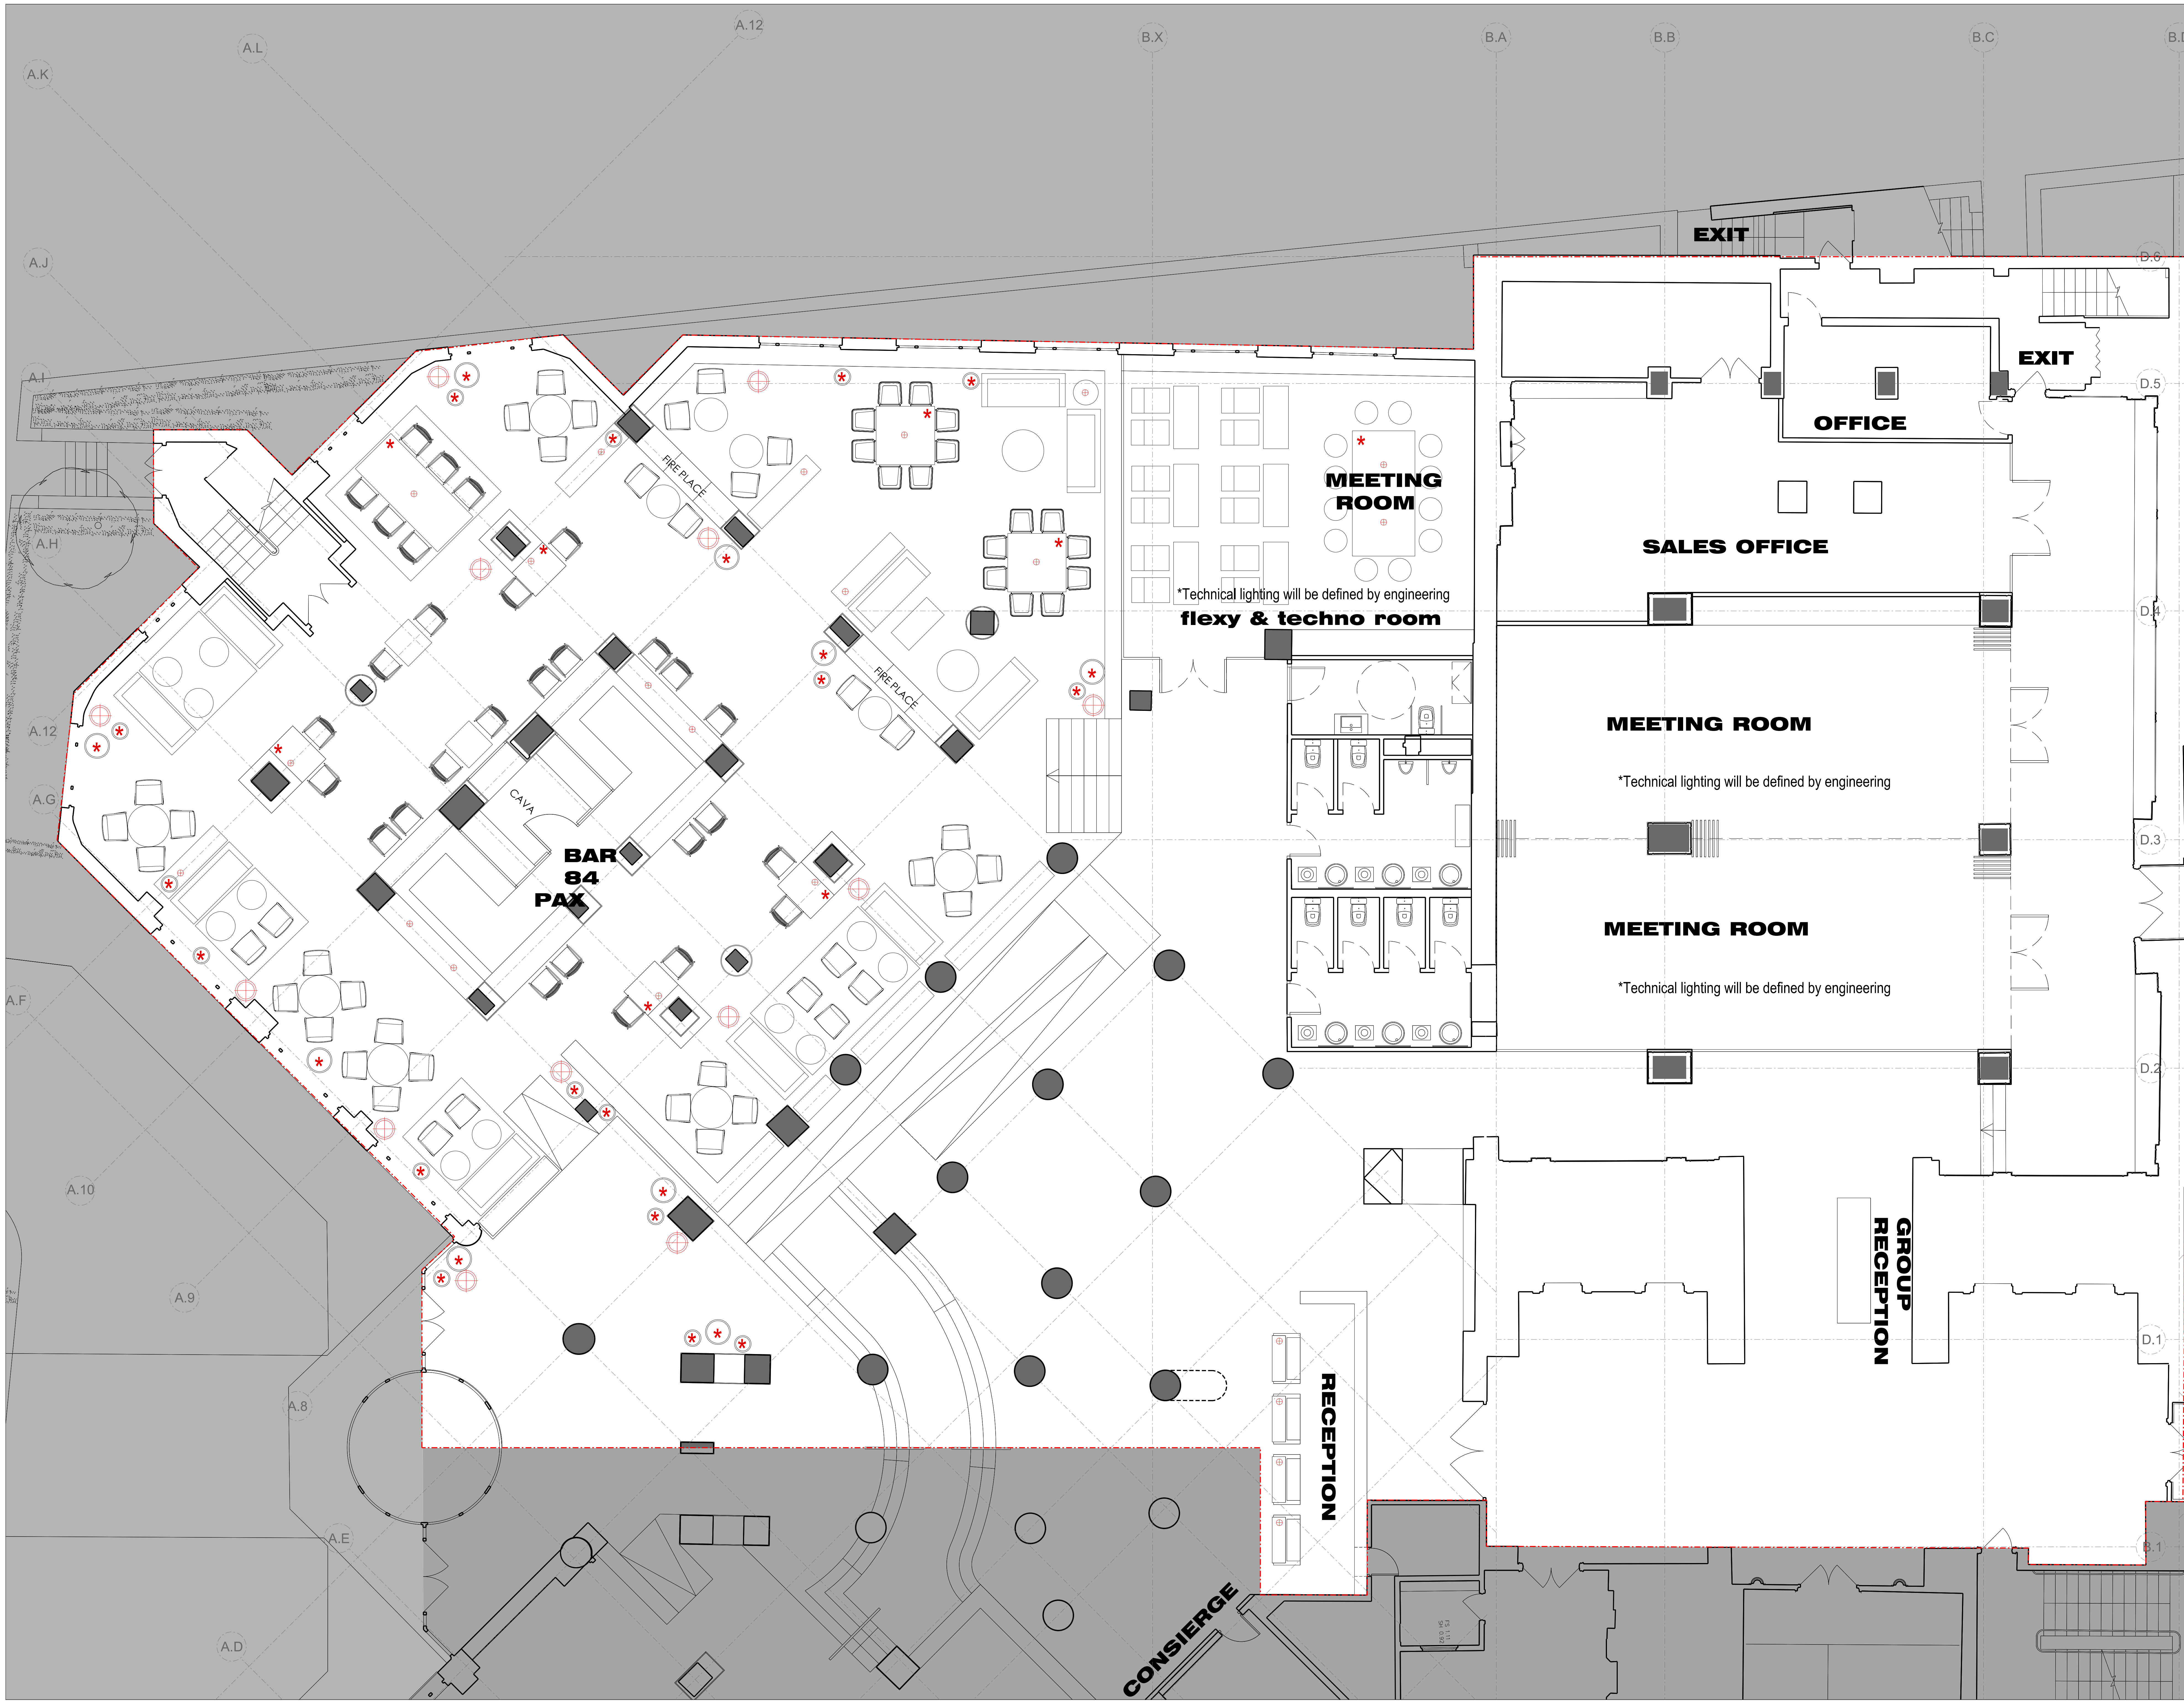*Technical lighting will be defined by engineering

*Technical lighting will be defined by engineering

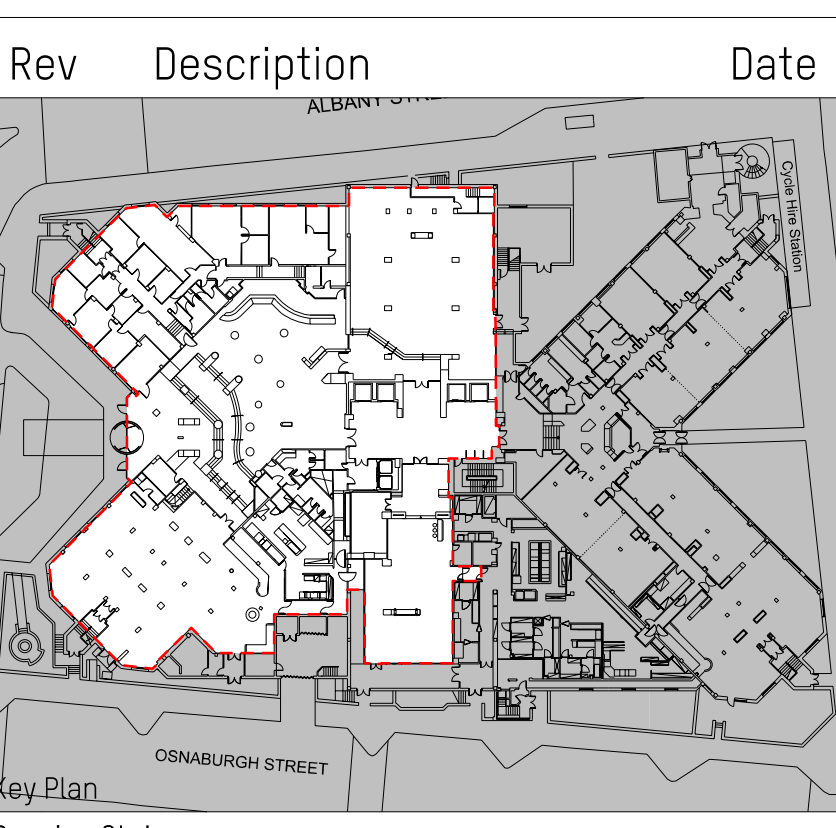

Key Plan
Drawing Status
PLANNING
Issued only for purpose indicated

Mackay Partners

ARCHITECTS & DESIGNERS
Florin Studios, Florin Court, 6-9 Charterhouse Square
London EC1M 6EY tel: +44 (0)207 838 1177
e mail: contact@mackayandpartners.co.uk

Job Title
White House Hotel

Drawing Title
**PROPOSED
GROUND FLOOR / ZONE A
FURNITURE / LIGHTING LOW LEVEL**

Scale @ A0 1:50 Scale @ A2 1:100 Drawn by **MT**
Date 27/06/2018 Checked by **KM**
Drawing No. **612.17_PL_0600_311**