



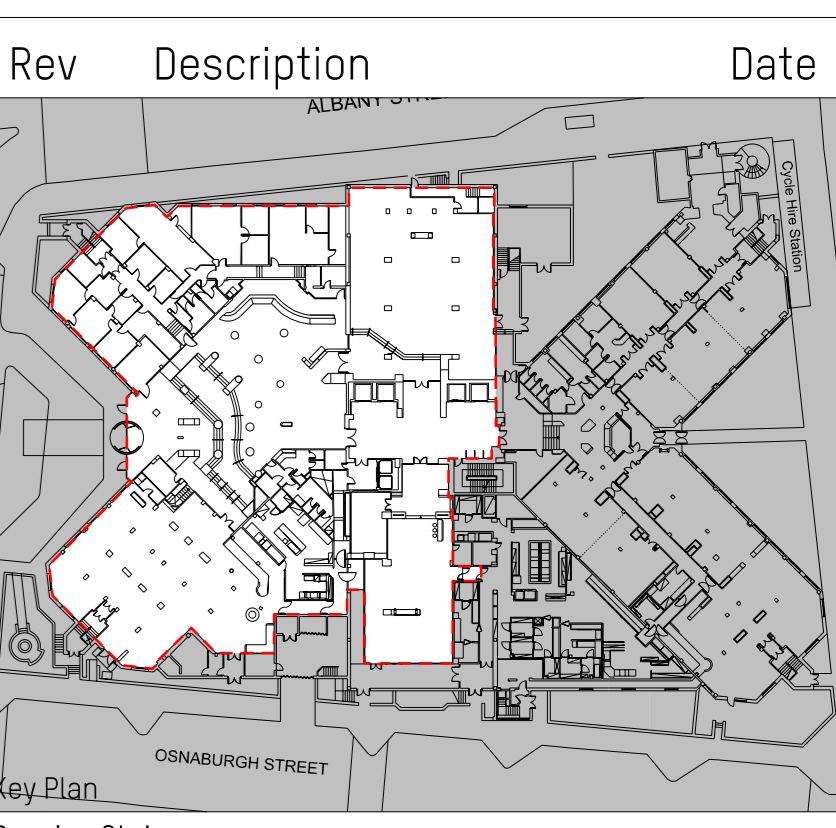
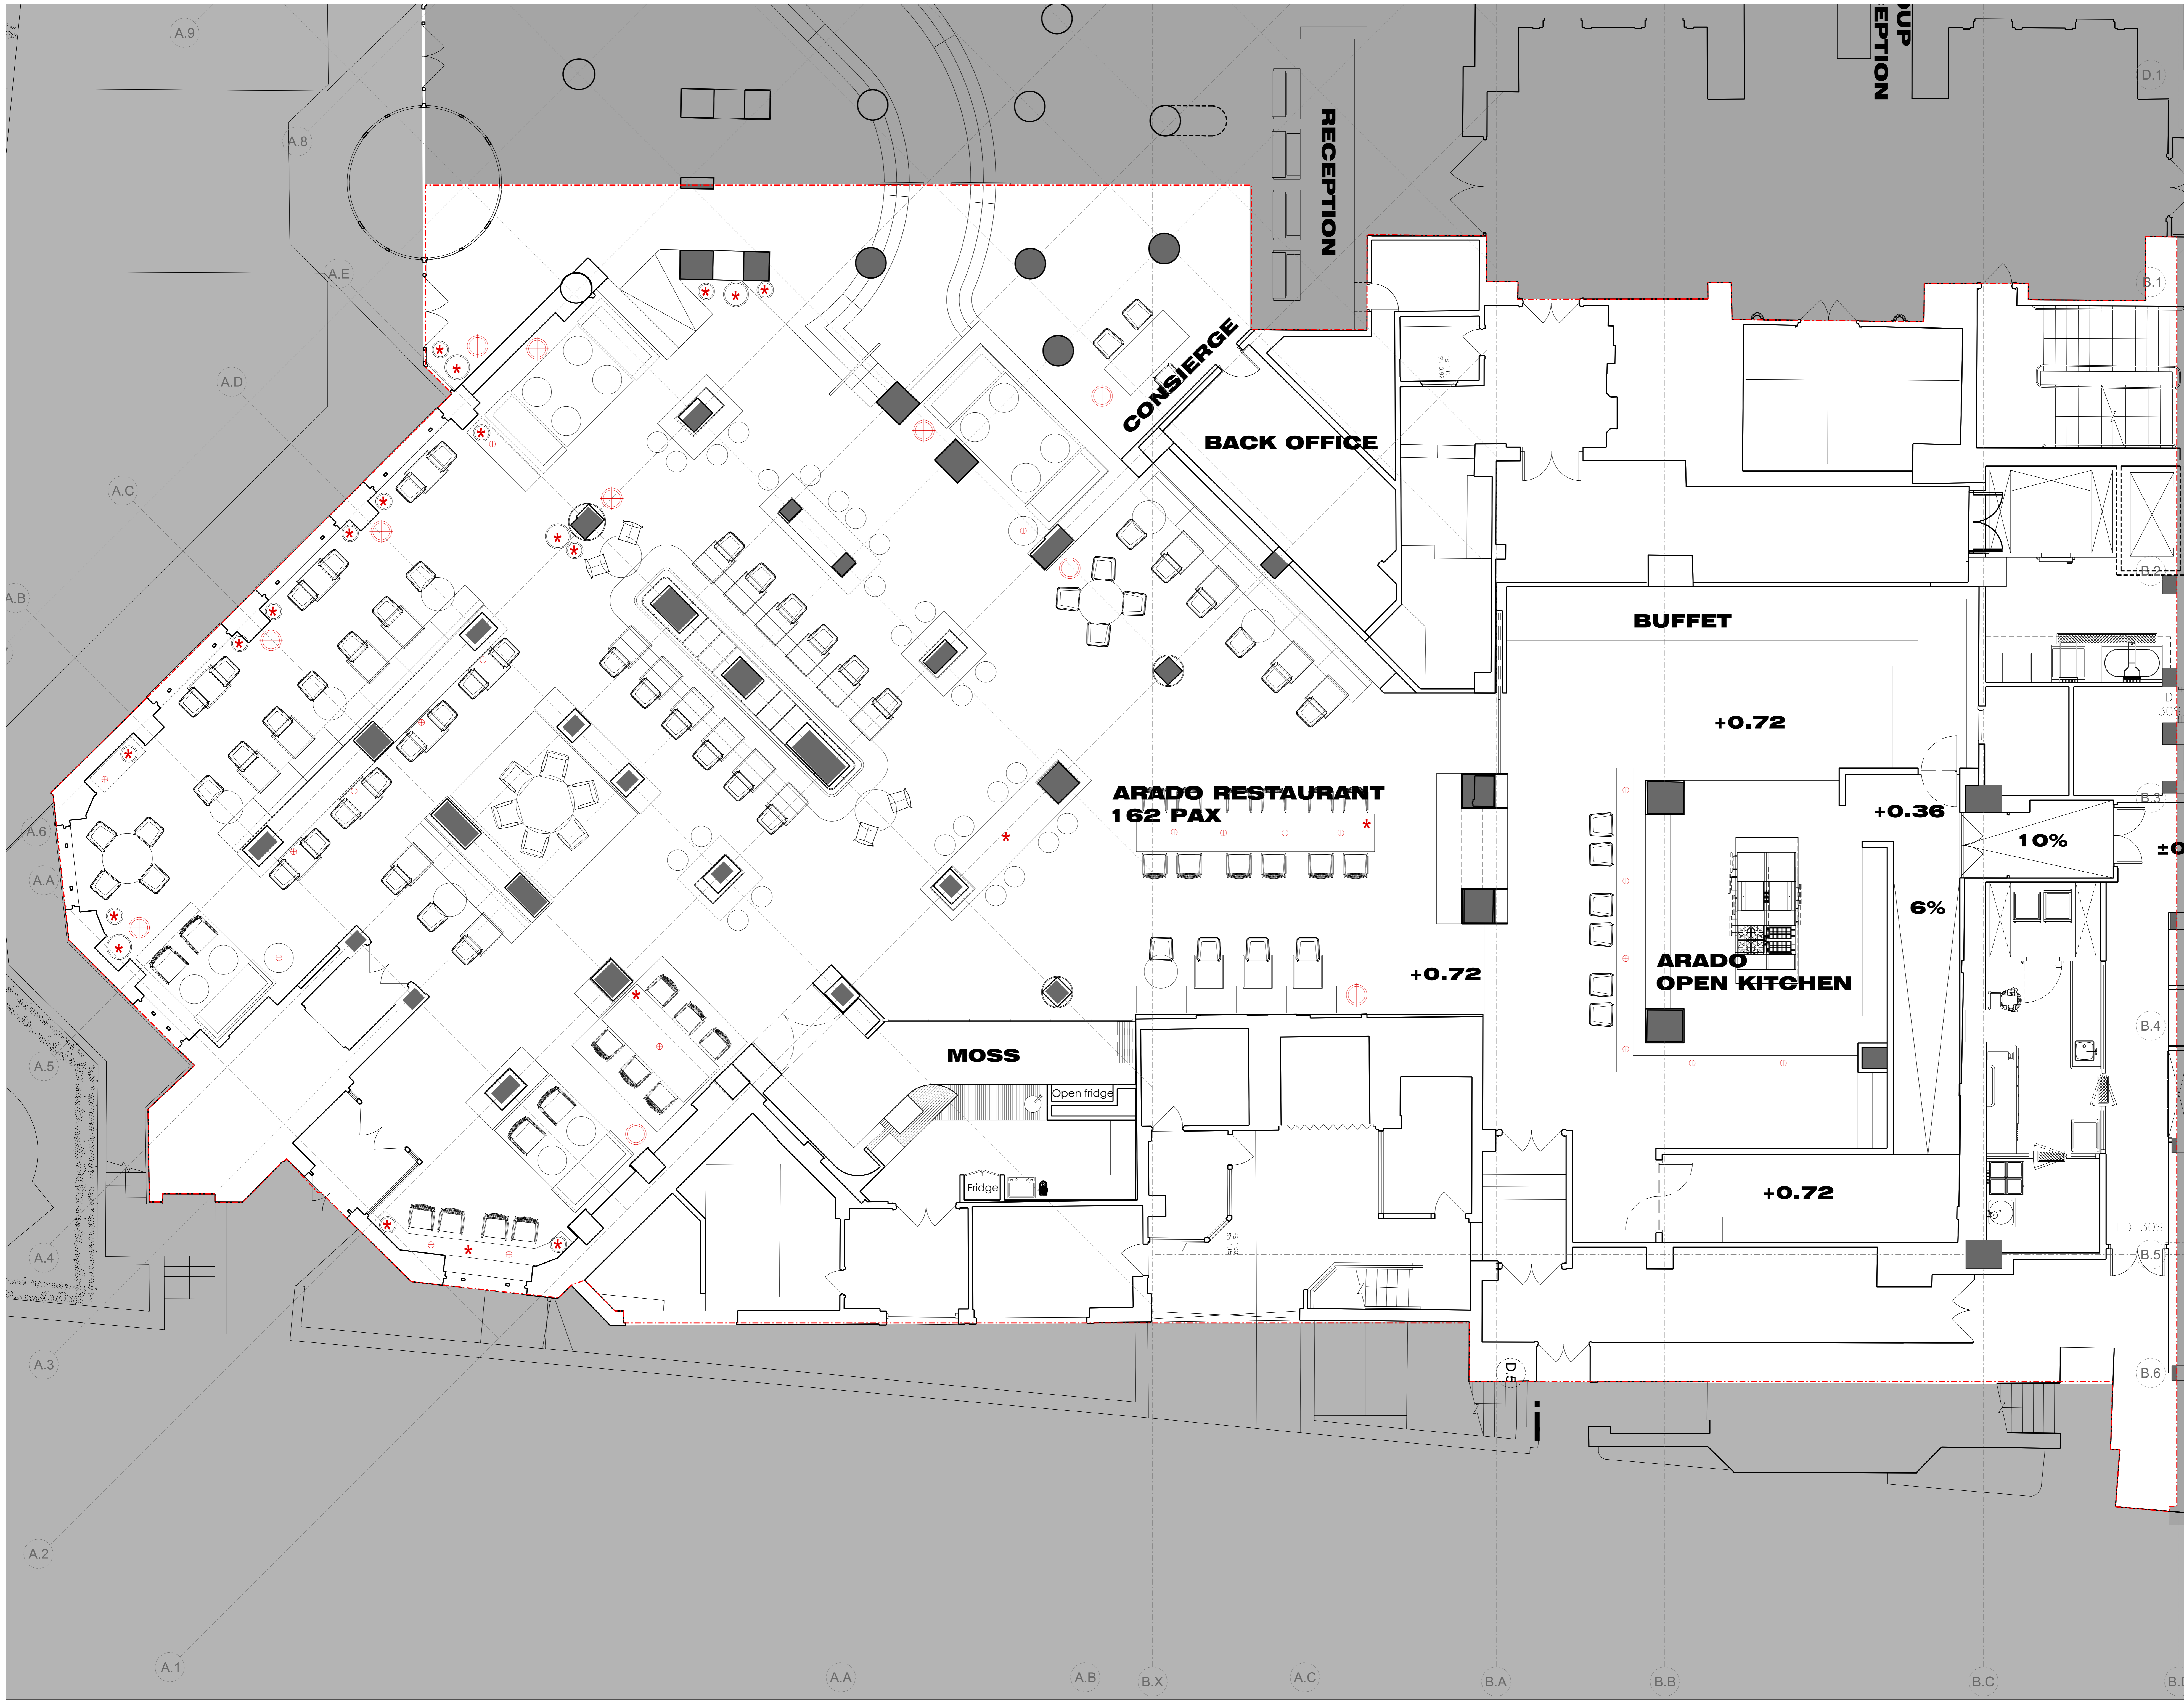


DO NOT SCALE FROM THIS DRAWING. ALL DIMENSIONS ARE TO BE CHECKED ON SITE PRIOR TO BUILD. DIMENSIONAL DIFFERENCES TO BE CONFIRMED WITH THE ARCHITECT. THIS DRAWING IS TO BE READ IN CONJUNCTION WITH ALL CONSULTANTS INFORMATION. MACKAY AND PARTNERS LLP RETAIN THE COPYRIGHT OF ALL INFORMATION WITHIN THIS DRAWING.

-  Floor Lamp
-  Table Lamp
-  Electrified Element (Table Height)
-  Flowerpot with stick spotlight on soil (Floor Height)



Key Plan  
Drawing Status

**PLANNING**  
Issued only for purpose indicated

**Mackay Partners**

ARCHITECTS & DESIGNERS  
Florin Studios, Florin Court, 6-9 Charterhouse Square  
London EC1M 6EY tel: +44 (0)207 838 1177  
e mail: contact@mackayandpartners.co.uk

Job Title  
**White House Hotel**

Drawing Title  
**PROPOSED  
GROUND FLOOR / ZONE B  
FURNITURE / LIGHTING LOW LEVEL**

Scale @ A0 1:50 Scale @ A2 1:100 Drawn by JS  
Date 26/06/2018 Checked by KM  
Drawing No. 612.17\_PL\_0600\_312 Rev. -