



Section K

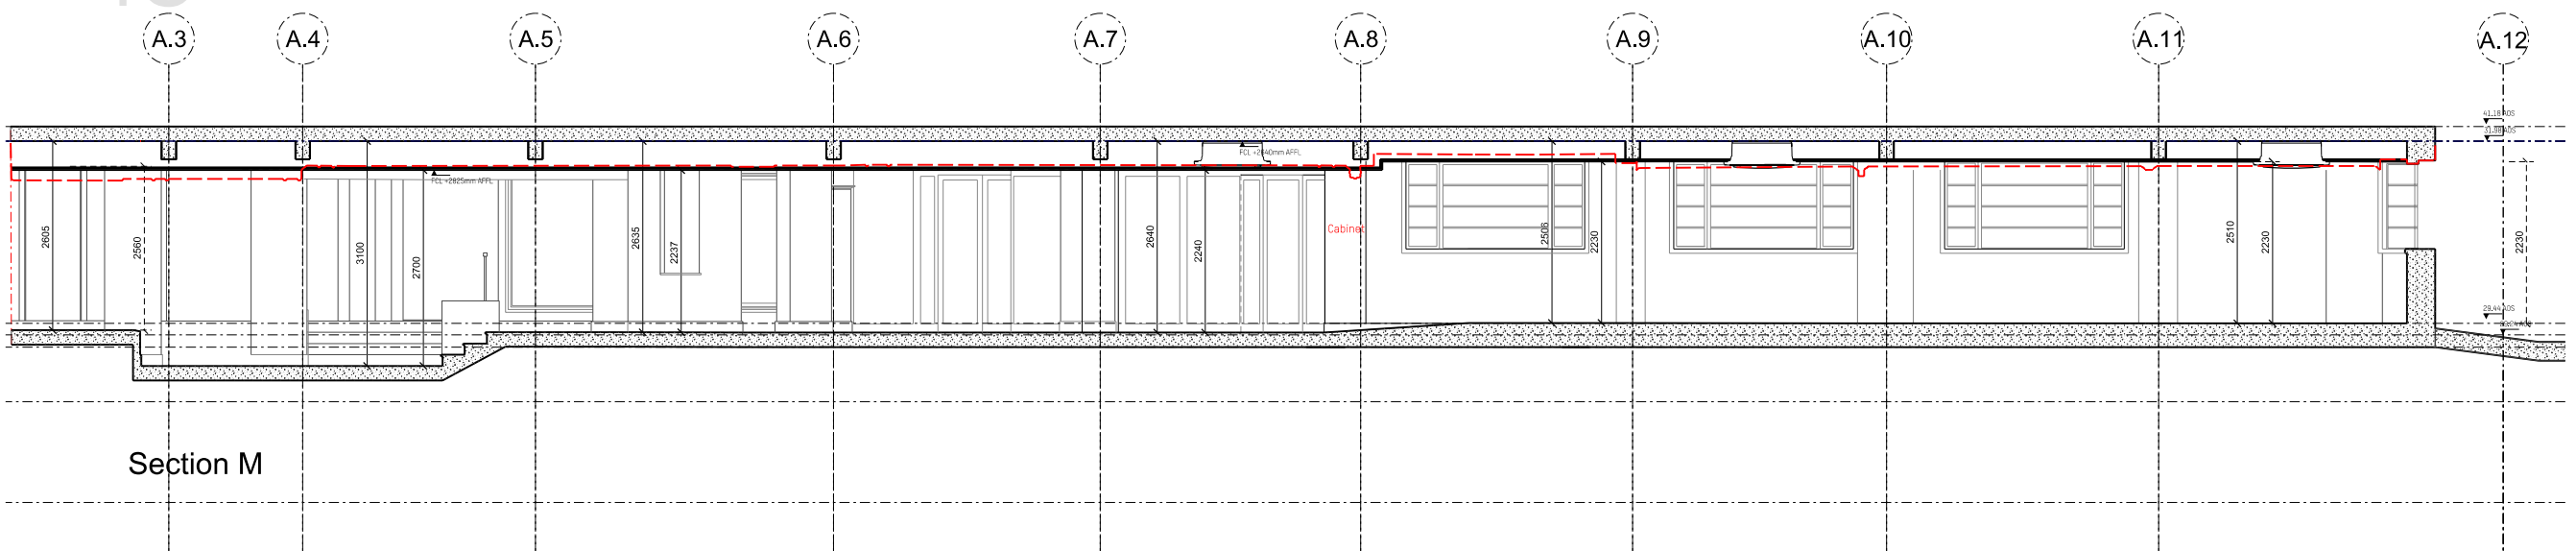


Section M

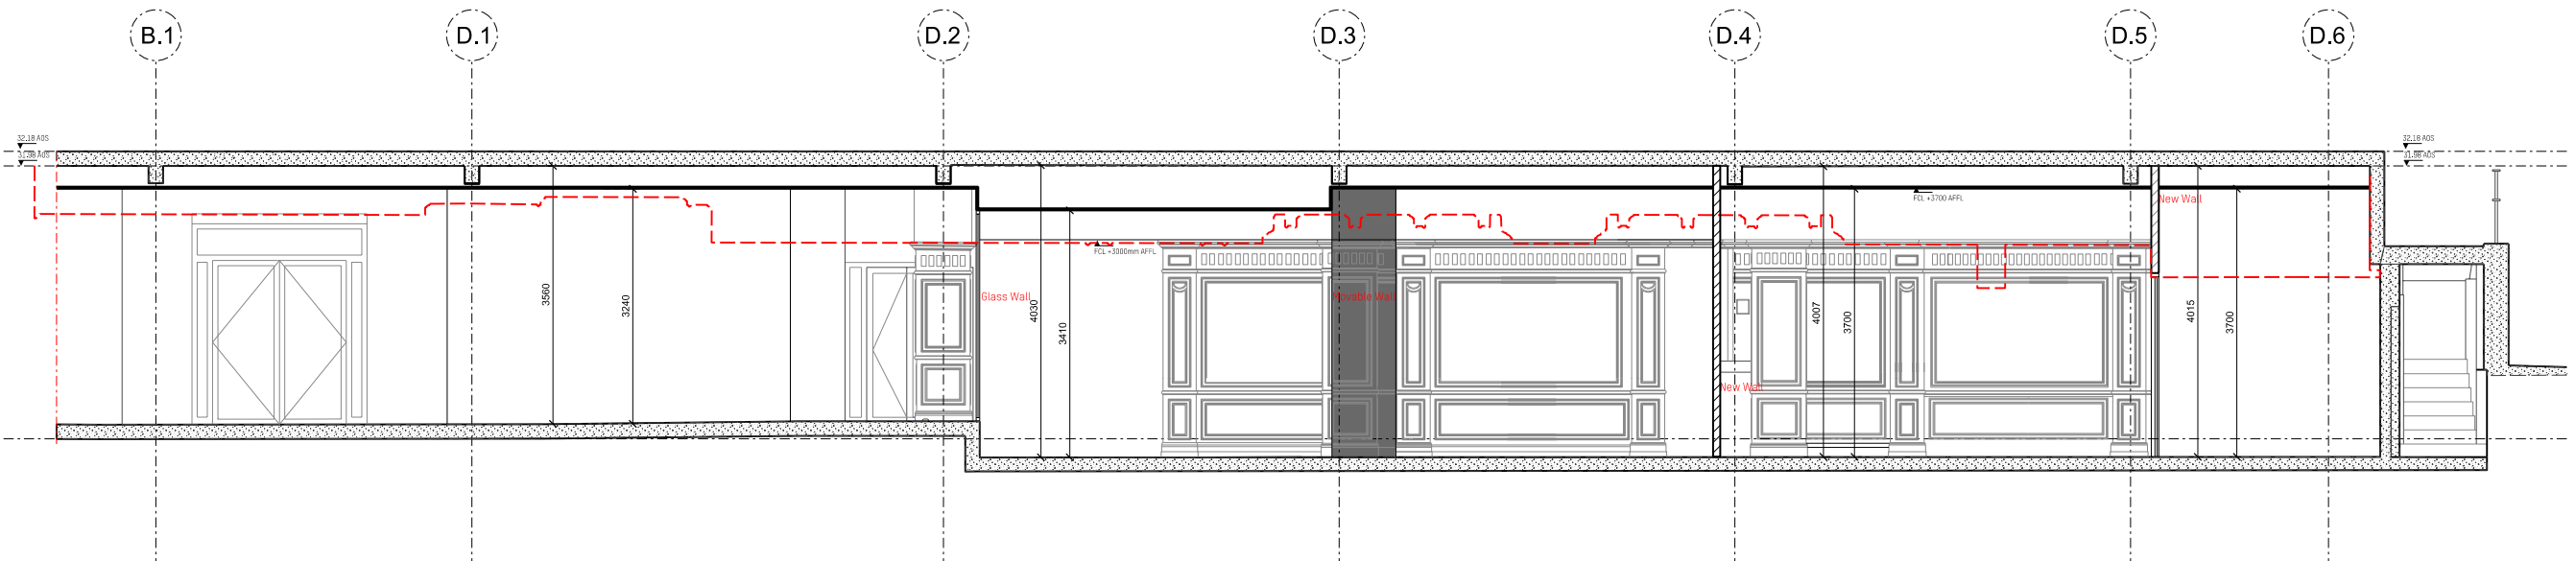

Section O

DO NOT SCALE FROM THIS DRAWING. ALL DIMENSIONS ARE TO BE CHECKED ON SITE PRIOR TO BUILD. DIMENSIONAL DIFFERENCES TO BE CONFIRMED WITH THE ARCHITECT. THIS DRAWING IS TO BE READ IN CONJUNCTION WITH ALL CONSULTANTS INFORMATION, MACKAY AND PARTNERS LLP RETAIN THE COPYRIGHT OF ALL INFORMATION WITHIN THIS DRAWING.

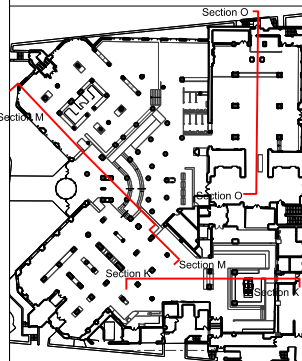

 DEMOLITIONS
 SCOPE OF WORKS

DRAFT

Rev	Description	Date

Key: PMB
Drawing Status
Issued only for purpose indicated

PLANNING


**Mackay
+ Partners**

ARCHITECTS & DESIGNERS
Florin Studios, Florin Court, 6-8 Charterhouse Square
London EC1M 6EY tel: +44 (0)207 608 1177
e mail: contact@mackayandpartners.co.uk


Job Title
White House Hotel

Drawing Title
**PROPOSAL
GROUND FLOOR
SECTIONS K, M, O**


Scale @ A1 1:50	Scale @ A3 1:100	Drawn by JS
Date 17/07/2018	Checked by KM	Rev. -
Drawing No. 612.17_P_0600_503		

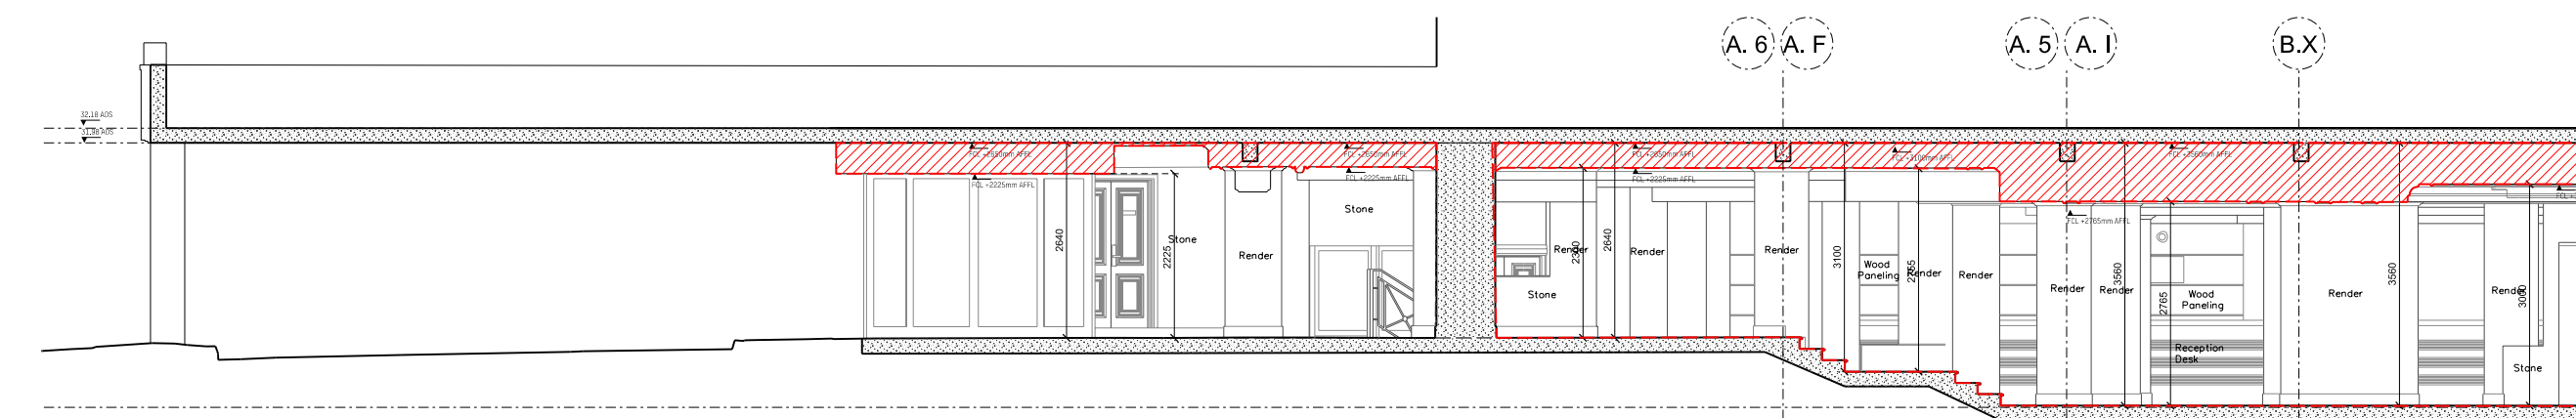




Section L - Part 1

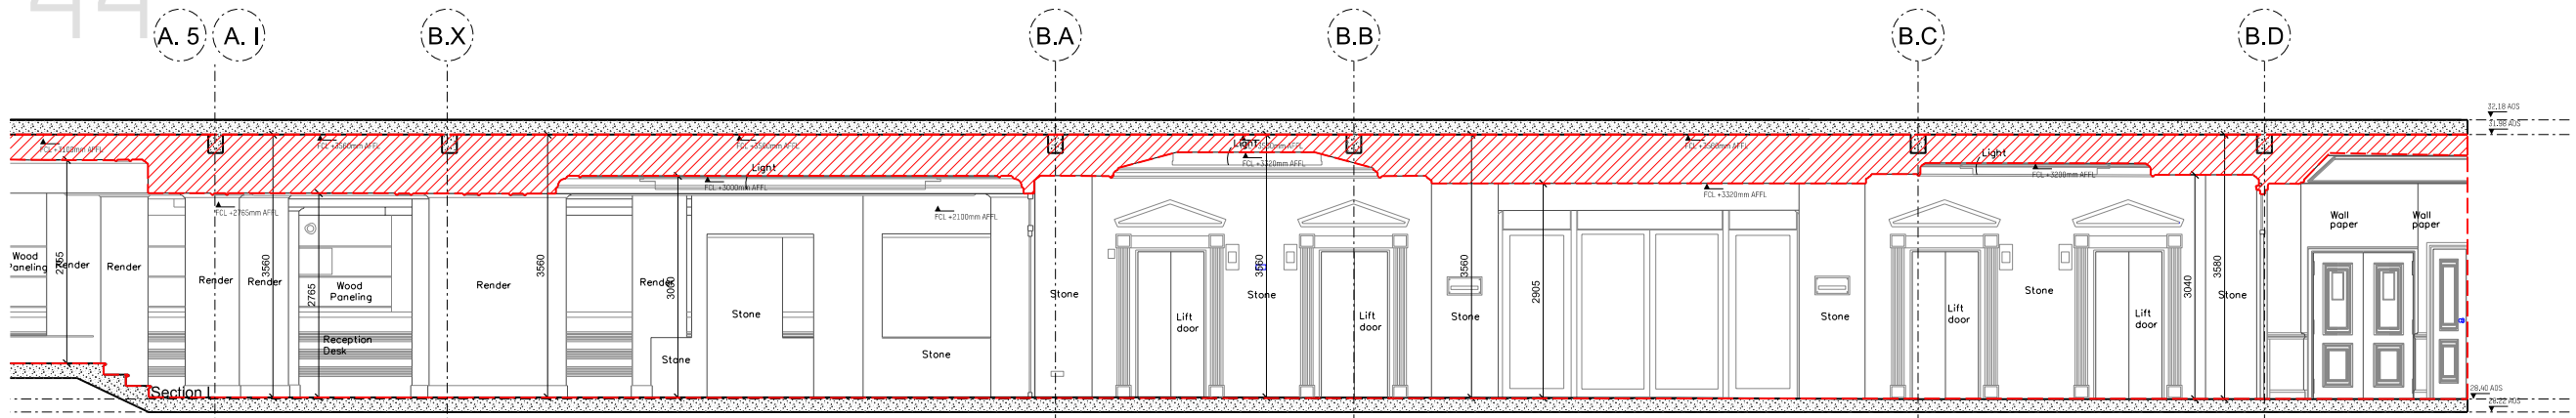

Section L - Part 2


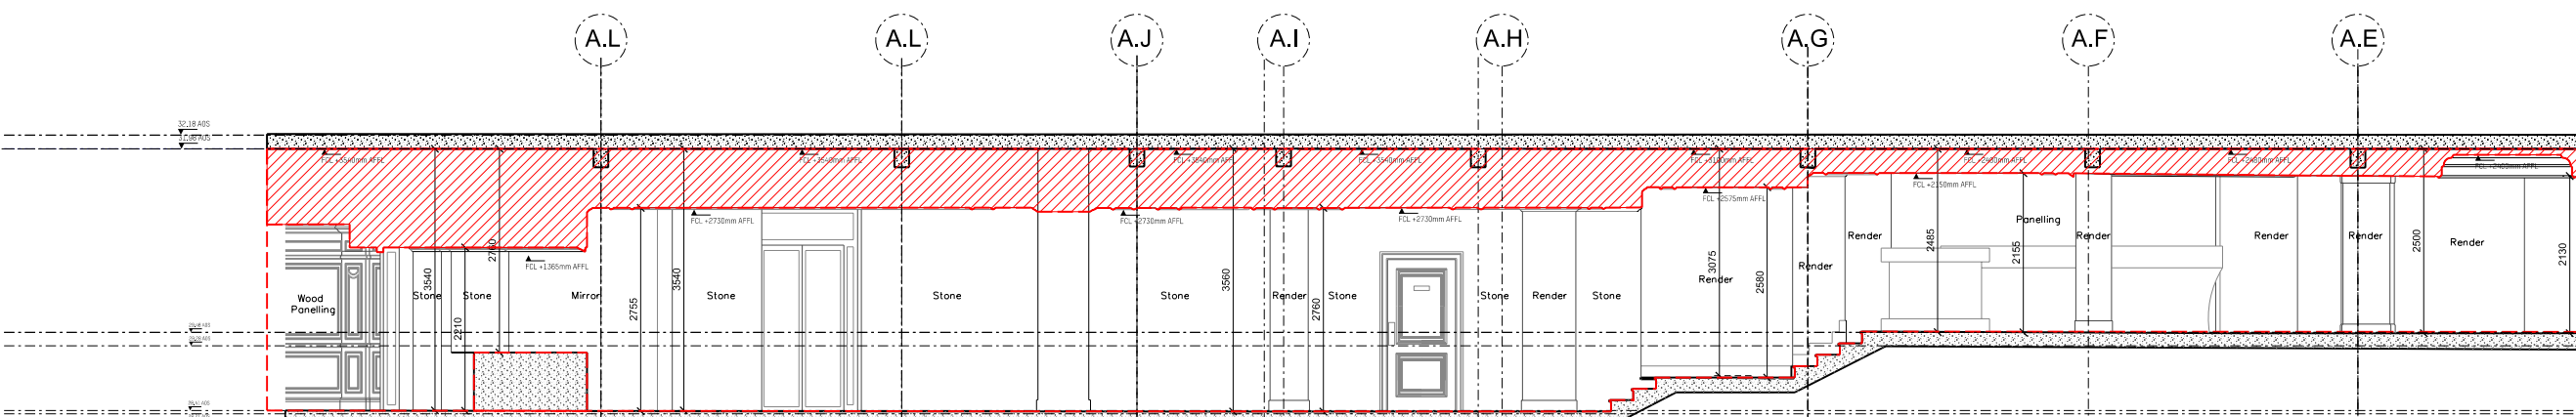


Section N - Part 1

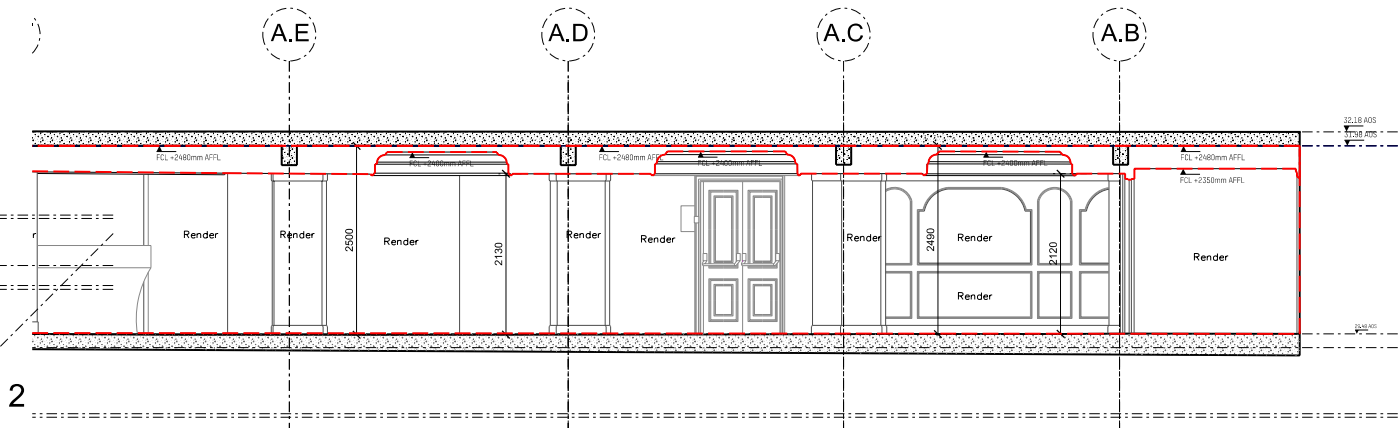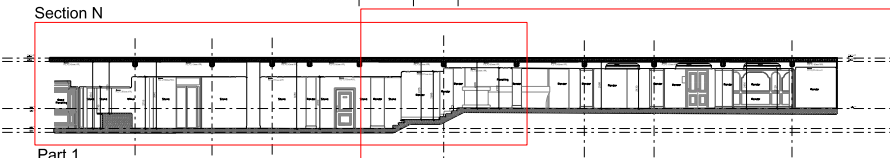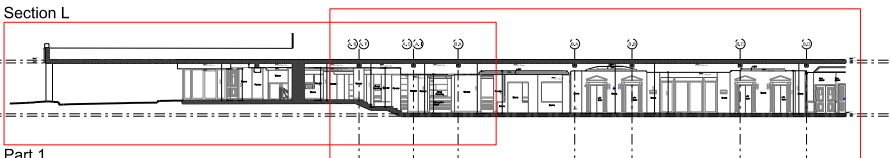

Section N - Part 2

DO NOT SCALE FROM THIS DRAWING. ALL DIMENSIONS ARE TO BE CHECKED ON SITE PRIOR TO BUILD. DIMENSIONAL DIFFERENCES TO BE CONFIRMED WITH THE ARCHITECT. THIS DRAWING IS TO BE READ IN CONJUNCTION WITH ALL CONSULTANTS INFORMATION, MACKAY AND PARTNERS LLP RETAIN THE COPYRIGHT OF ALL INFORMATION WITHIN THIS DRAWING.

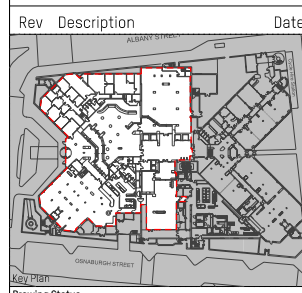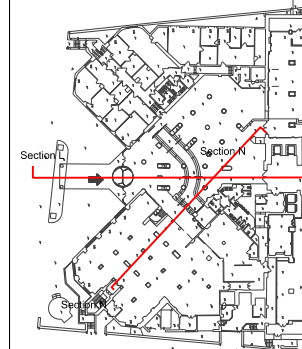

Rev Description Date
Issued only for purpose indicated

PLANNING


**Mackay
+ Partners**

ARCHITECTS & DESIGNERS
Florin Studios, Florin Court, 6-8 Charterhouse Square
London EC1M 6EY tel: +44 (0)207 608 1177
e mail: contact@mackayandpartners.co.uk


Job Title
White House Hotel

Drawing Title
**EXISTING
GROUND FLOOR
SECTIONS L, N**


Scale @ A1 1:50 Scale @ A3 1:100 Drawn by JS
Date 17/07/2018 Checked by KM
Drawing No. 612.17 EX_0600_504 Rev. -

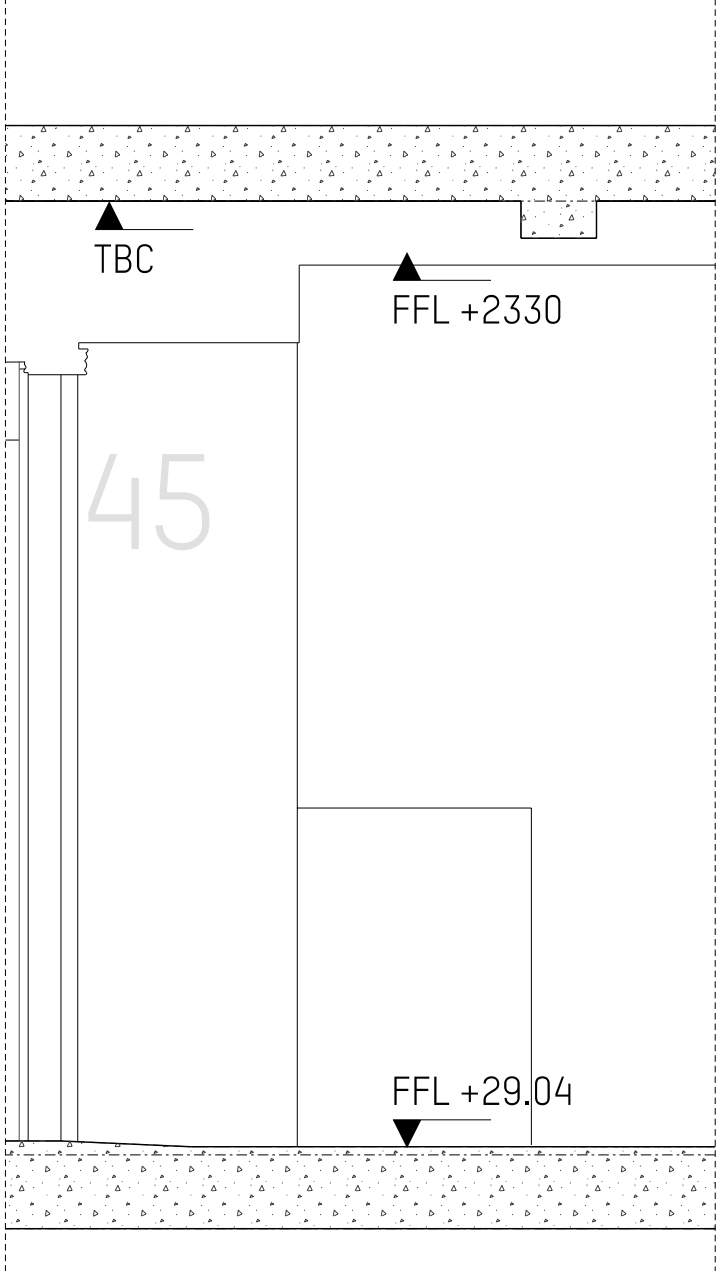


DETAIL 01

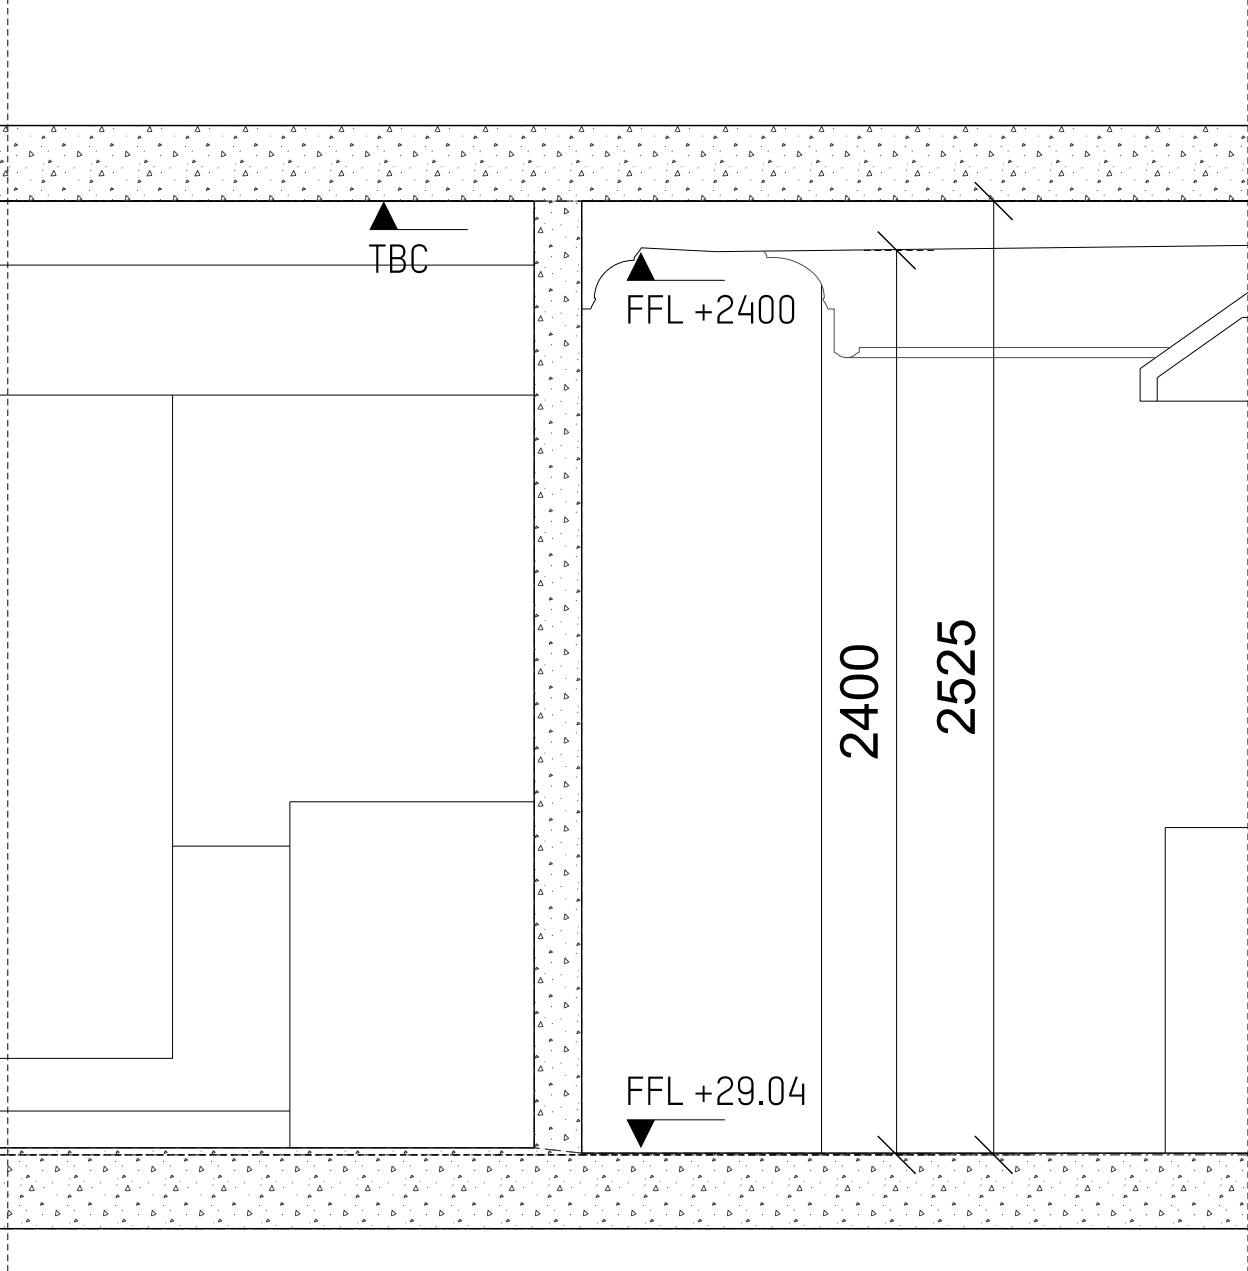

DETAIL 02


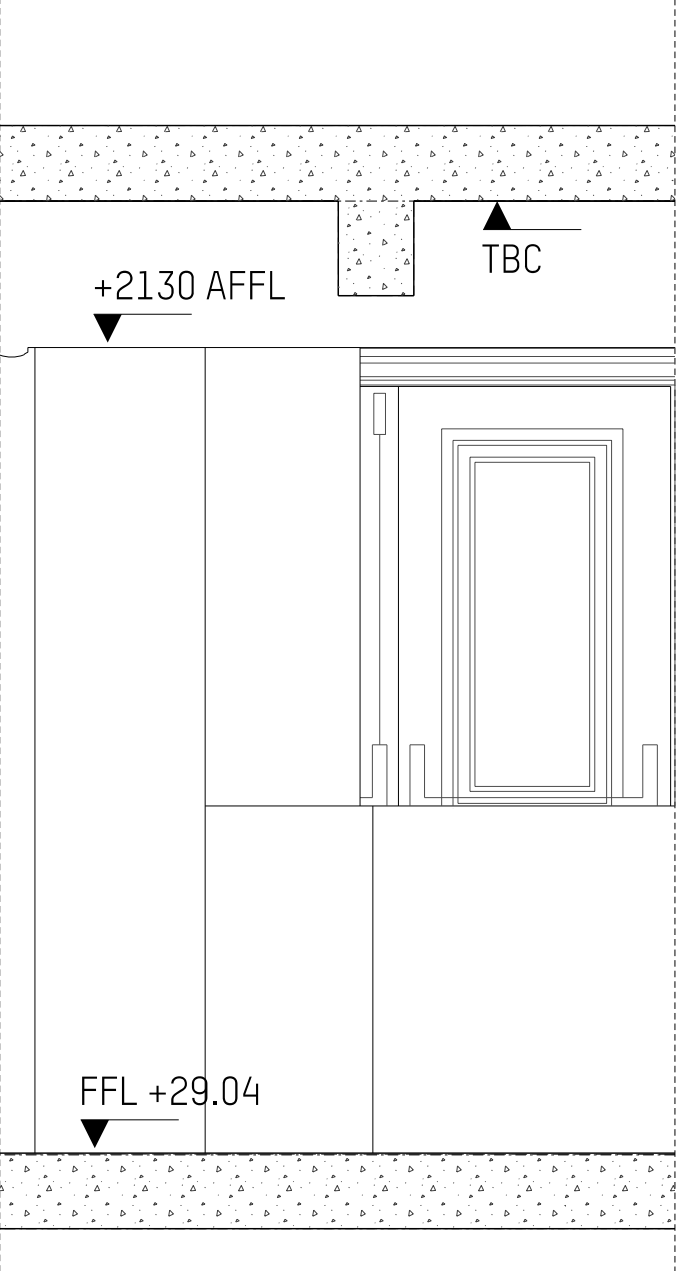


DETAIL 03

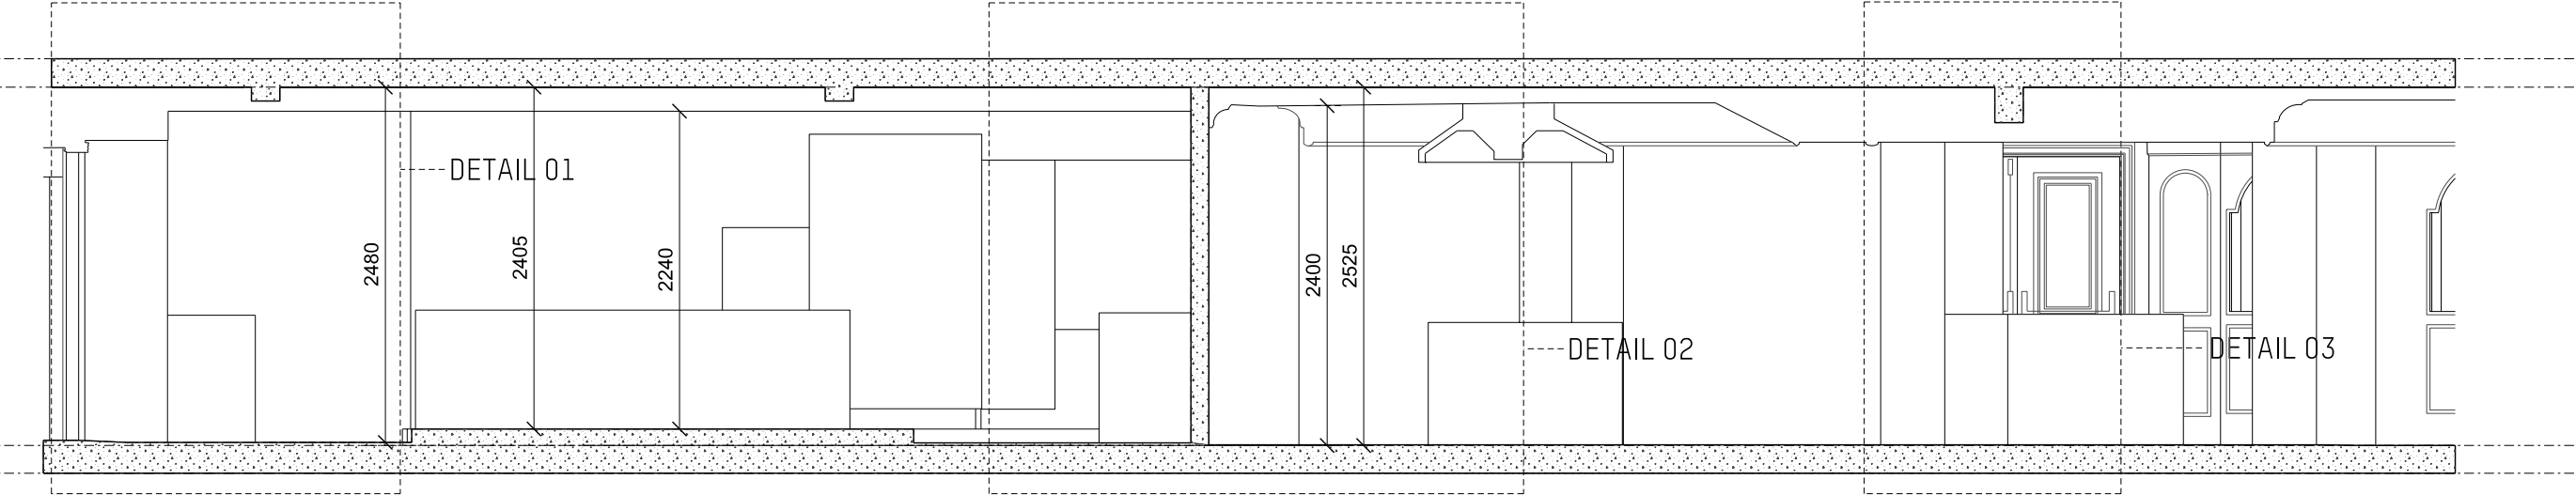

EXISTING SECTION K_SCALE 1:25

DO NOT SCALE FROM THIS DRAWING. ALL DIMENSIONS ARE TO BE CHECKED ON SITE PRIOR TO BUILD. DIMENSIONAL DIFFERENCES TO BE CONFIRMED WITH THE ARCHITECT. THIS DRAWING IS TO BE READ IN CONJUNCTION WITH ALL CONSULTANTS INFORMATION, MACKAY AND PARTNERS LLP RETAIN THE COPYRIGHT OF ALL INFORMATION WITHIN THIS DRAWING.

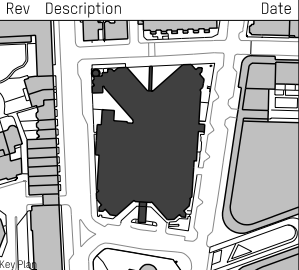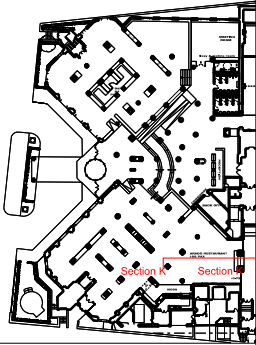

Key Plan
Drawing Status
PLANNING
Issued only for purpose indicated

**Mackay
+ Partners**

ARCHITECTS & DESIGNERS
Florin Studios, Florin Court, 6-8 Charterhouse Square
London EC1M 6EY tel +44 (0)207 608 1177
e mail: contact@mackayandpartners.co.uk


Job Title
White House Hotel

Drawing Title
**PROPOSED
GROUND FLOOR
CEILING - SECTIONS**


Scale @ A1 1:10	Scale @ A3 1:20	Drawn by MT
Date 17/07/2018	Checked by KM	
Drawing No. 612.17_EX_3500_731	Rev. -	

Ground Floor Existing Levels




46

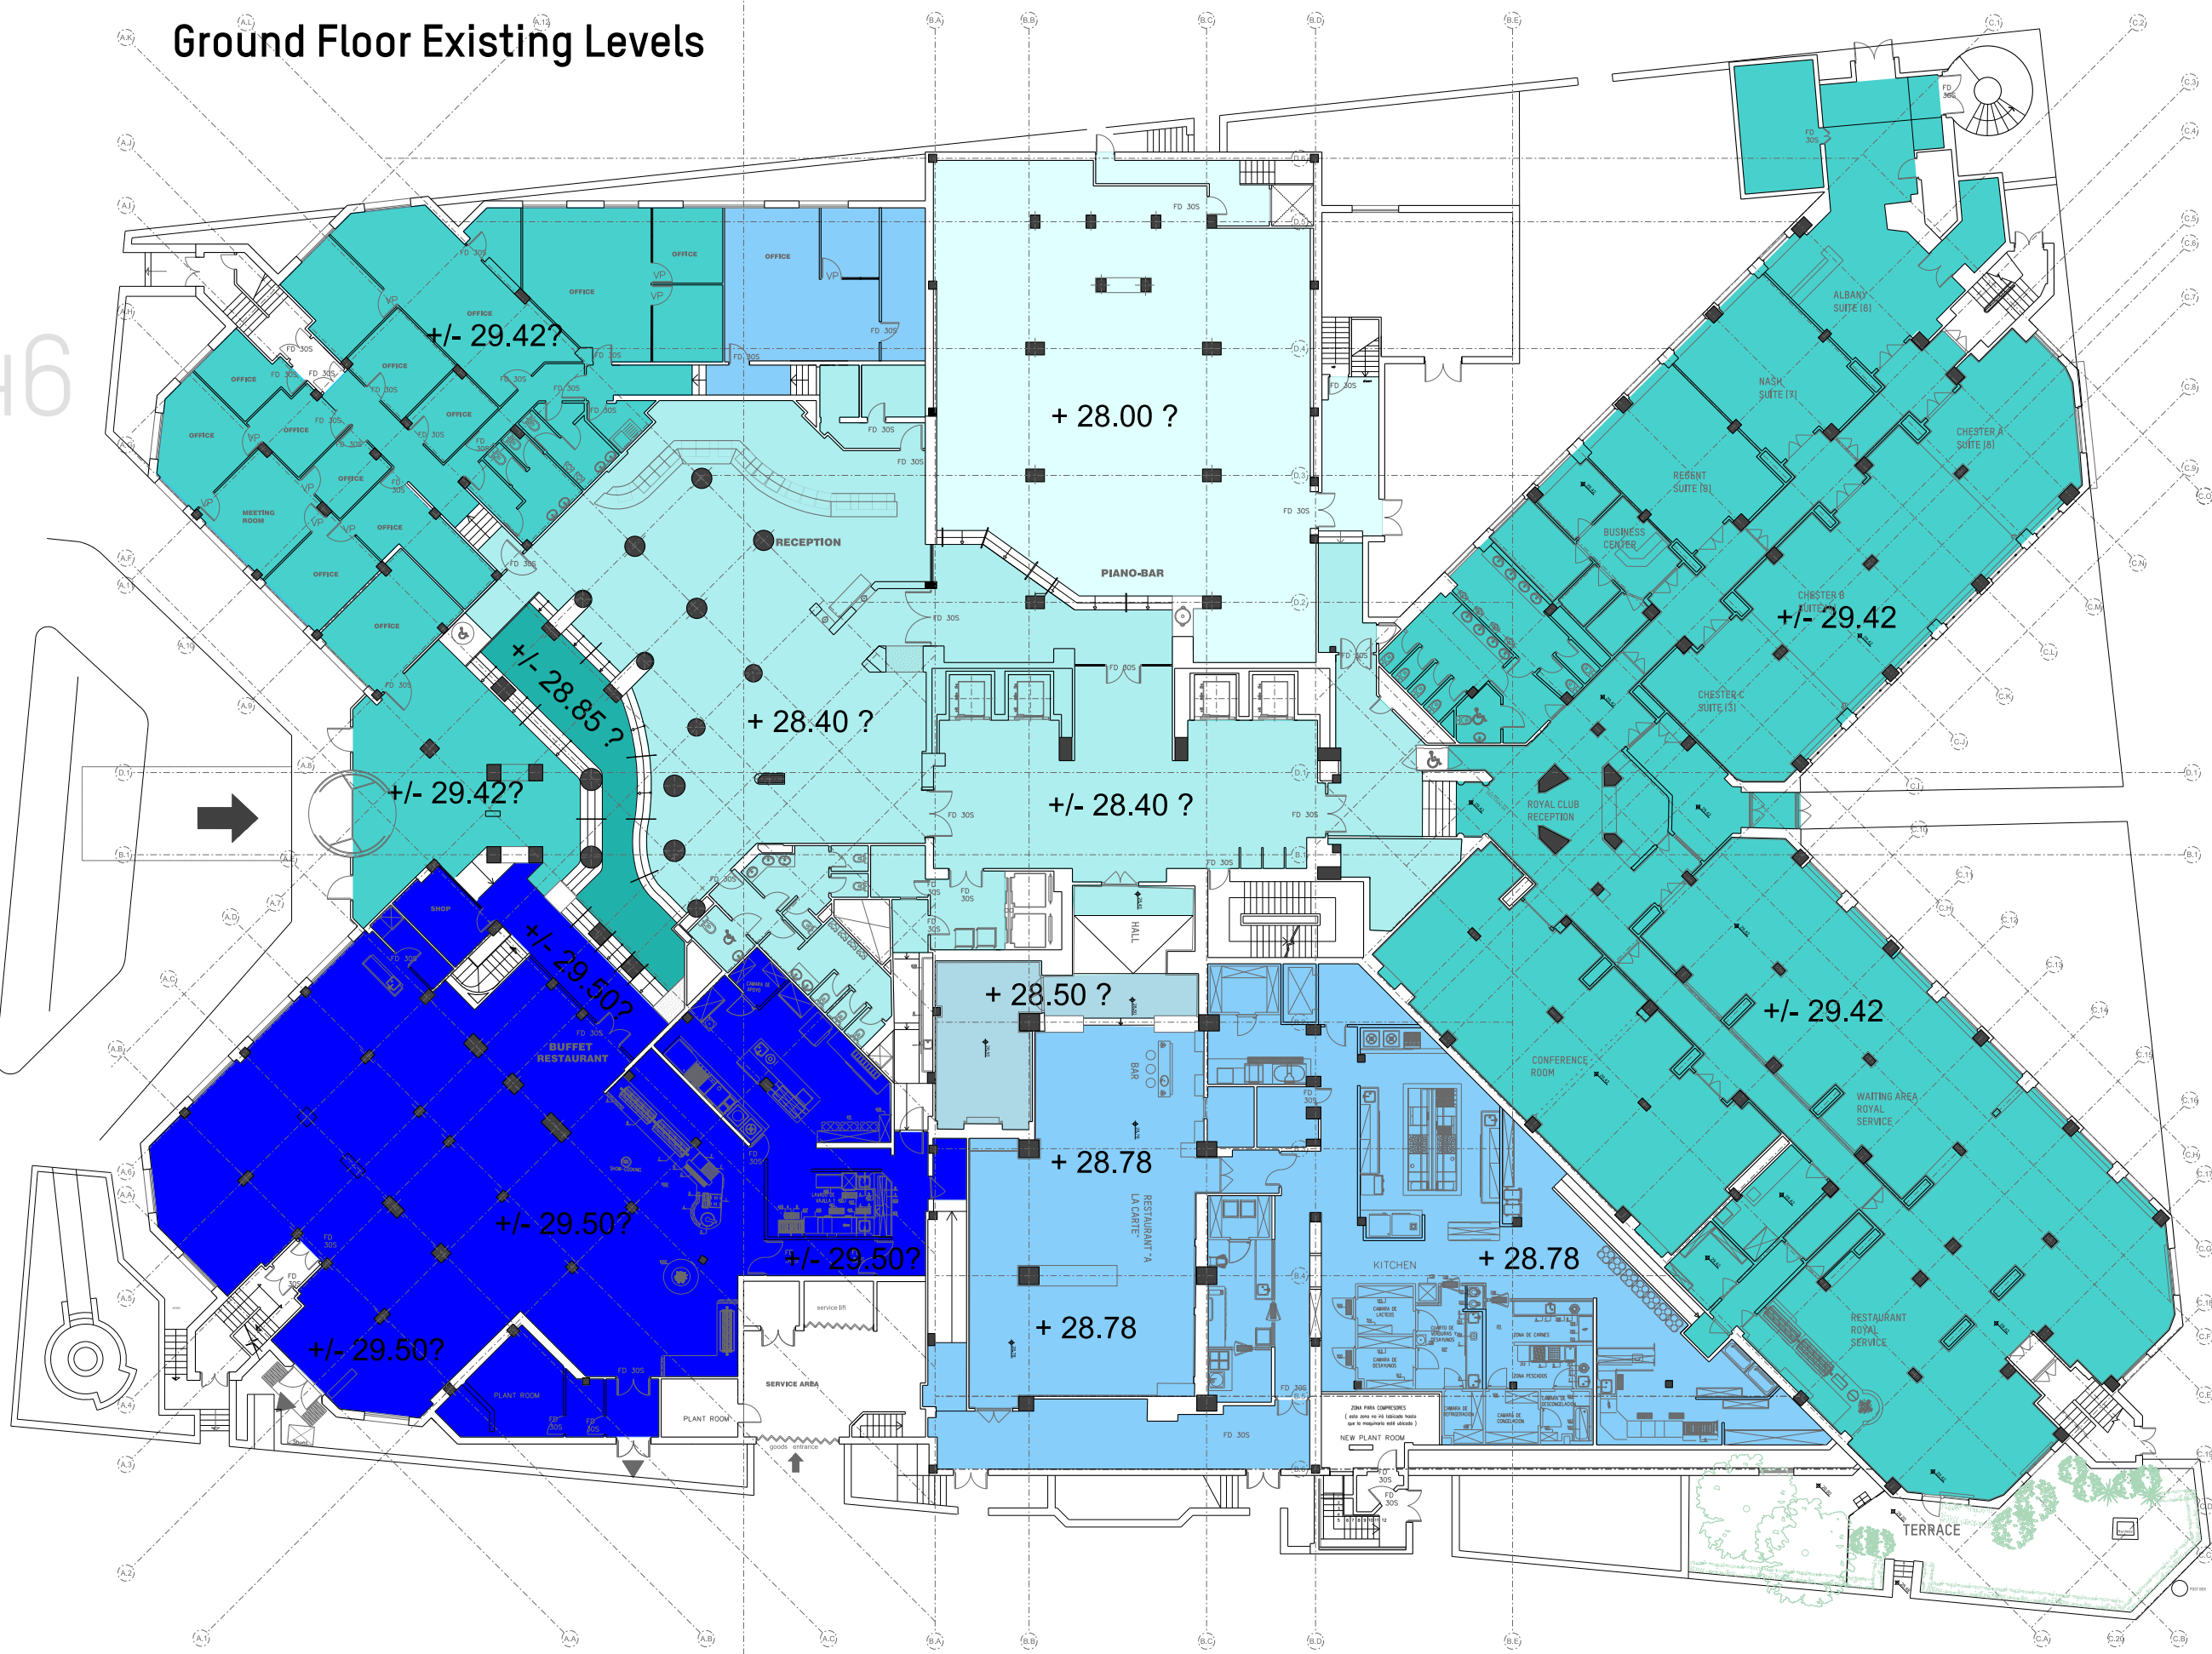

- +/- 29.50?
- +/- 29.42
- +/- 28.85 ?
- + 28.78
- +/- 28.50
- +/- 28.40 ?
- +/- 28.00

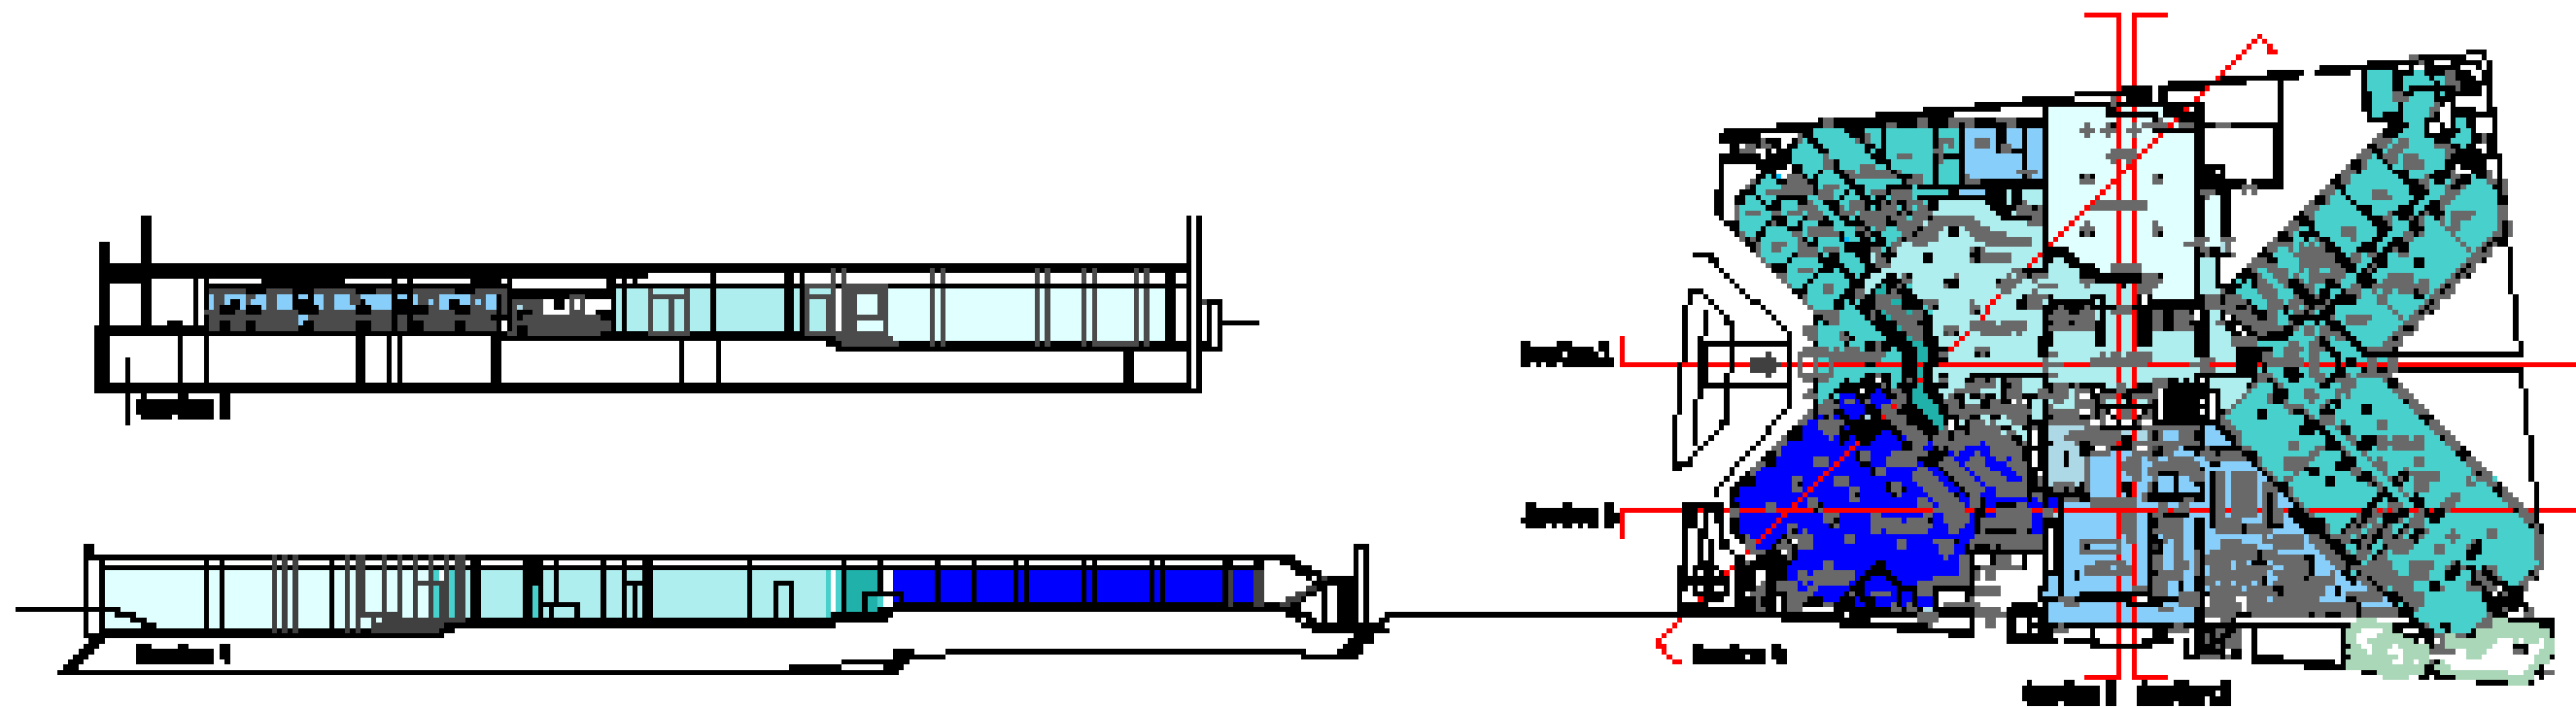


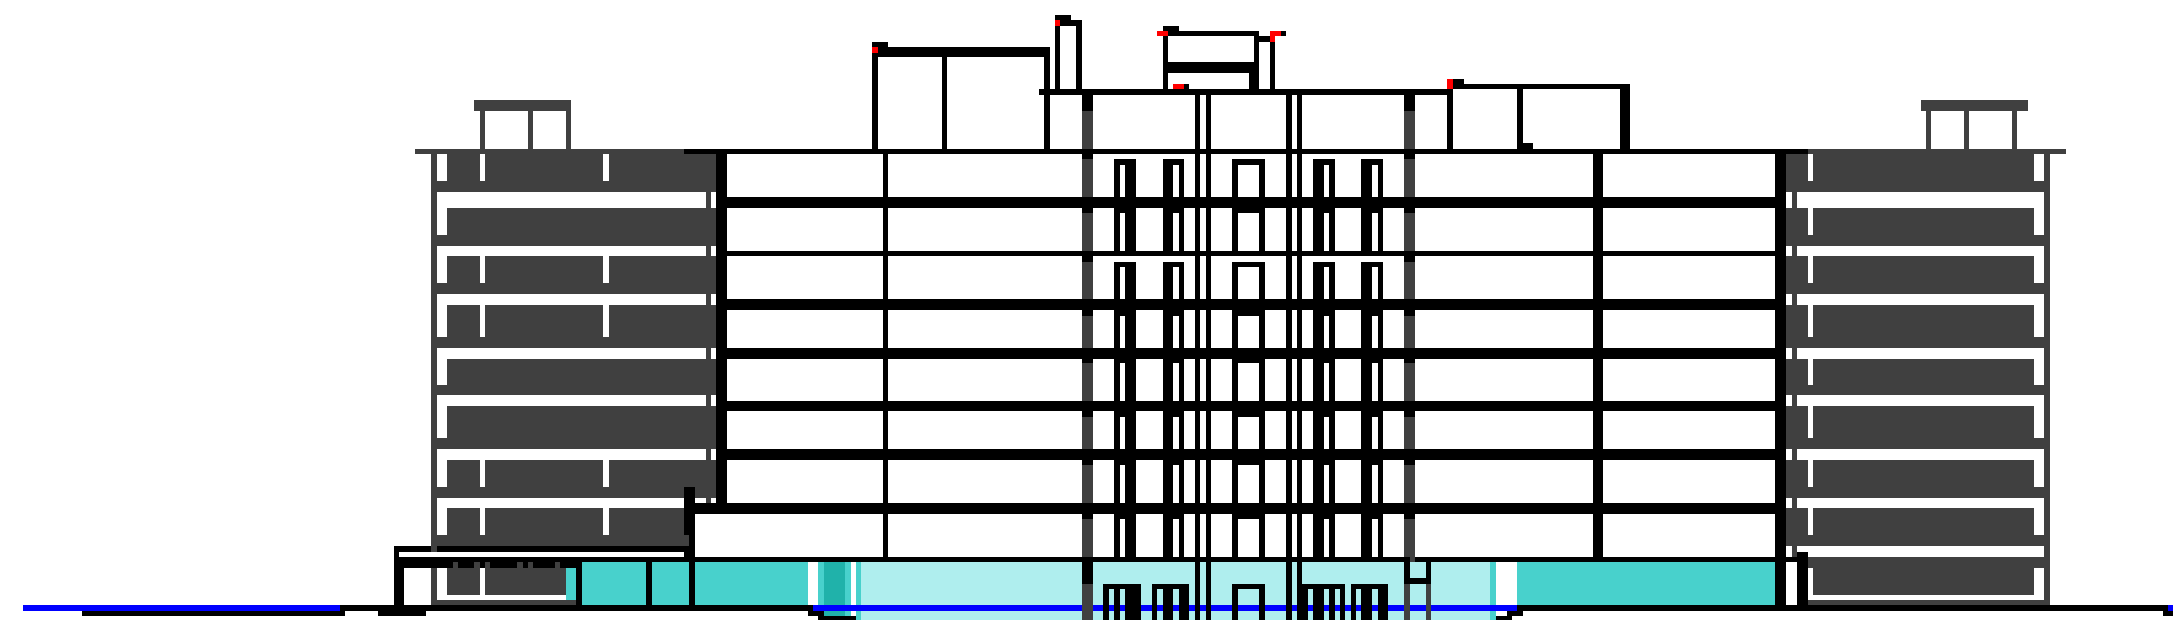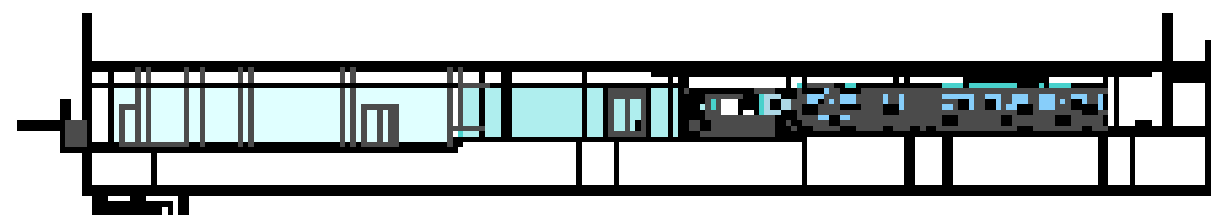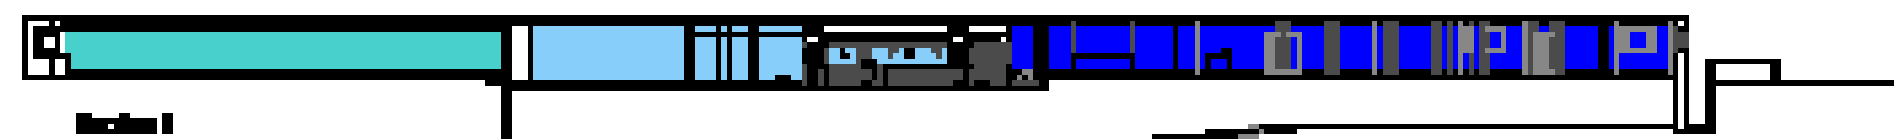

Section 1

DRAFT

PLANNING






