




section 1:30

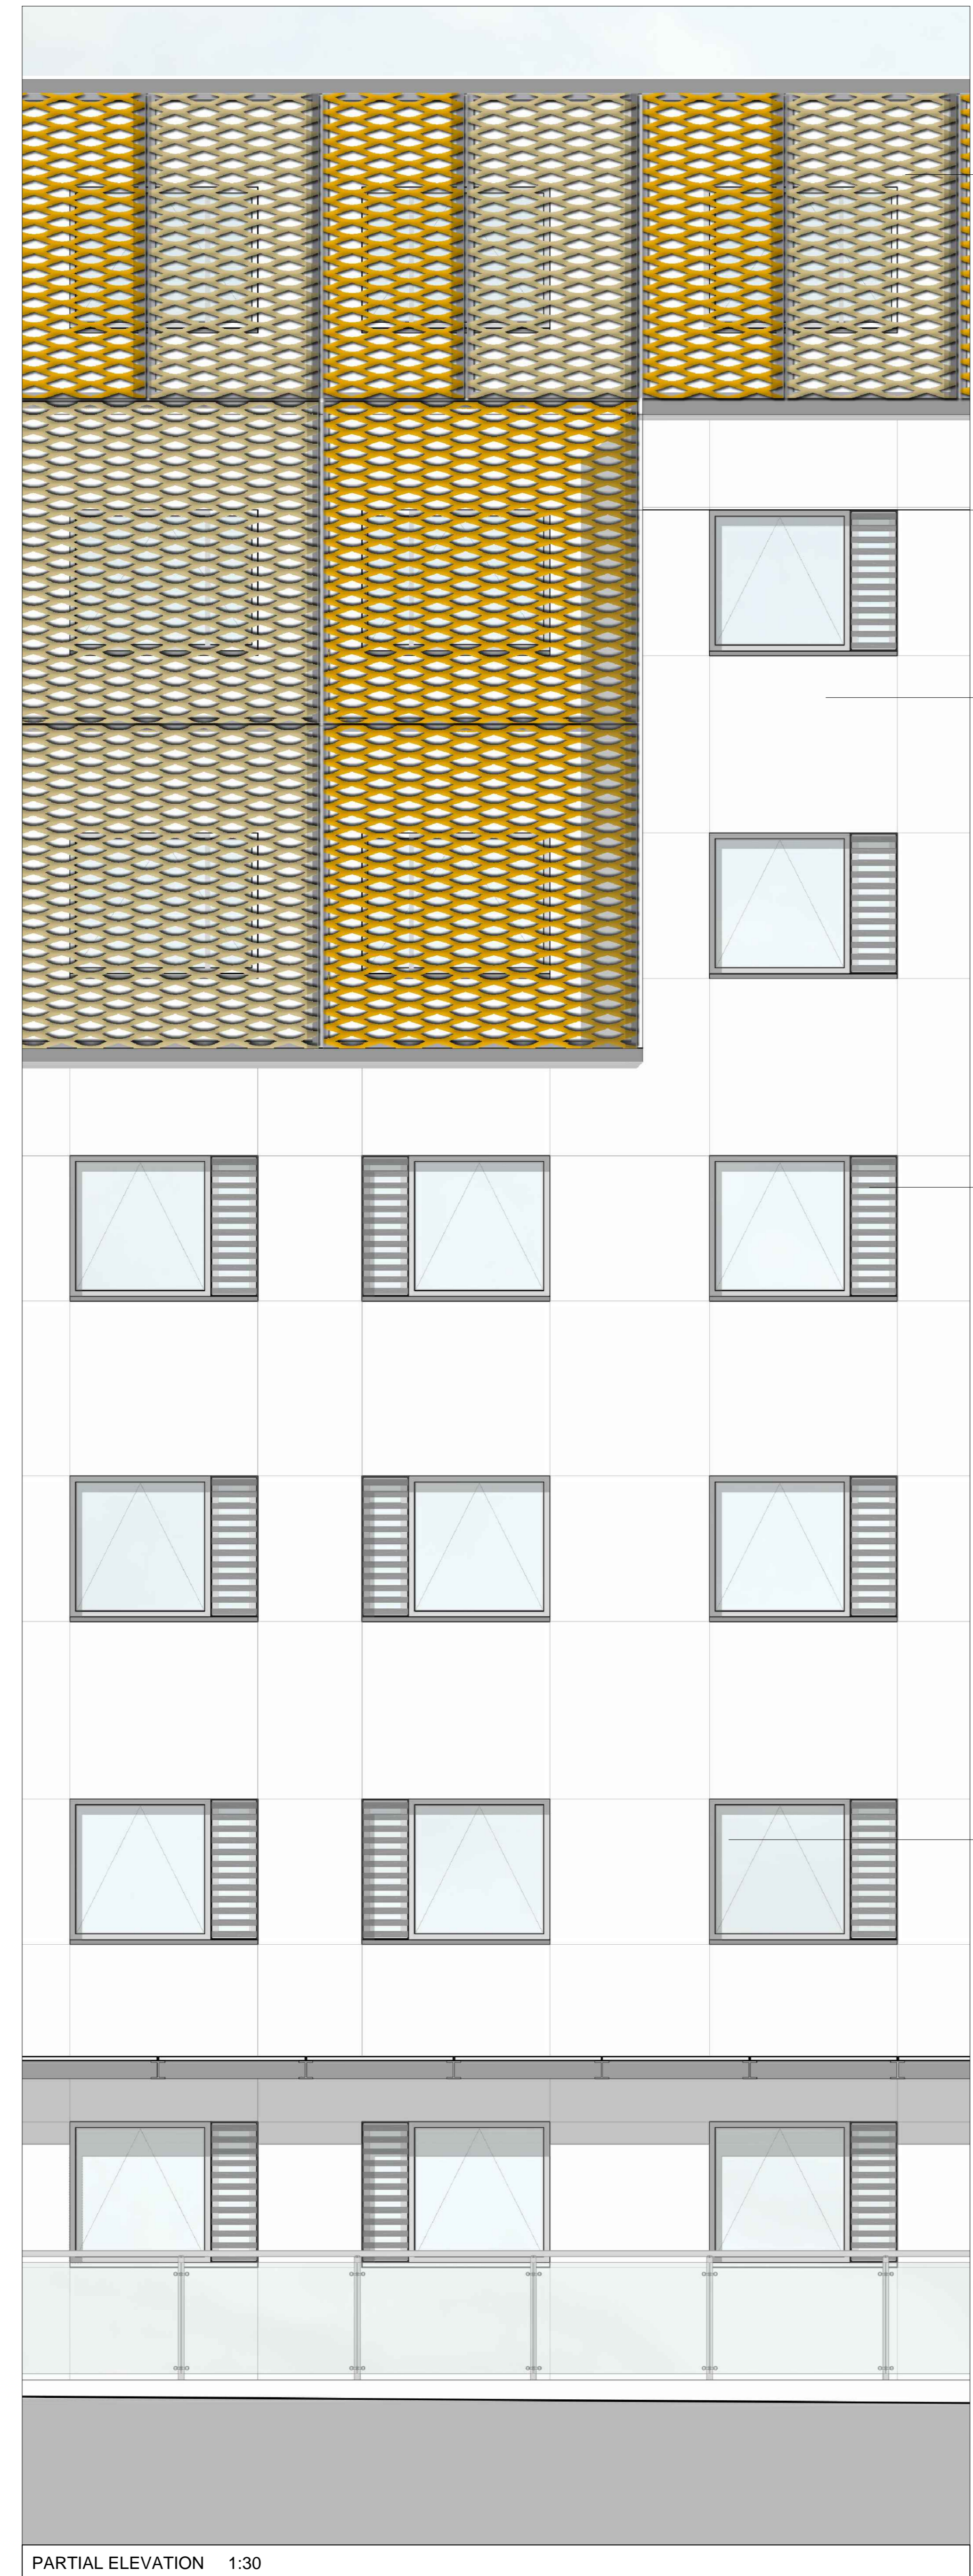

PARTIAL ELEVATION 1:30

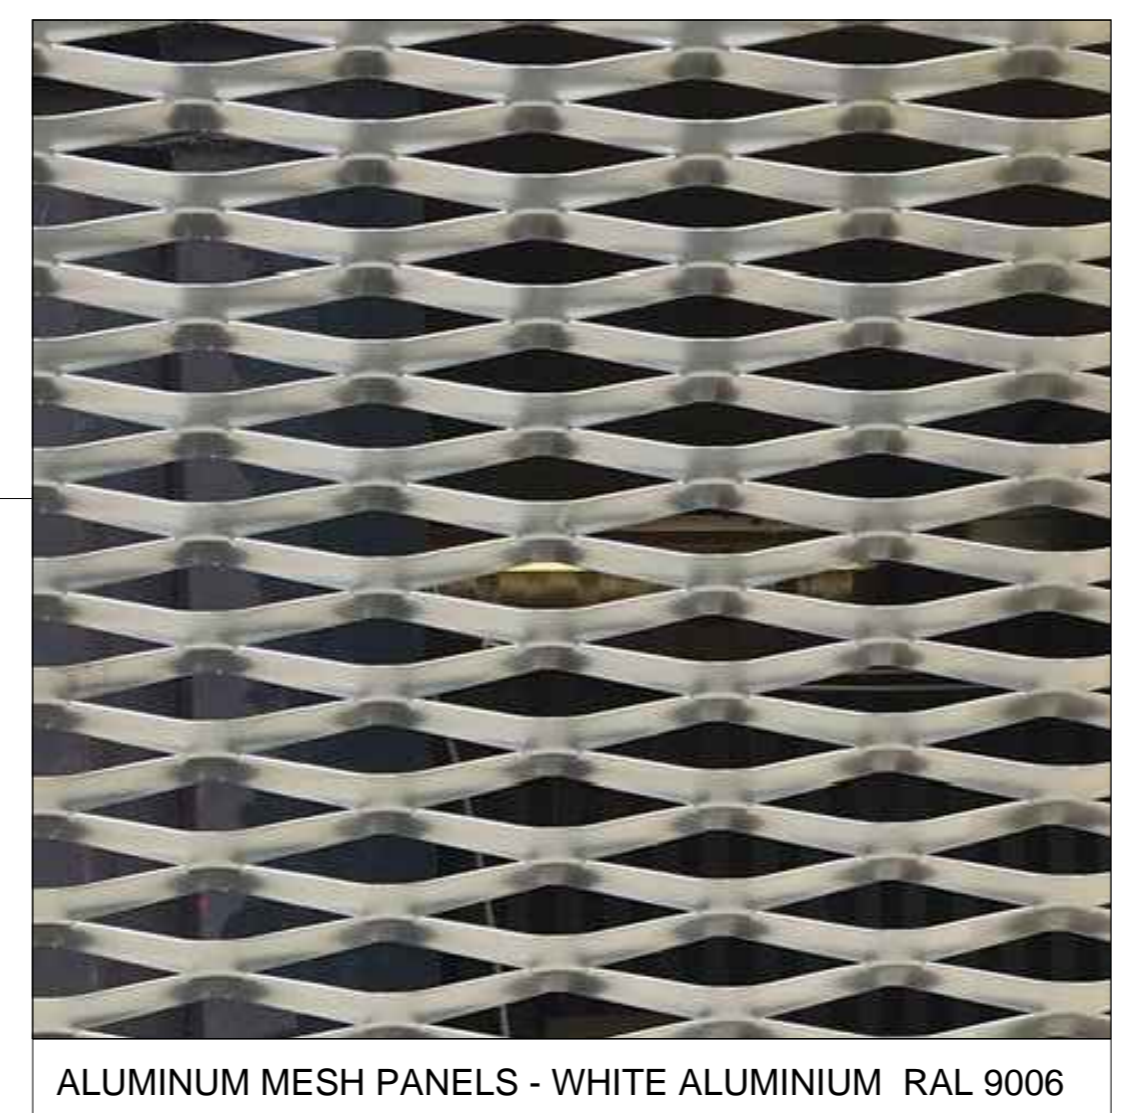


ALUMINIUM MESH PANELS - WHITE ALUMINIUM RAL 9006

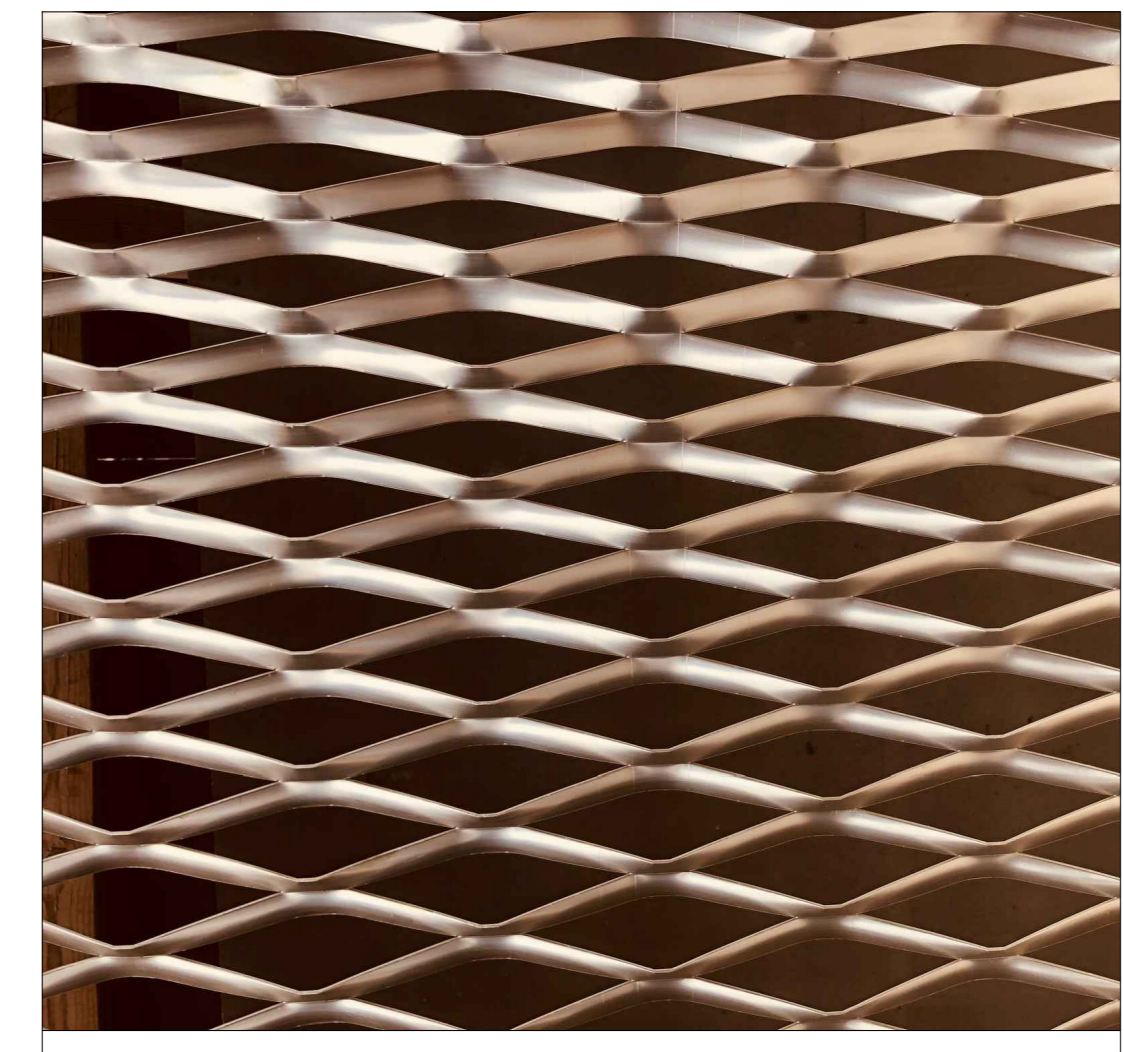

ALUMINIUM MESH PANELS - PEARL BEIGE RAL 1035




ALUMINIUM LOUVERED PANELS

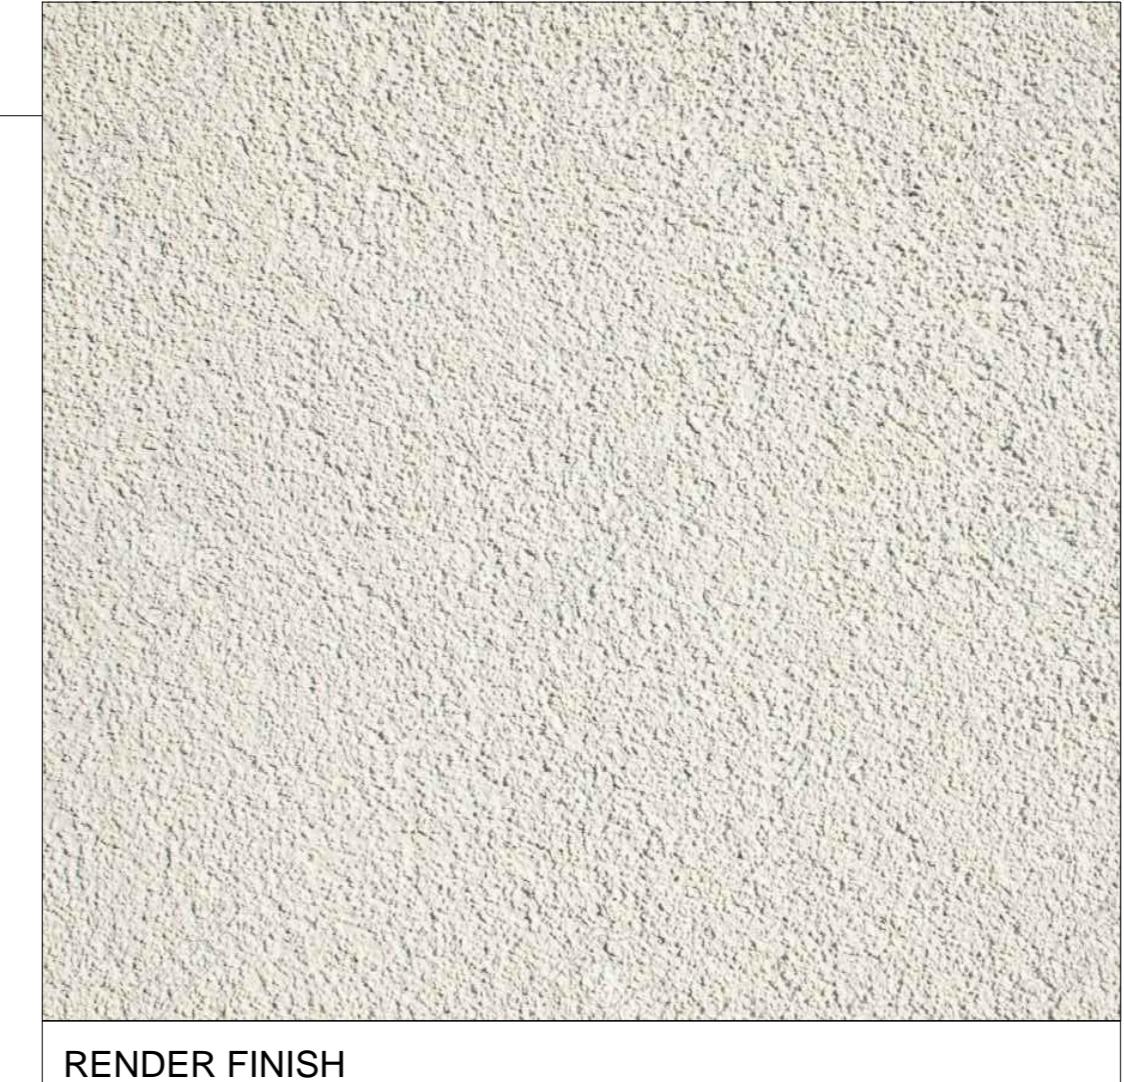

RENDER FINISH



ALUMINIUM WINDOW PARTIAL ELEVATION

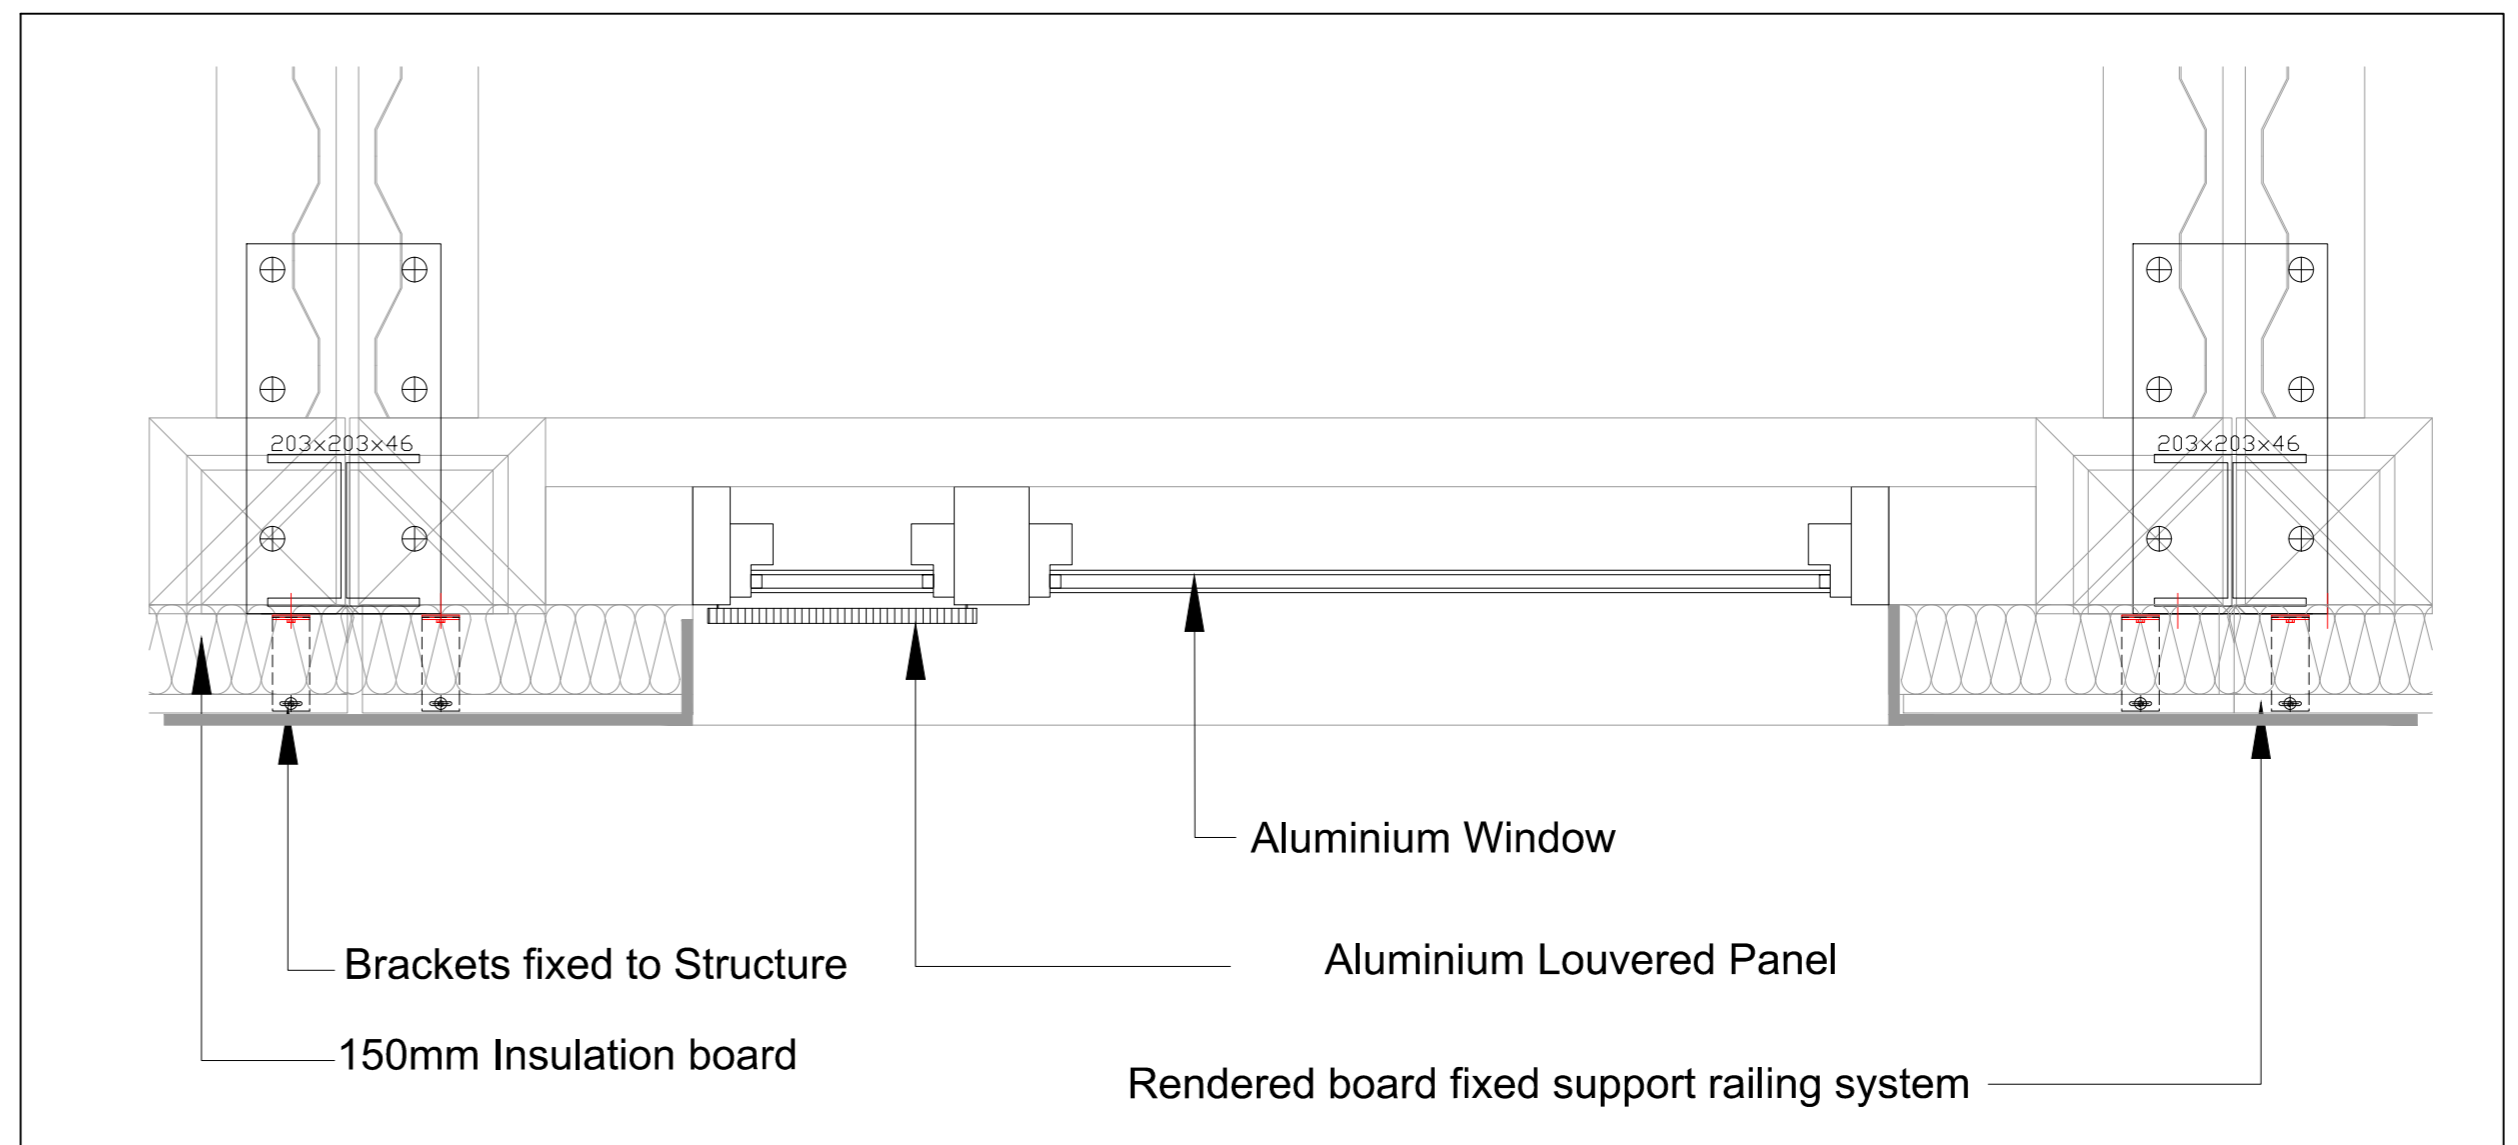

WINDOW PLAN DETAIL S. 1:10

REVISIONS


Rev.	Date	By
-	-	-
-	18.07.18	MG



PLANNING ISSUE

ALL DIMENSIONS TO BE CHECKED ON SITE
WORK TO FIGURES DIMENSIONS ONLY
REPORT DISCREPANCIES TO THE ARCHITECT
AT ONCE BEFORE PROCEEDING

Contemporary Design Solutions

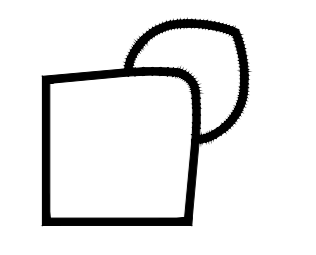

46 Great Marlborough Street
London
W1F 7JW
Telephone: 020 7494 9000 Fax: 020 7494 4944

Client

65 HOLMES ROAD LTD

Project Title

B&WAREHOUSE & STUDENT ACCOMMODATION
65-69 HOLMES ROAD

Drawing Title

SAMPLE FACADE MATERIALS

Scale	AS NOTED @ AG	Date	JUL 2018
Drawn	MG	Checked	CT
Drawing No.		Rev.	

160323 A(21)302

CAD plot date: