

Key

- 1. Brickwork
- 2. Glazing
- 3. Fixed solid panel
- 4. Entrance door
- ~~5. Entrance canopy~~
- ~~6. Balcony~~
- ~~7. Doors to balcony~~
- ~~8. Glass balustrade~~
- 9. Roof top plant
- 10. Timber Shingles
- 11. External escape staircase
- ~~12. Climber on metal mesh enclosure to external staircase~~
- 13. Escape door
- 14. Rainwater pipe
- ~~15. Climber on wires~~
- ~~16. Ventilation units~~
- 17. Natural Stone Finish


16.11.17	JES
05.09.17	JES
28.09.15	MMA

DO NOT SCALE OFF THIS DRAWING  
 Check all dimensions and levels on site. Report any discrepancies.  
 The drawings and the works are copyright of this practice.

Job	Status	Scale	Rev Date
1502_CORAM QE2 CENTRE	PLANNING - MMA	1:100@ A1	28.09.15
	Drwg description		Rev B 16.11.17

1502\_531

PROPOSED NORTH EAST ELEVATION

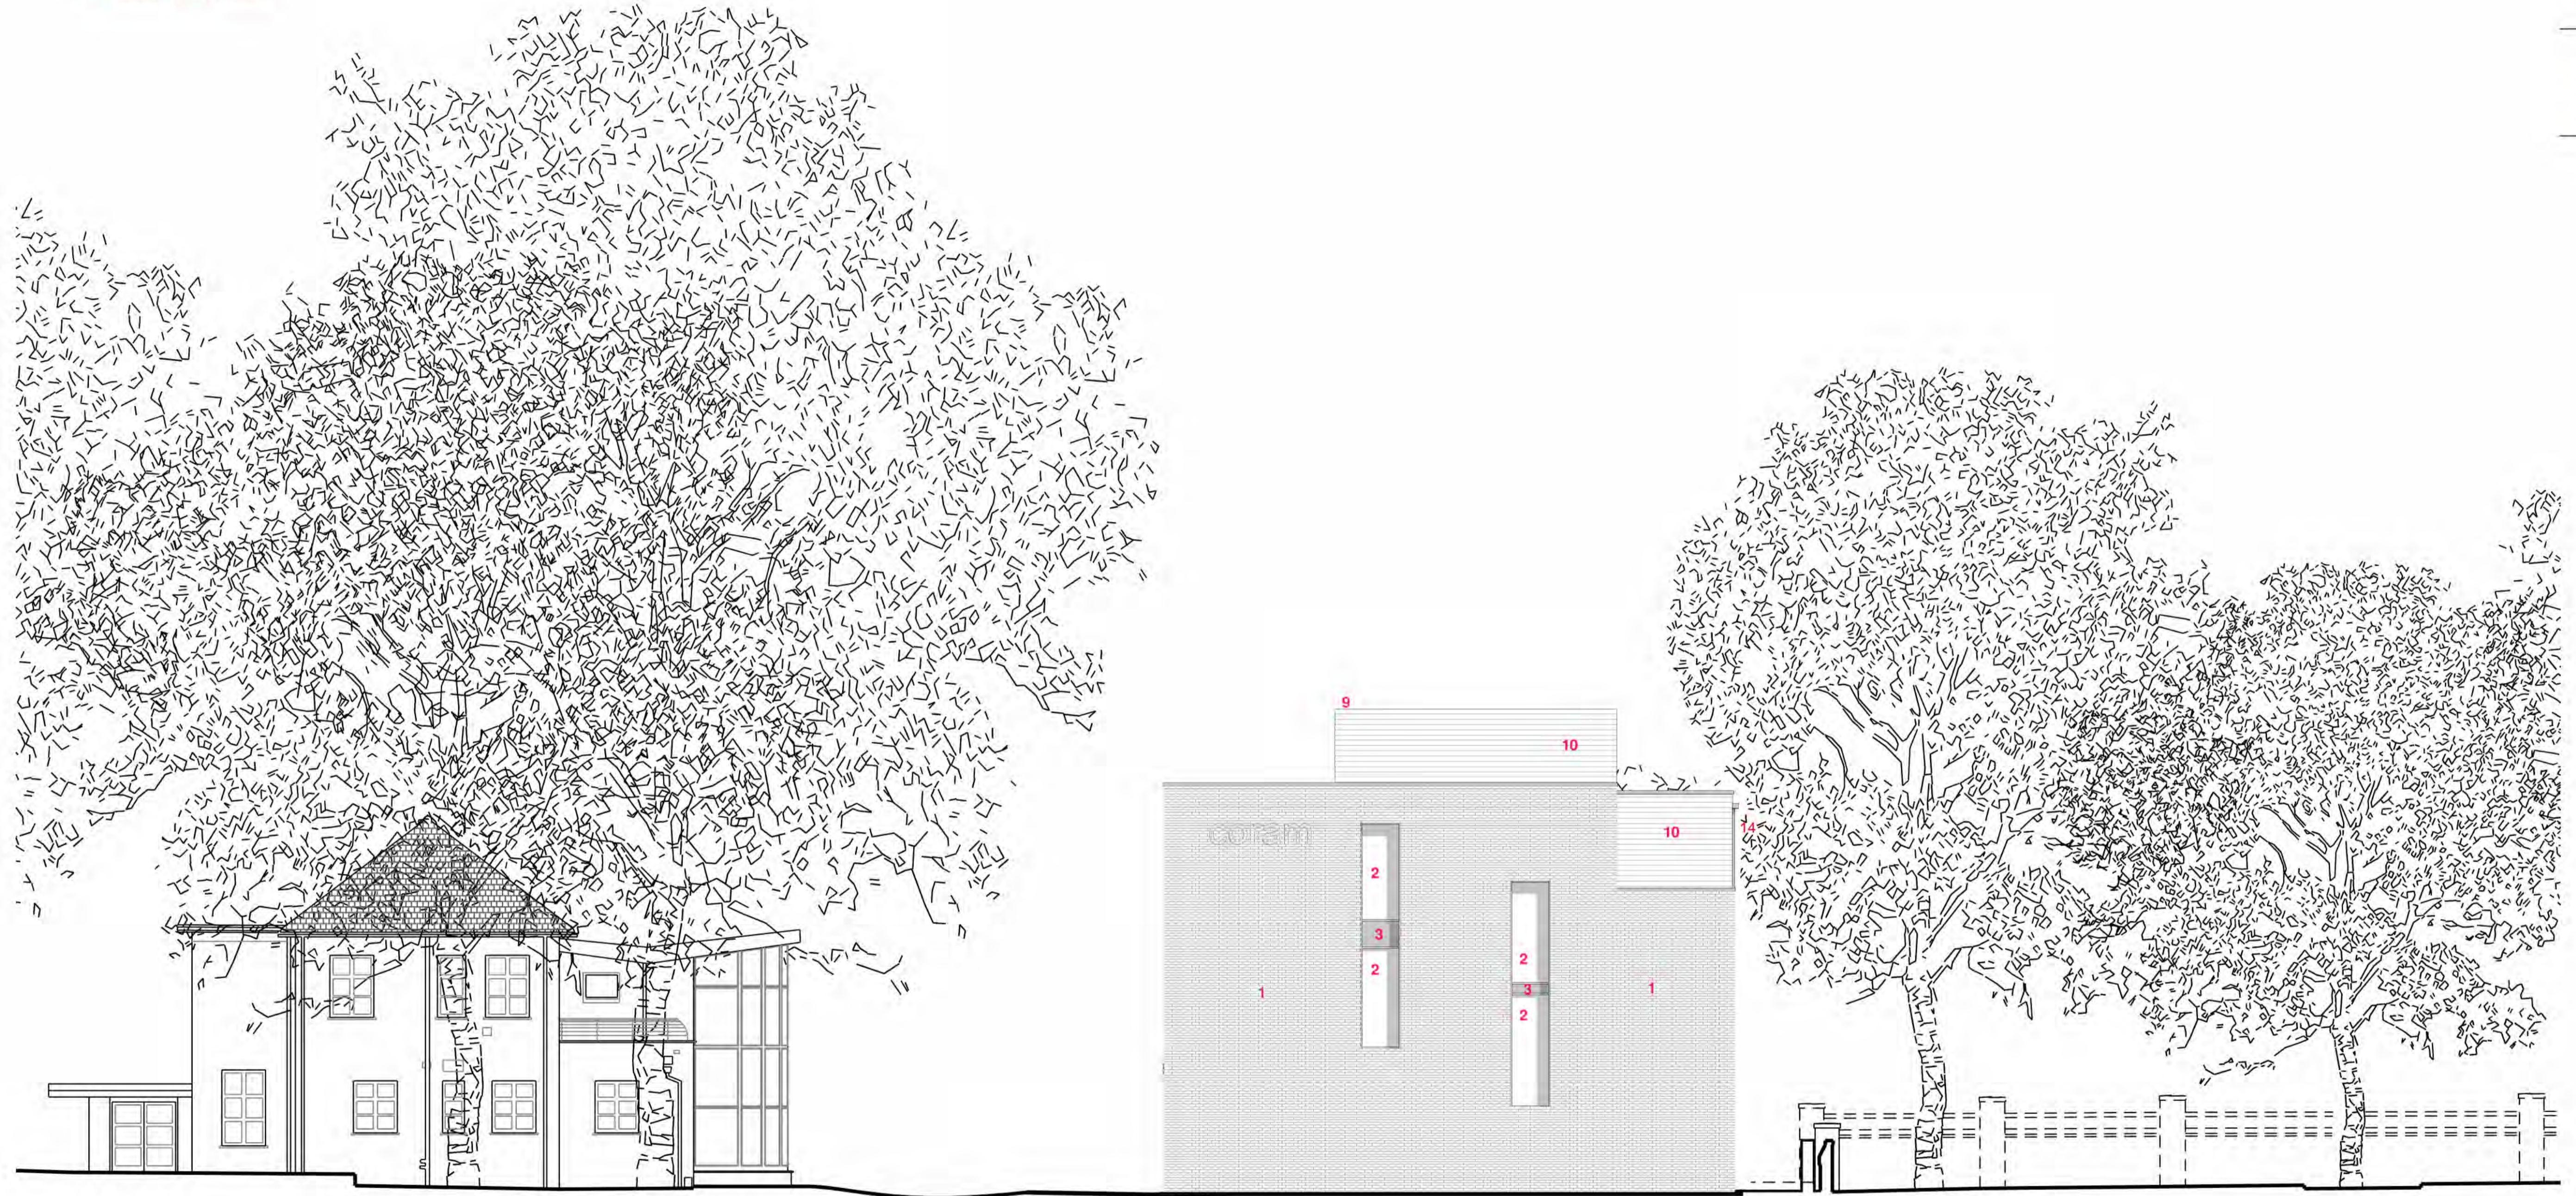

Existing 49 Mecklenburgh Square Main Coram Building North Wing

QE2 CENTRE

St George's Gardens

Grade II Listed Boundary Wall



Proposed North East Elevation in Context