



1 Proposed maisonette, ground floor
Scale: 1:100

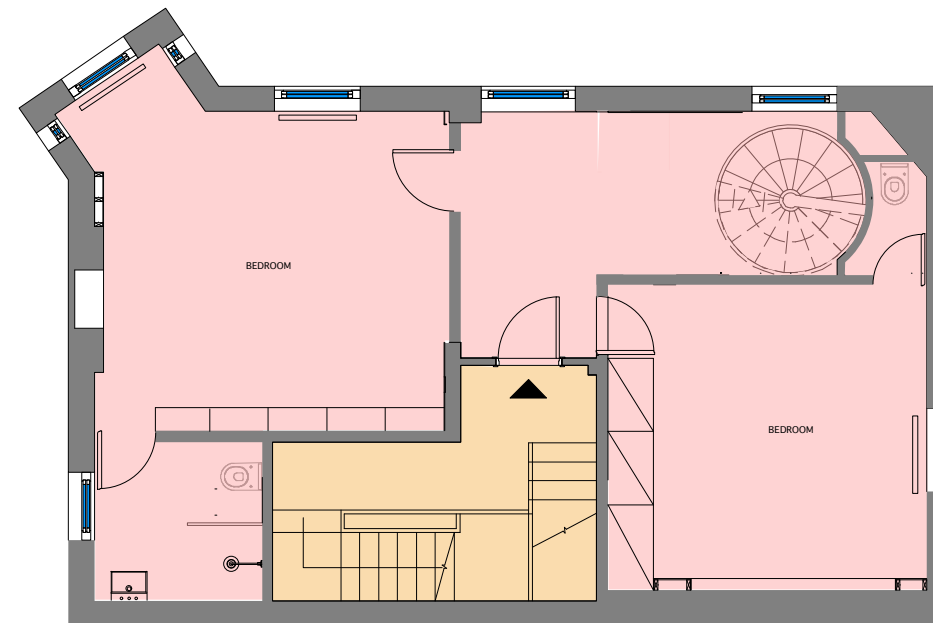

2 Proposed maisonette, first floor
Scale: 1:100

Ground and First Floor Maisonette
 Common Parts

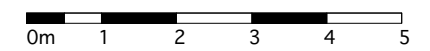

Date	Rev .	Description



project 1 Elsworthy Terrace
 title Proposed maisonette
 scale 1:100 @ A3
 dwg no ET_003
 status Planning
 date August 2018

boyarsky murphy architects
 64 oakley square
 london nw1 1nj t: 020 7388 3572
 mail@ boyarskymurphy.com