


KEY

Existing

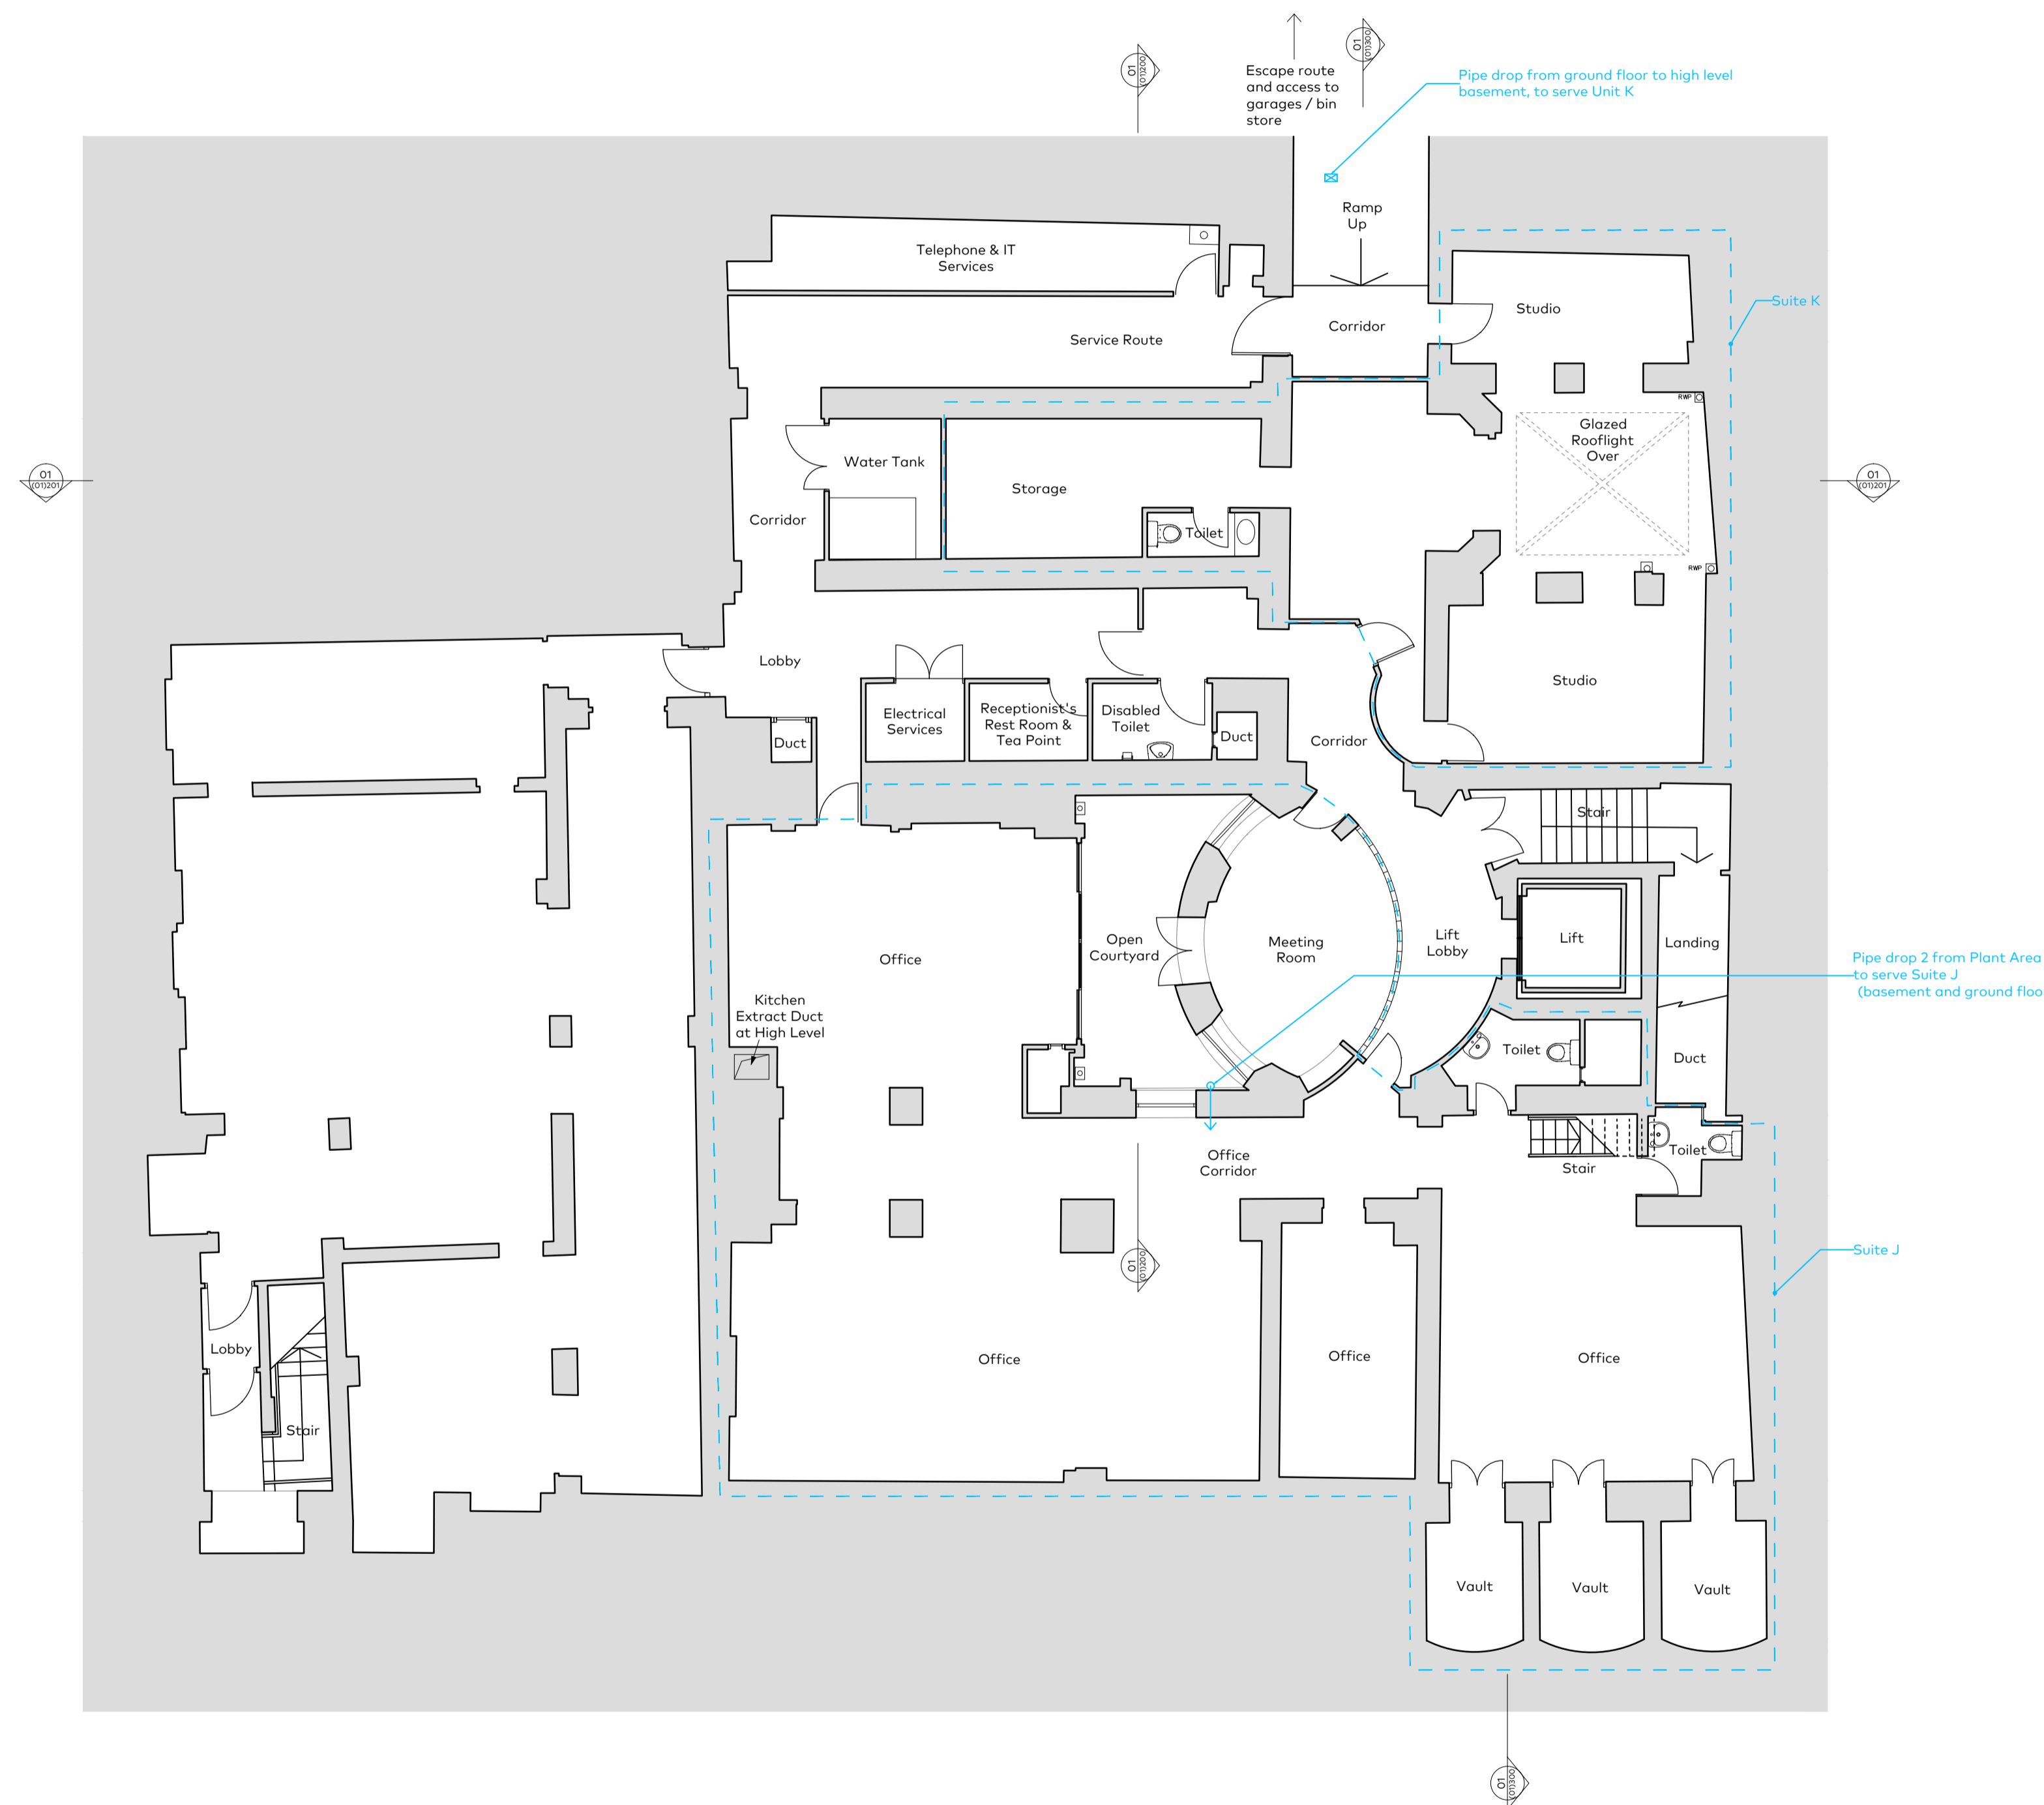

01

BASEMENT PLAN

A	2018.06.19	Issued for Planning	JM
Rev	Issue Date	Revision Notes	Drawn

General Notes
 Do not scale. All written dimensions must be checked on site before work commences on site or in shop. Figured dimensions take preference over those scaled. Discrepancies where identified, must be reported to the Architect immediately. Any areas indicated on this drawing are for guidance purposes only. No responsibility is taken for their accuracy. All work must be carried out in accordance with the Building Regulations and to the satisfaction of the Local Authority.

PLANNING

Job Number	Drawing Number	Rev	Scale
815	(01)101	A	1:100@A1 1:200@A3

Drawing Title: Basement Plan with Proposed Services

Project	Holborn Hall
Client	Mactaggart Inv Co Ltd
Date	19.06.2018
drawn	JM
checked	

Garnett & Partners
 Architects and designers
 Studio 303, The Print Rooms
 164-180 Union Street
 London SE1 0LH
 +44 20 7404 7677
 www.garnettpartners.com

SCALE 0 1 2 3 4 5 6 7 8 9 10 M

