


PLAN 1:20

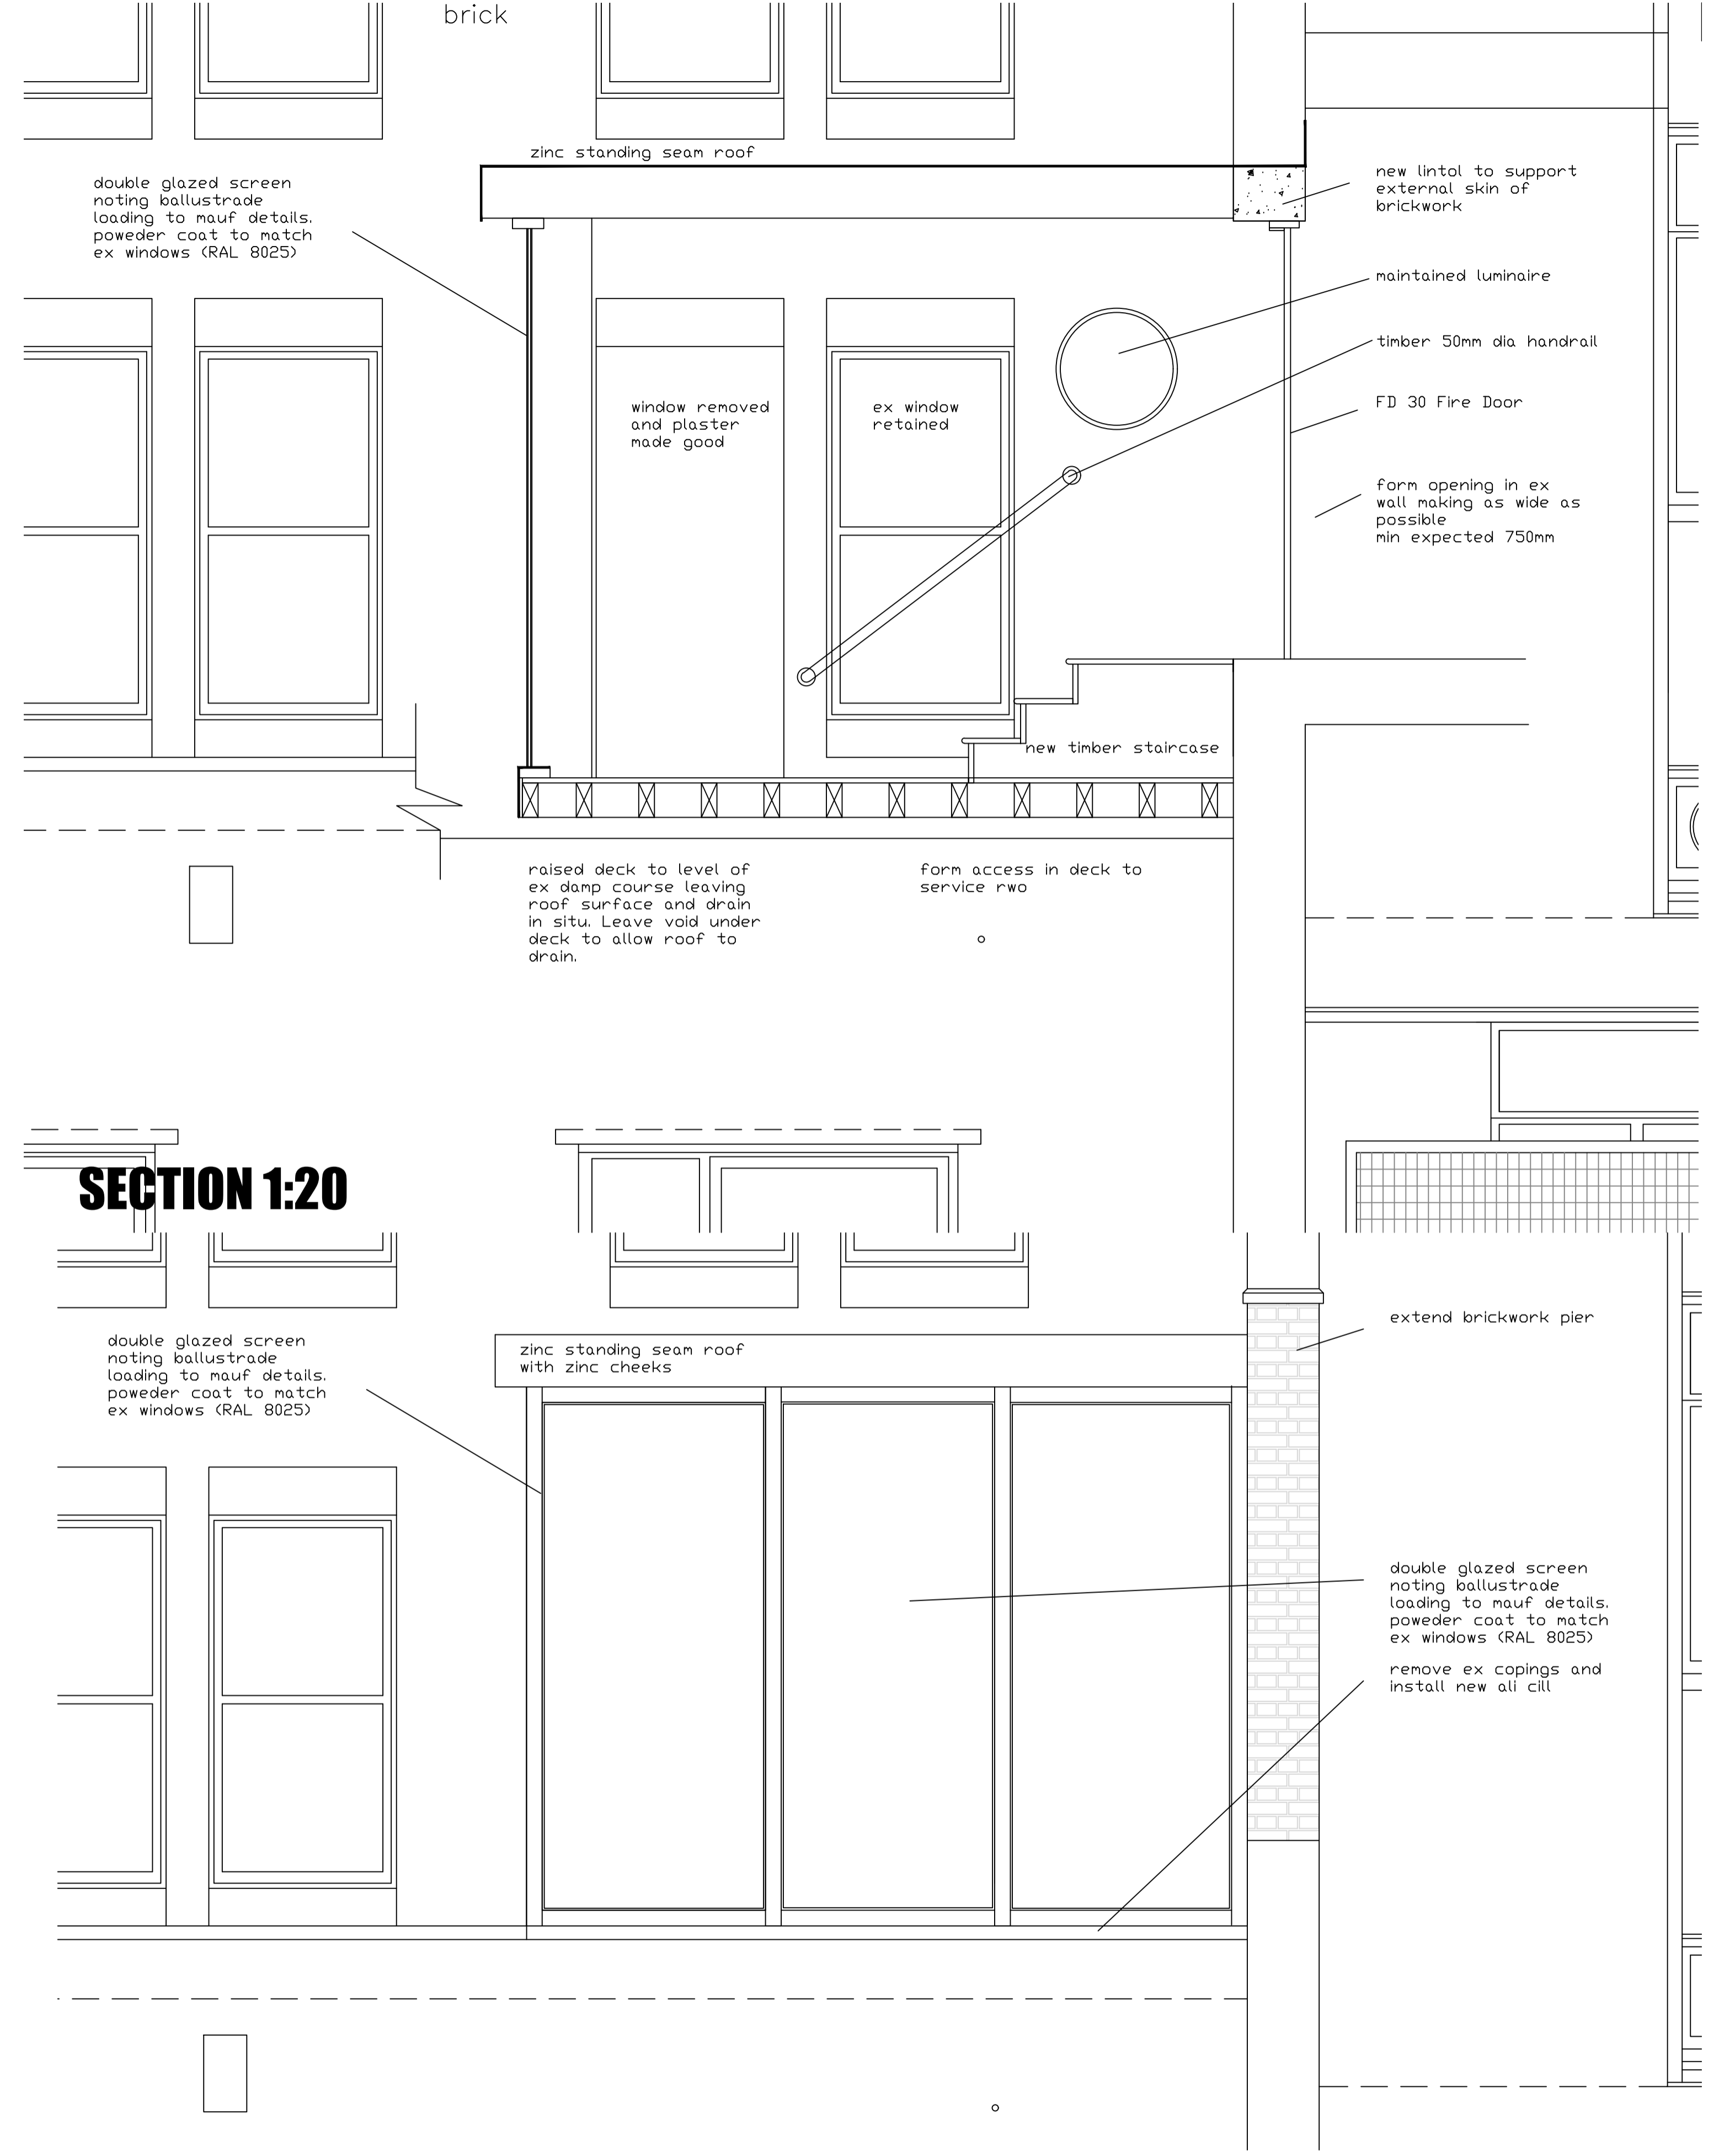

SECTION 1:20

ELEVATION 1:20

revision	date	initials	description of amendments
A	12.7.2018	FAL	ZINC ROOF / FULLY GLAZED SCREENS
?	??.??.??	??	?


 Foundation architecture
 project: **2-6 CAMDEN HIGH STREET LINK**
 title: **LINK DETAILS PROPOSED**
 scale: 1:20 @ A1 date: JUNE 2018 [FAL] sheet: 540 of 540
 rev: **P301** A

*Scale is 1:100 at A3