

2 GASHOLDERS



KING'S CROSS

EXISTING PLAN

scale	date	dwg. no.
1:50 at A1	12 JULY 2018	PA_001

BOMPAS & PARR

3 GRANGYARD
LONDON SE1 3AE
020 7403 9403 | info@bompasandparr.com

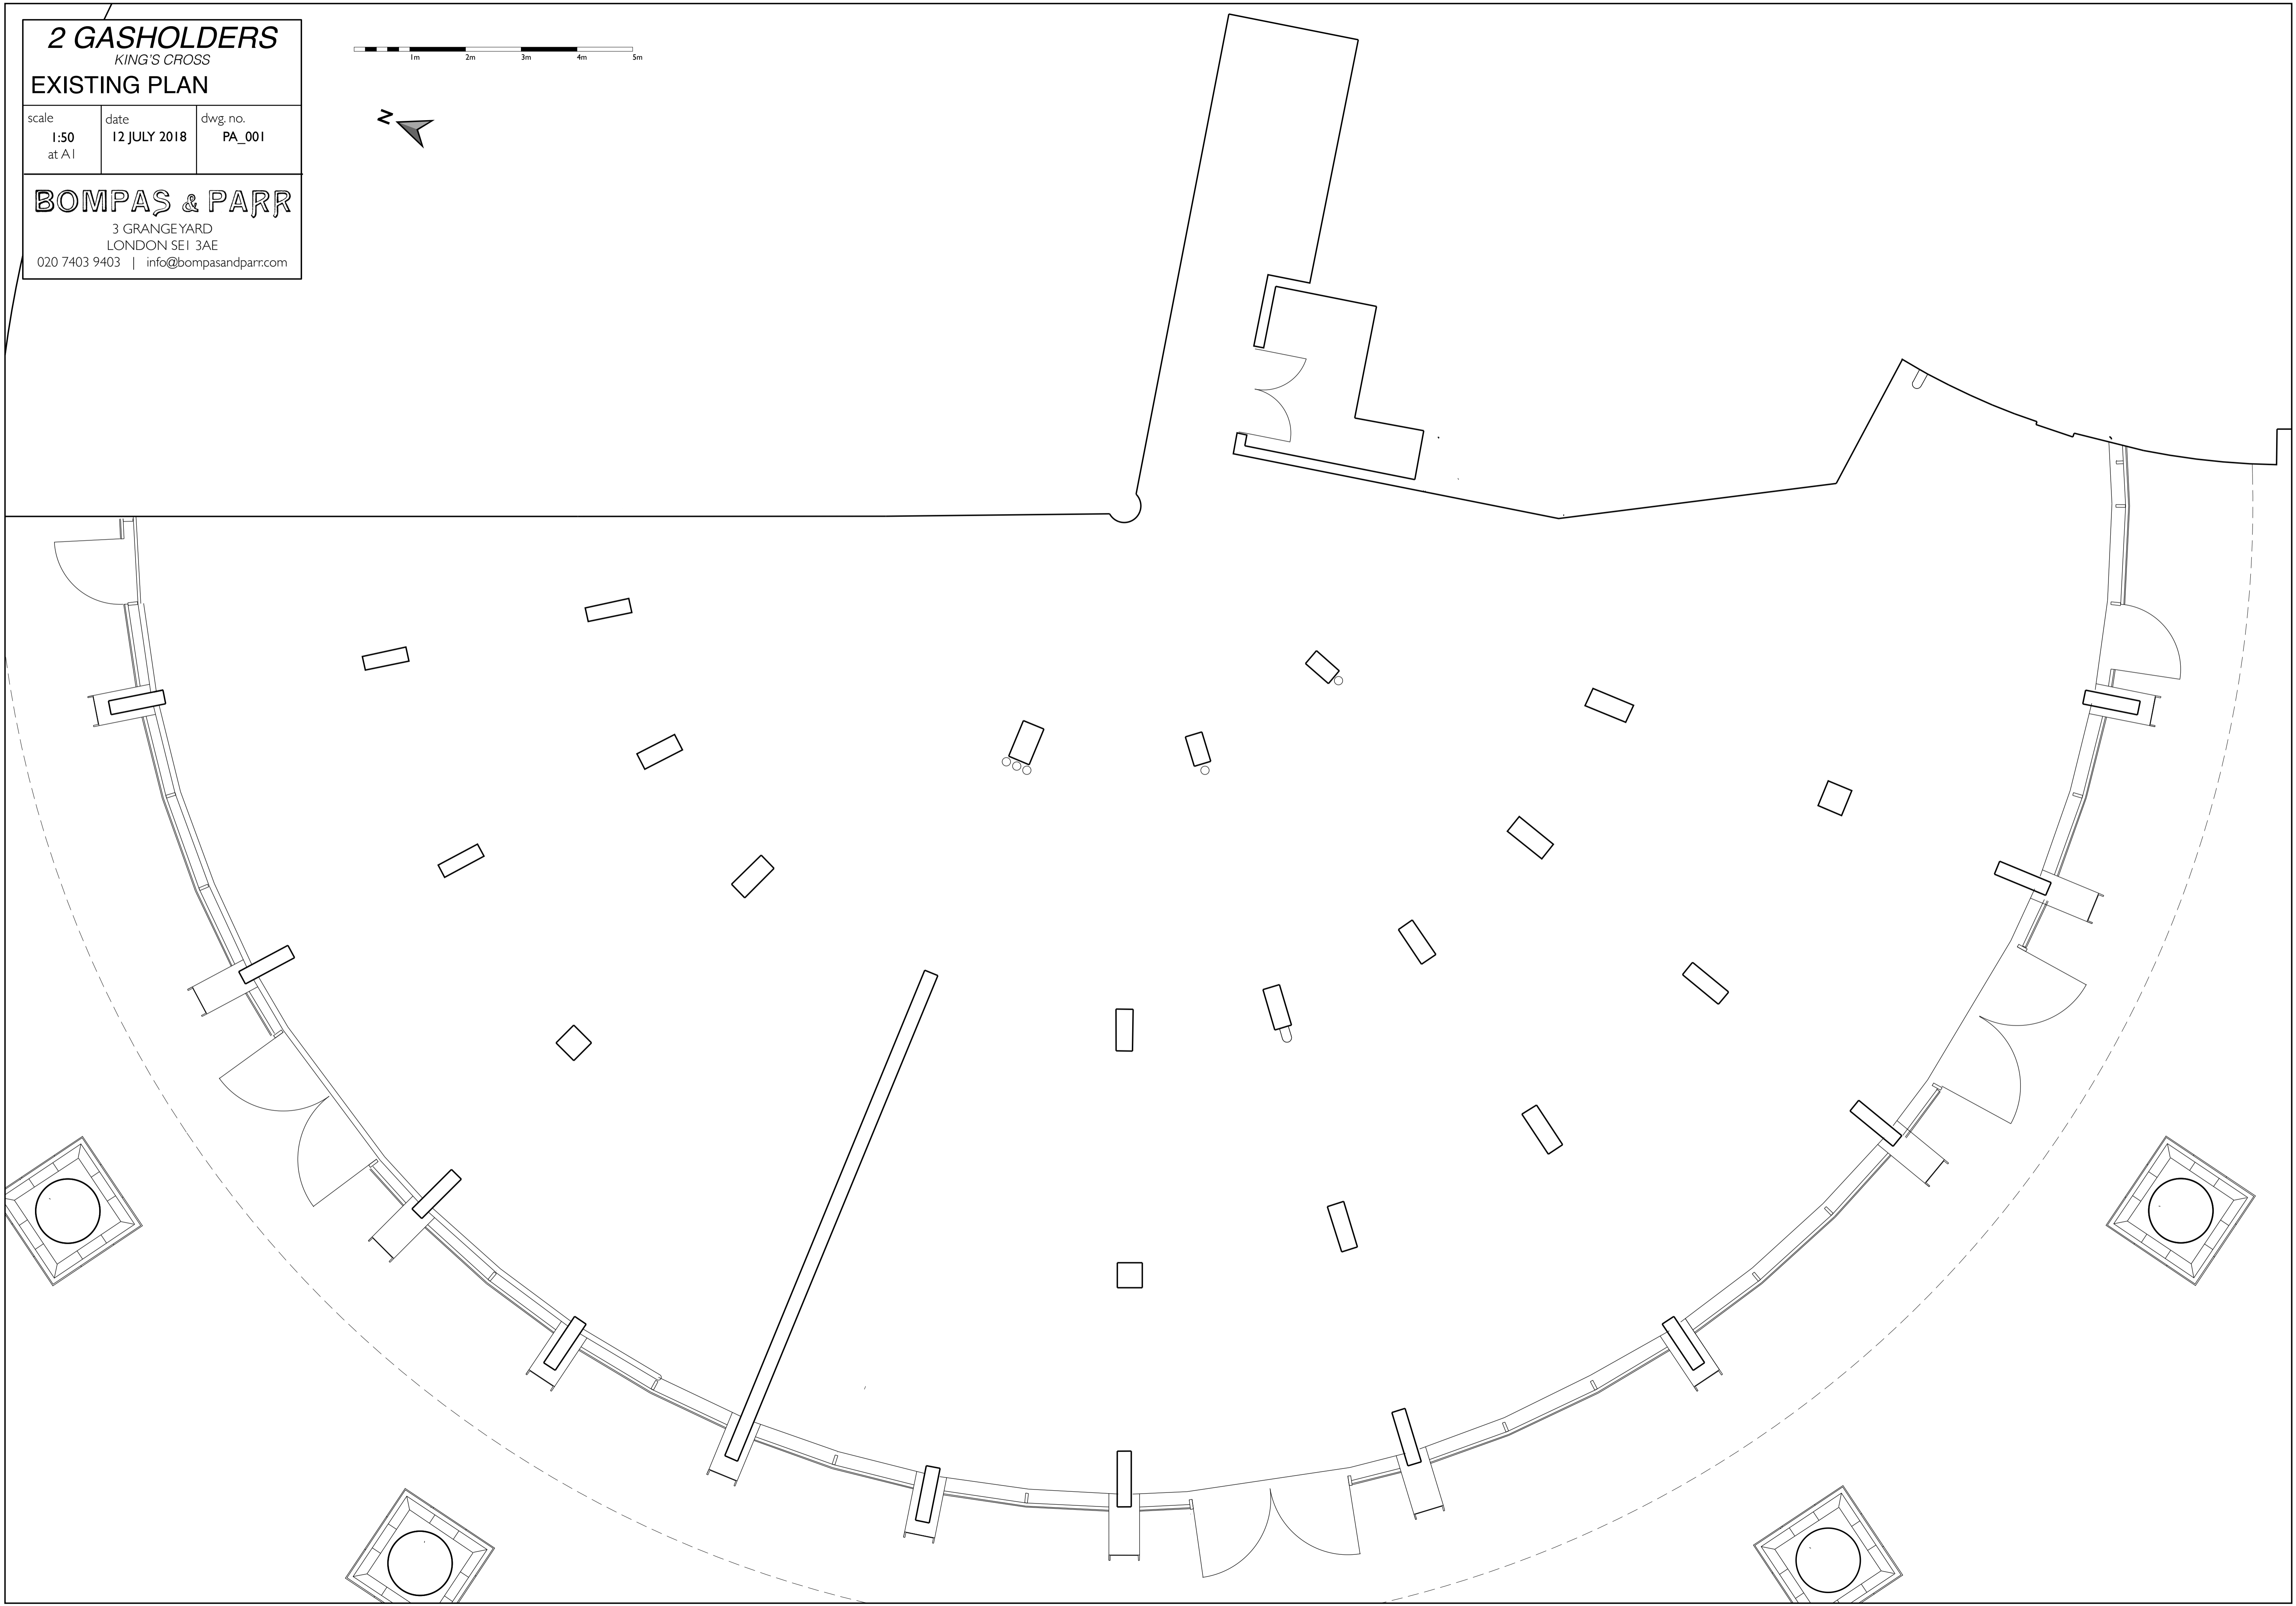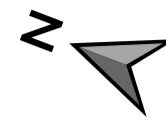

2 GASHOLDERS

KING'S CROSS

PROPOSED PLAN

scale	date	dwg. no.
1:50 at A1	12 JULY 2018	PA_002

BOMPAS & PARR

3 GRANGYARD
LONDON SE1 3AE
020 7403 9403 | info@bompasandparr.com

