


ALL NON-ORIGINAL NON-LOADBEARING PARTITIONS TO BE REMOVED
 ALL NON-ORIGINAL DOORSETS TO BE REMOVED
 ALL NON-ORIGINAL FLOOR AND CEILING FINISHES TO BE REMOVED

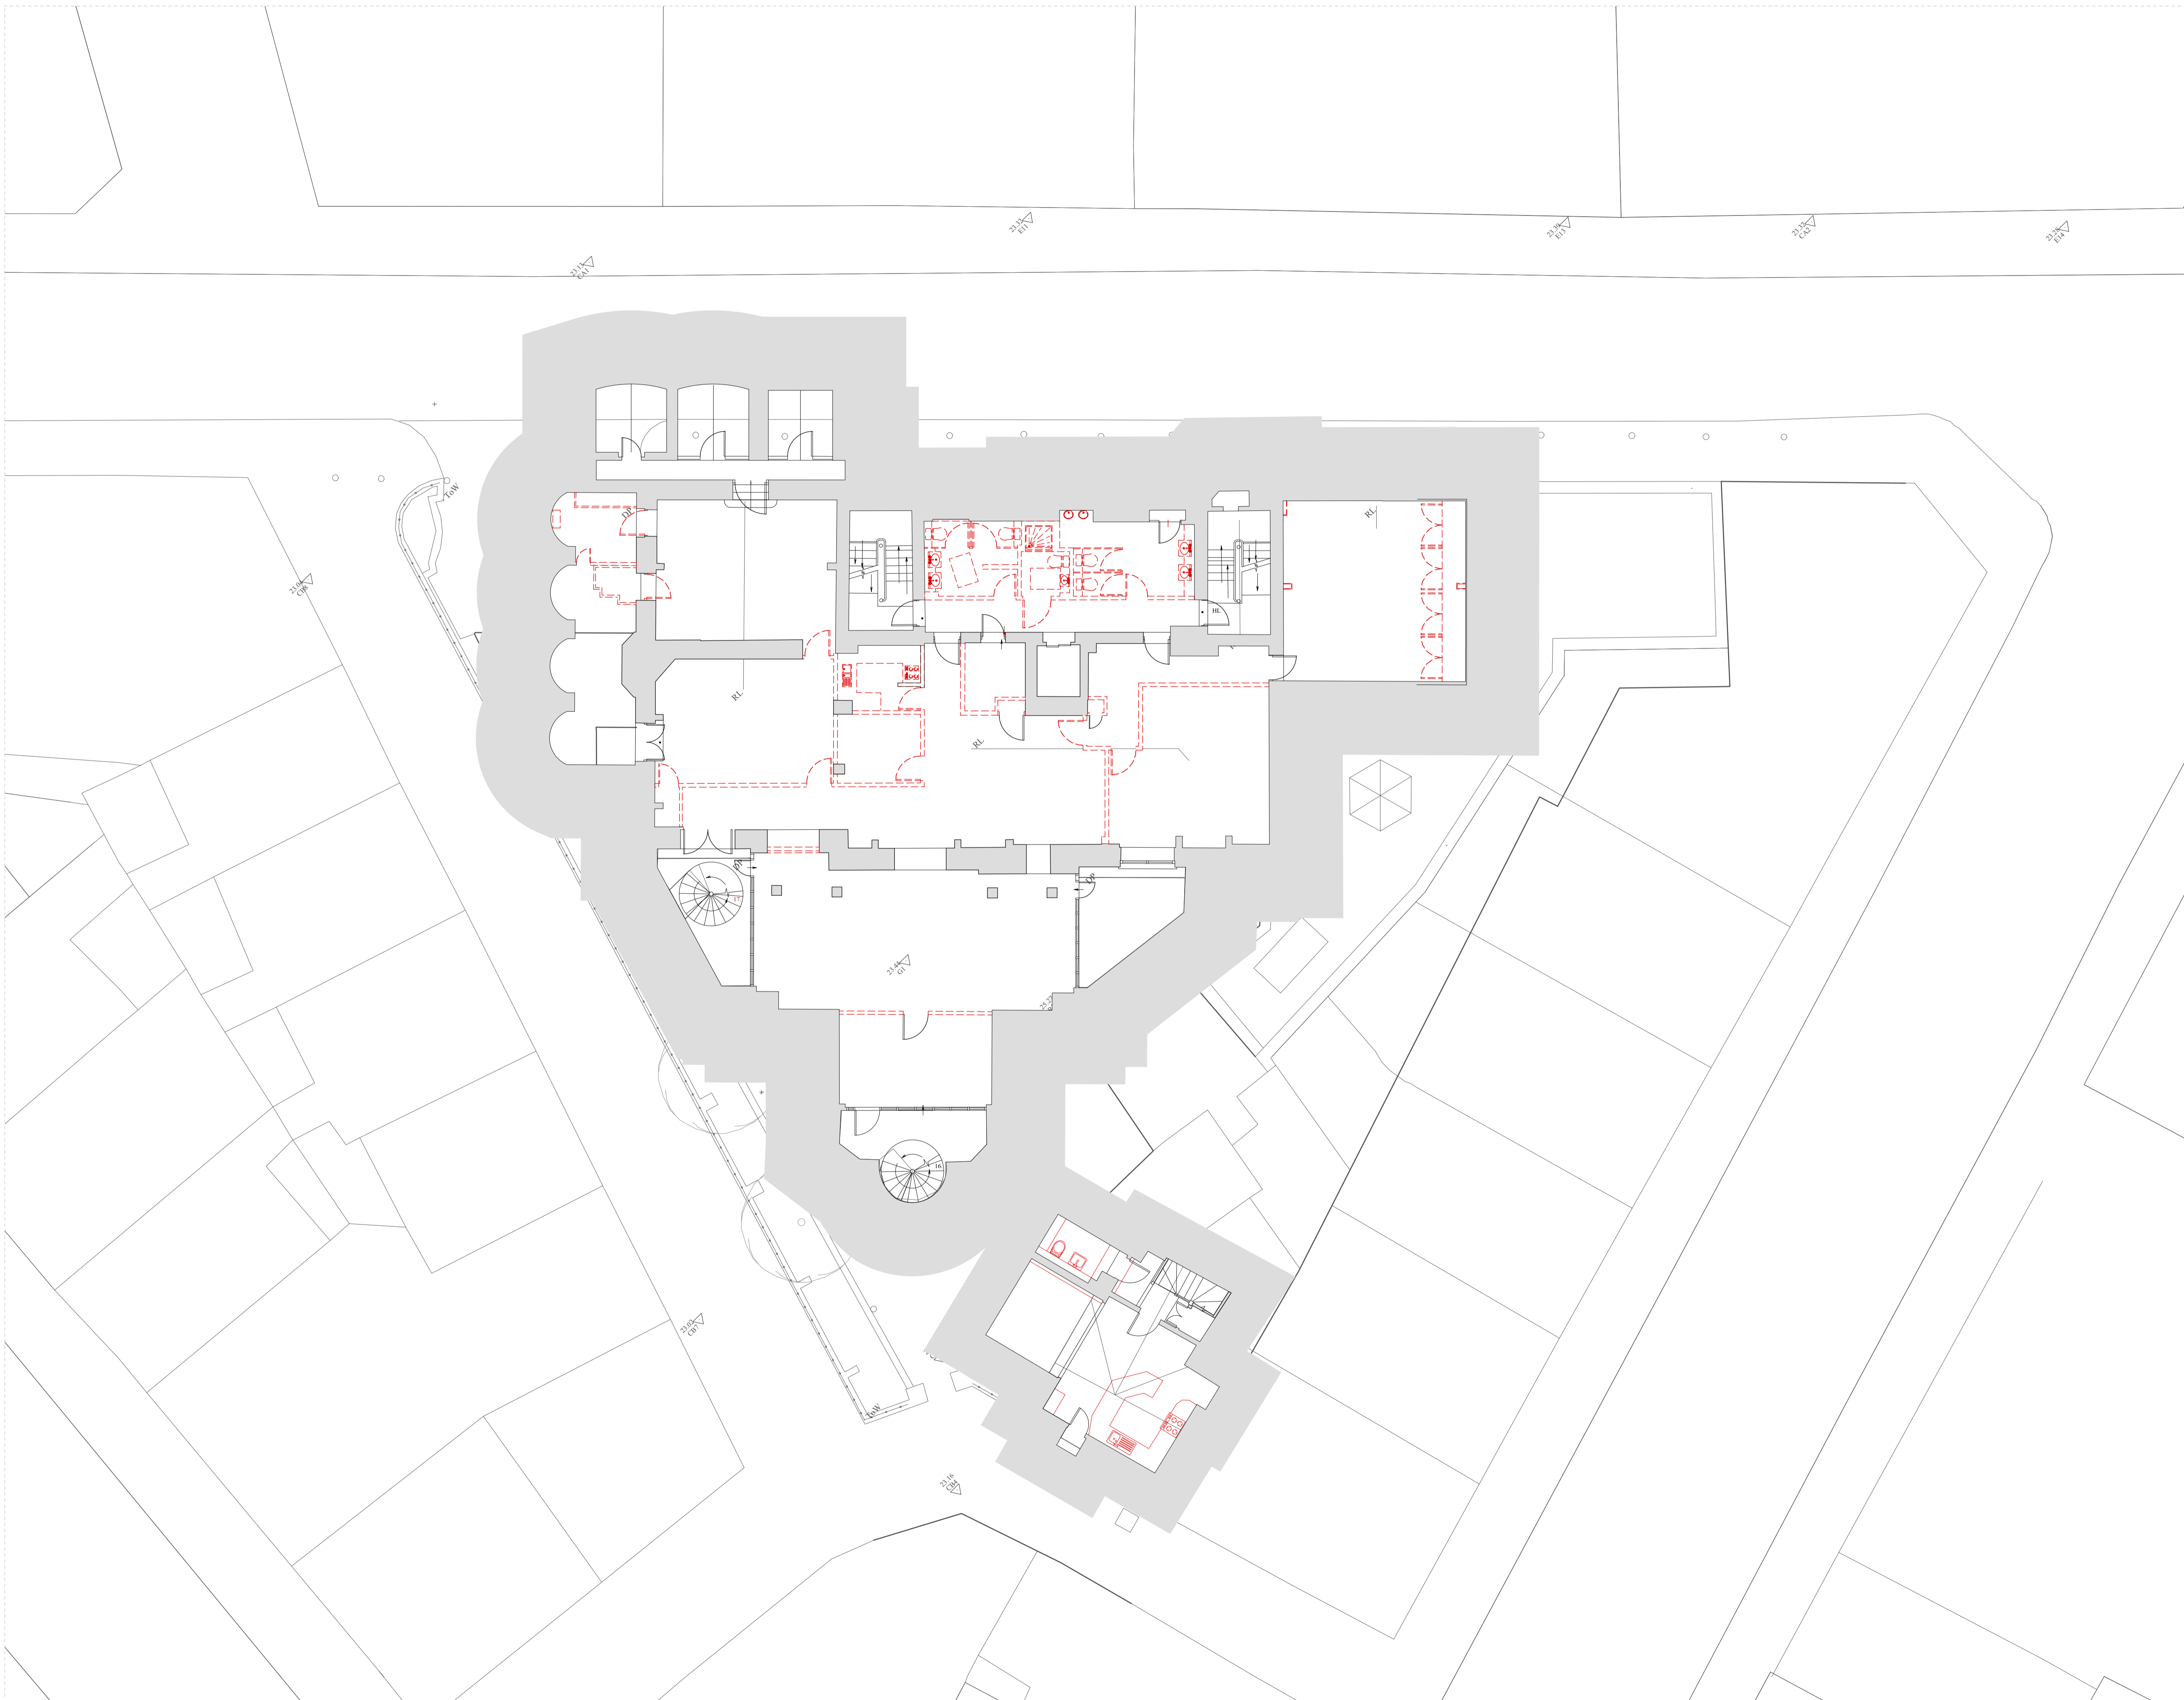

CLARIDGEARCHITECTS

6 LONSDALE ROAD LONDON N4w 6RD info@claridgearchitects.com +44(0)20 8969 9223

This drawing is the property of Claridge Architects Ltd. Copyright is reserved & this drawing is issued on the condition that it is not copied, reproduced, retained or disclosed to any unauthorised person, either wholly or in part, without our consent. Do not scale from this drawing. Check all dimensions on site.

22 TOWER STREET

CLIENT - BRC

BASEMENT SOFT STRIP-OUT PLAN

STATUS - INFORMATION

DRAWN	CHECKED	REVISION
SL	RB	-
SCALE	DRAWING	DATE
1:100 @ A1	18010...DE.01	30.07.18
1:200 @ A3		

ALL NON-ORIGINAL NON-LOADBEARING PARTITIONS TO BE REMOVED
ALL NON-ORIGINAL DOORSETS TO BE REMOVED
ALL NON-ORIGINAL FLOOR AND CEILING FINISHES TO BE REMOVED



CLARIDGEARCHITECTS

6 LONSDALE ROAD LONDON N4w 6RD info@claridgearchitects.com +44(0)20 8969 9223

This drawing is the property of Claridge Architects Ltd. Copyright is reserved & this drawing is issued on the condition that it is not copied, reproduced, retained or disclosed to any unauthorised person, either wholly or in part, without our consent. Do not scale from this drawing. Check all dimensions on site.


22 TOWER STREET
CLIENT - BRC

GROUND FLOOR SOFT STRIP-OUT PLAN
STATUS - INFORMATION

DRAWN	CHECKED	REVISION
SL	RB	-
SCALE	DRAWING	DATE
1:100 @ A1	18010...DE.02	30.07.18
1:200 @ A3		

NOTES

ALL NON-ORIGINAL NON-LOADBEARING PARTITIONS TO BE REMOVED
ALL NON-ORIGINAL DOORSETS TO BE REMOVED
ALL NON-ORIGINAL FLOOR AND CEILING FINISHES TO BE REMOVED

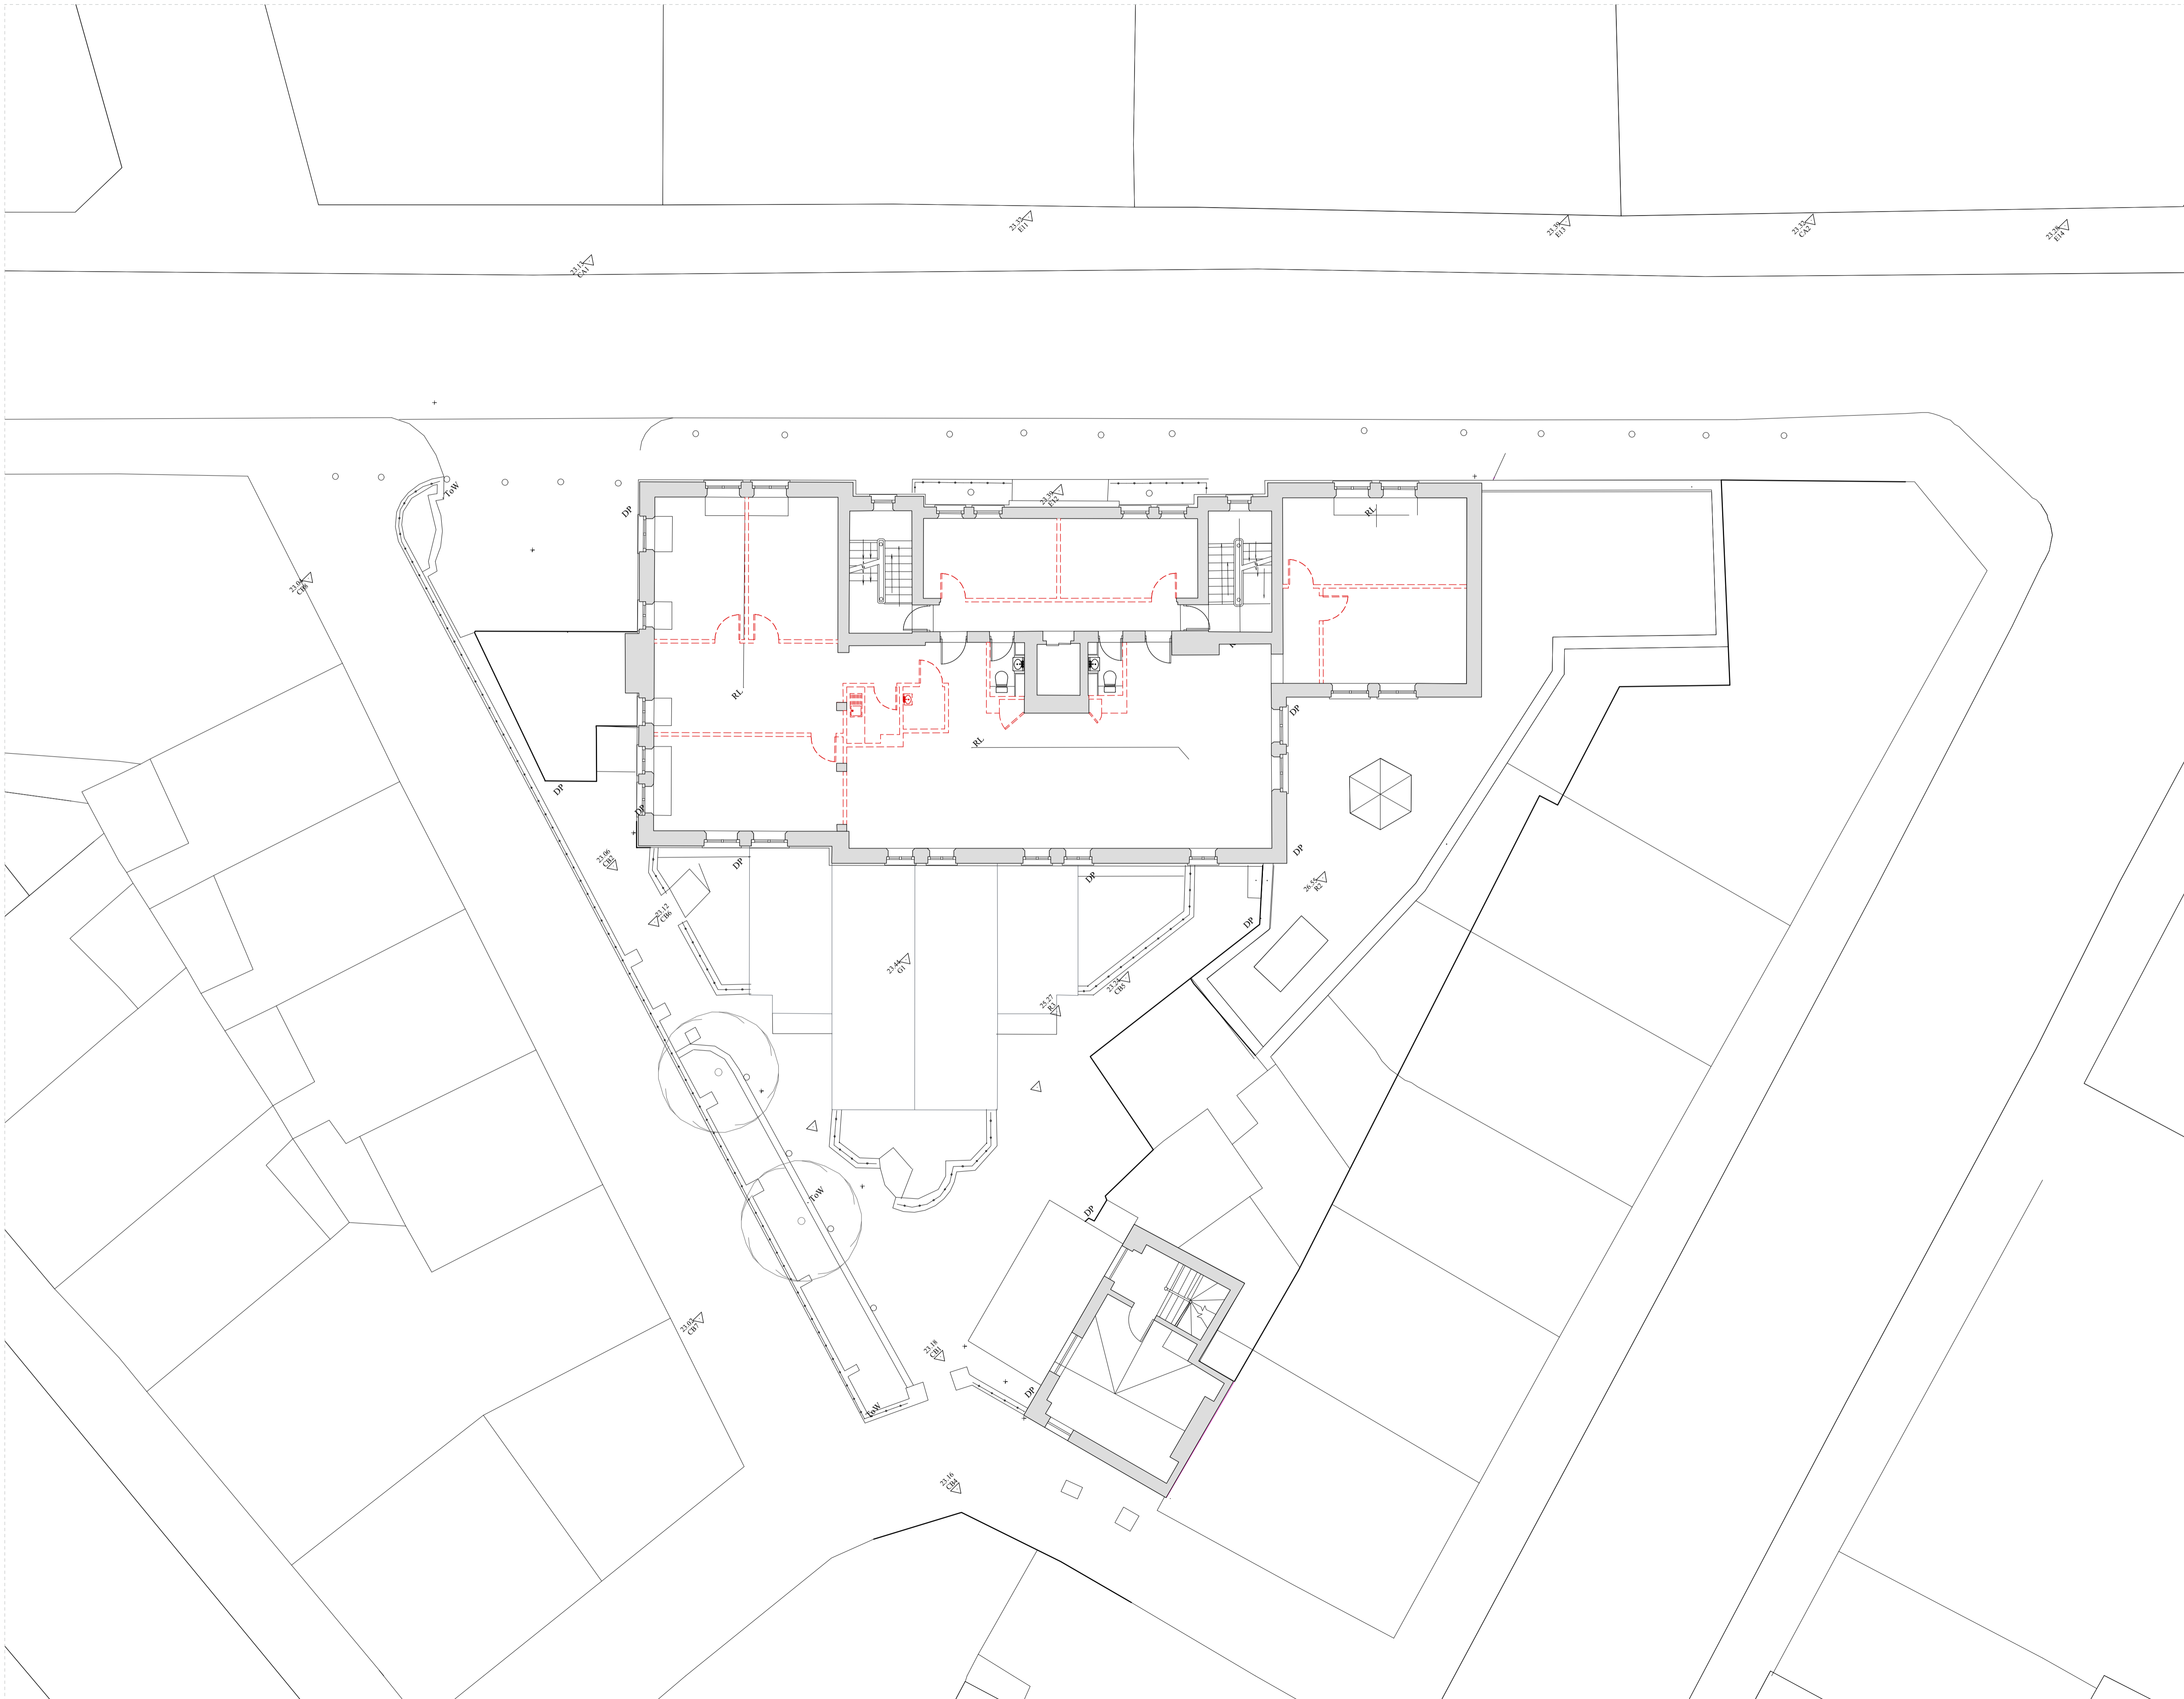

CLARIDGEARCHITECTS

6 LONSDALE ROAD LONDON N4w 6RD info@claridgearchitects.com +44(0)20 8969 9223

This drawing is the property of Claridge Architects Ltd. Copyright is reserved & this drawing is issued on the condition that it is not copied, reproduced, retained or disclosed to any unauthorised person, either wholly or in part, without our consent. Do not scale from this drawing. Check all dimensions on site.

22 TOWER STREET


CLIENT - BRC

FIRST FLOOR SOFT STRIP-OUT PLAN

STATUS - INFORMATION

DRAWN	CHECKED	REVISION
SL	RB	-
SCALE	DRAWING	DATE
1:100 @ A1	18010...DE.03	30.07.18
1:200 @ A3		

ALL NON-ORIGINAL NON-LOADBEARING PARTITIONS TO BE REMOVED
ALL NON-ORIGINAL DOORSETS TO BE REMOVED
ALL NON-ORIGINAL FLOOR AND CEILING FINISHES TO BE REMOVED

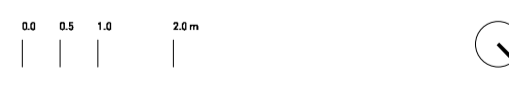

CLARIDGEARCHITECTS

6 LONSDALE ROAD
LONDON N4w 6RD
info@claridgearchitects.com
+44(0)20 8969 9223

This drawing is the property of Claridge Architects Ltd. Copyright is reserved & this drawing is issued on the condition that it is not copied, reproduced, retained or disclosed to any unauthorised person, either wholly or in part, without our consent. Do not scale from this drawing. Check all dimensions on site.


22 TOWER STREET
CLIENT - BRC

SECOND FLOOR SOFT STRIP-OUT PLAN
STATUS - INFORMATION

DRAWN	CHECKED	REVISION
SL	RB	-
SCALE	DRAWING	DATE
1:100 @ A1	18010...DE.04	30.07.18
1:200 @ A3		

NOTES

ALL NON-ORIGINAL NON-LOADBEARING PARTITIONS TO BE REMOVED
ALL NON-ORIGINAL DOORSETS TO BE REMOVED
ALL NON-ORIGINAL FLOOR AND CEILING FINISHES TO BE REMOVED

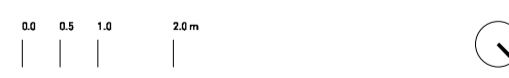

CLARIDGEARCHITECTS

6 LONSDALE ROAD info@claridgearchitects.com
LONDON N4w 6RD +44(0)20 8969 9223

This drawing is the property of Claridge Architects Ltd. Copyright is reserved & this drawing is issued on the condition that it is not copied, reproduced, retained or disclosed to any unauthorised person, either wholly or in part, without our consent. Do not scale from this drawing. Check all dimensions on site.

22 TOWER STREET

CLIENT - BRC

THIRD FLOOR SOFT STRIP-OUT PLAN

STATUS - INFORMATION

DRAWN	CHECKED	REVISION
SL	RB	-
SCALE	DRAWING	DATE
1:100 @ A1	18010...DE.05	30.07.18
1:200 @ A3		

ALL NON-ORIGINAL NON-LOADBEARING PARTITIONS TO BE REMOVED
 ALL NON-ORIGINAL DOORSETS TO BE REMOVED
 ALL NON-ORIGINAL FLOOR AND CEILING FINISHES TO BE REMOVED



CLARIDGEARCHITECTS

6 LONSDALE ROAD info@claridgearchitects.com
 LONDON N1w 6RD +44(0)20 8969 9223

This drawing is the property of Claridge Architects Ltd. Copyright is reserved & this drawing is issued on the condition that it is not copied, reproduced, retained or disclosed to any unauthorised person, either wholly or in part, without our consent. Do not scale from this drawing. Check all dimensions on site.

22 TOWER STREET

CLIENT - BRC

FOURTH FLOOR SOFT STRIP-OUT PLAN

STATUS - INFORMATION

DRAWN	CHECKED	REVISION
SL	RB	-
SCALE	DRAWING	DATE
1:100 @ A1	18010...DE.06	30.07.18
1:200 @ A3		