



THIS DRAWING REMAINS THE PROPERTY OF BASE INTERIORS LTD. IT MAY NOT BE COPIED OR REPRODUCED WITHOUT EXPRESS WRITTEN CONSENT. FIGURED DIMENSIONS SHOULD BE USED WHERE GIVEN.

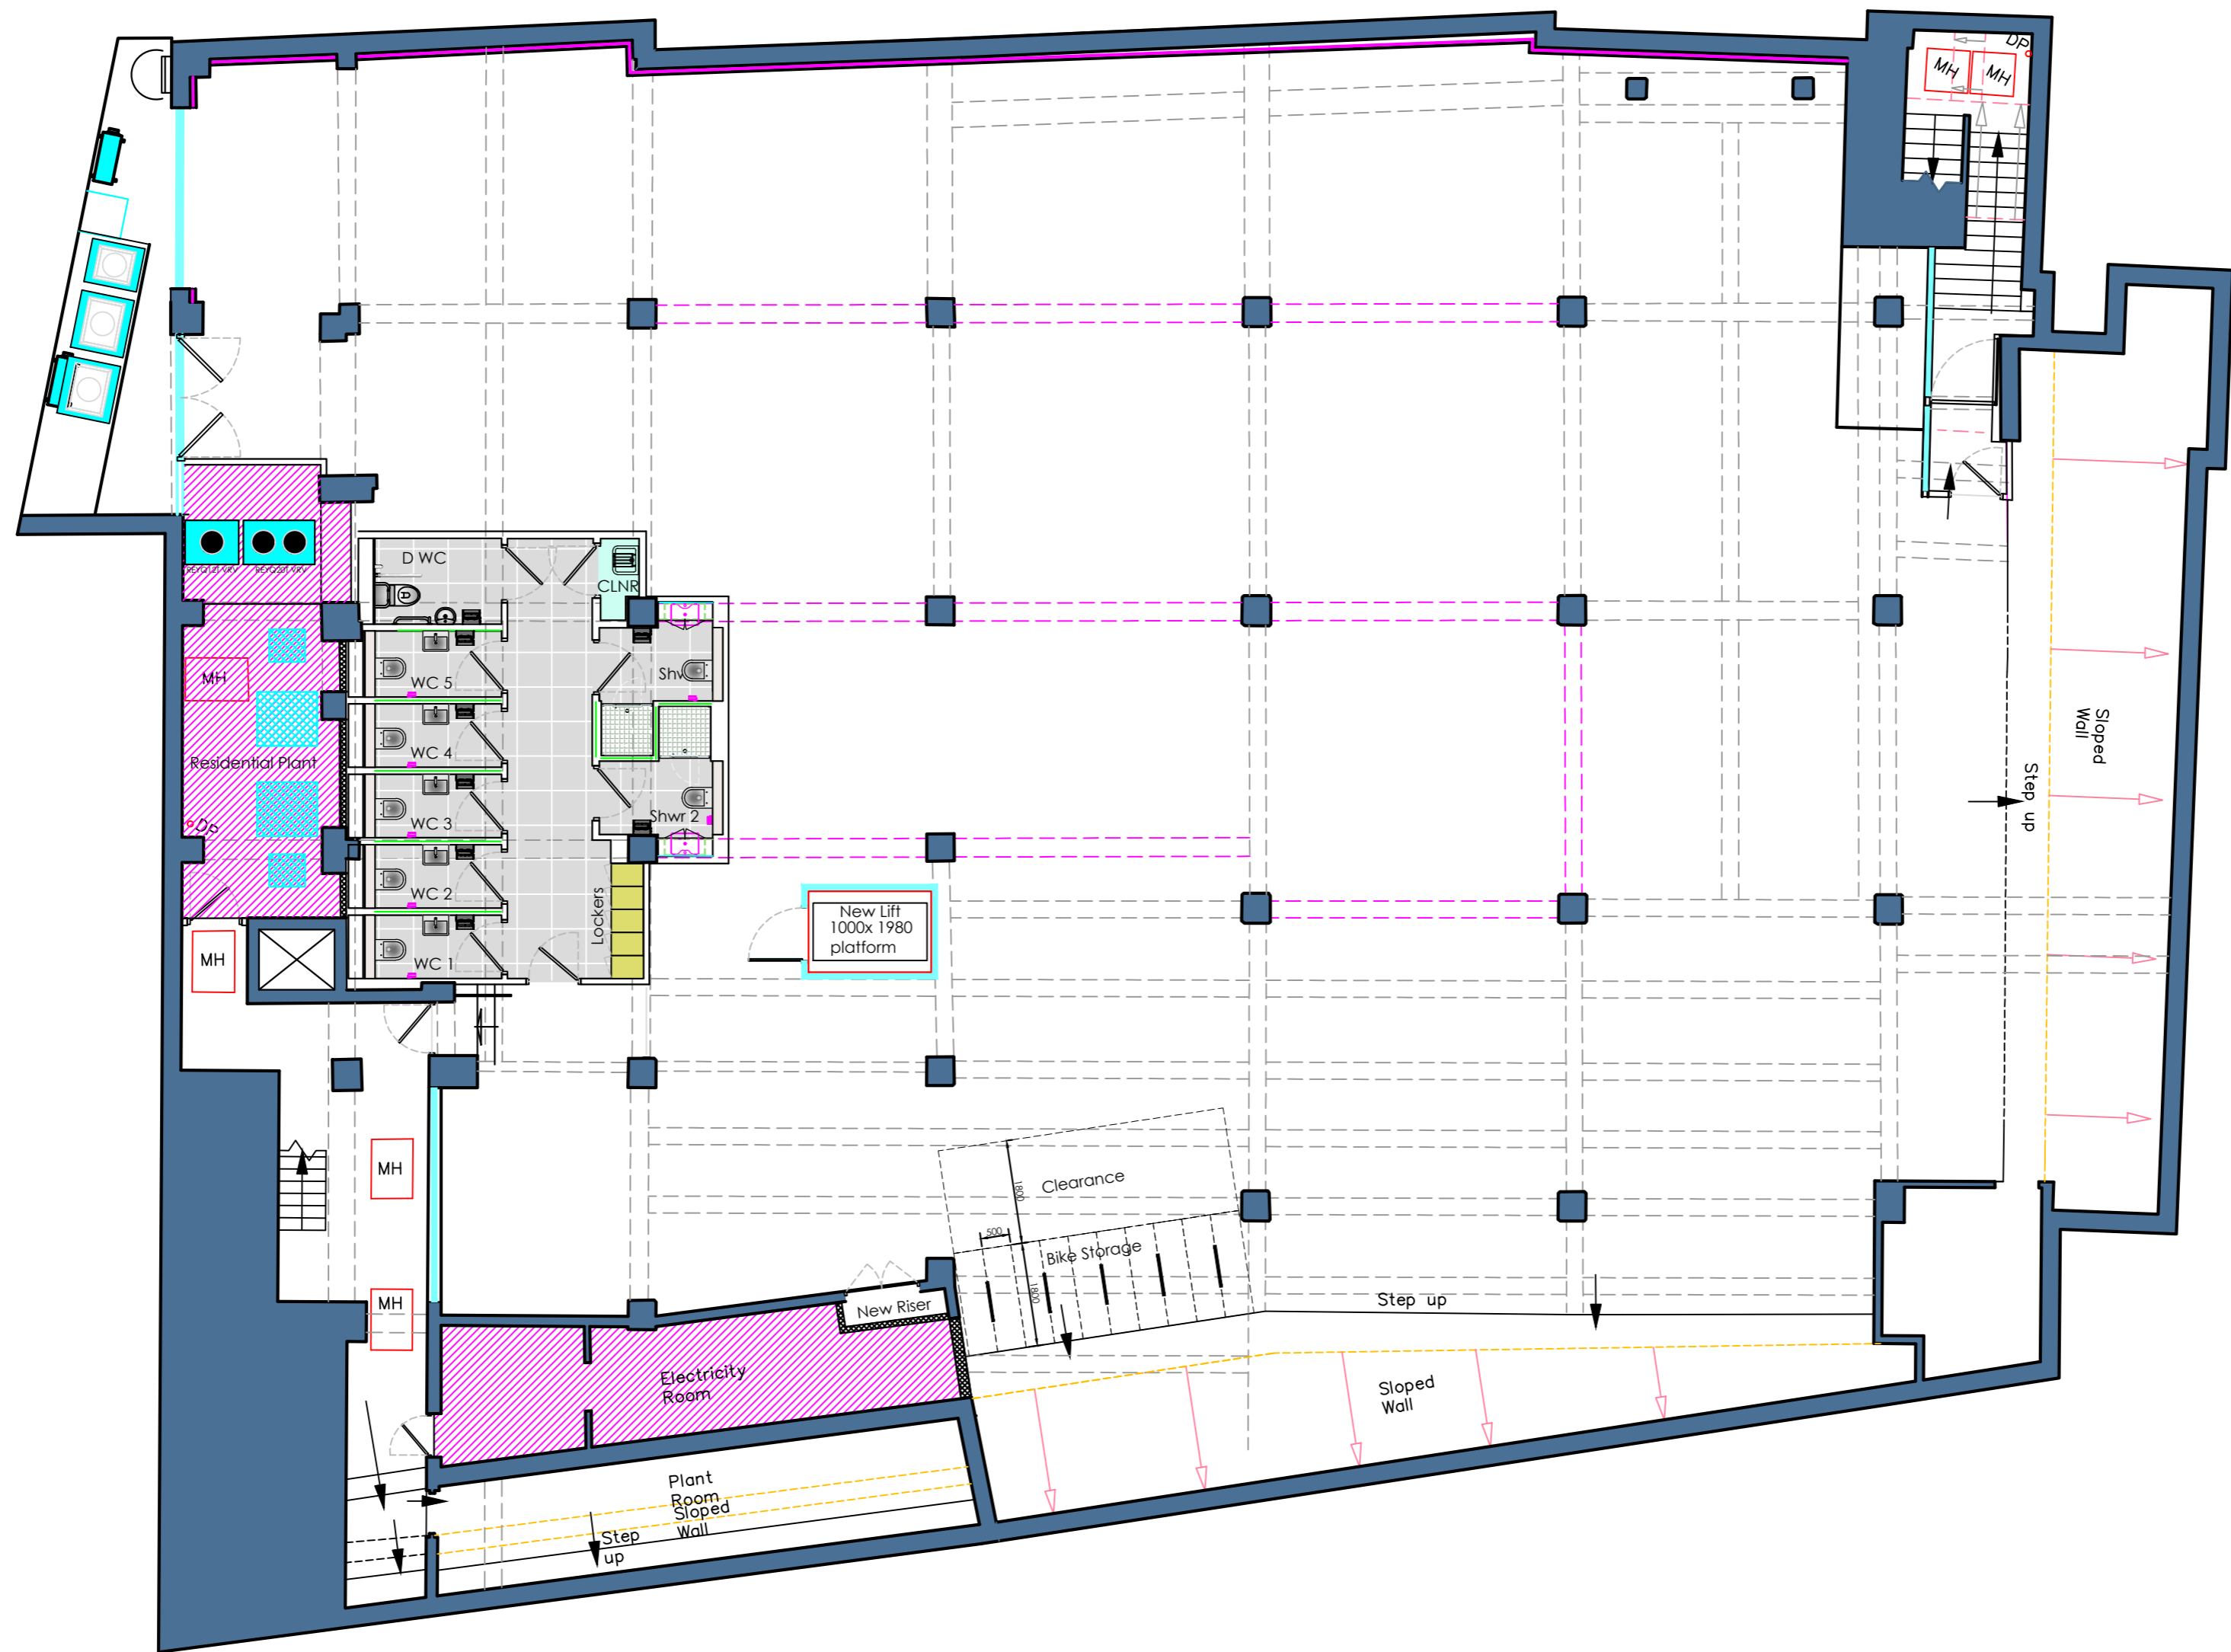

LOWER GROUND FLOOR PROPOSED LAYOUT

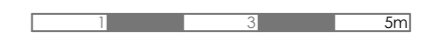

1	Update lift size and cycle storage dimensions.	20 11
REV	DESCRIPTION	DATE

Estates & Agency
 CLIENT
 Da Vinci House
 44 Saffron Hill
 London EC1N 8FH
 SITE ADDRESS

Lower Ground Floor
 DRAWING TITLE

EAA 349	LG 001	1
PROJECT NO.	DRAWING NO.	
1:100 on A2	Proposed	
SCALE	DESCRIPTION	
A.V	July 2017	
DRAWN	DATE	

T. 020 7487 3222
 F. 020 7487 3555
 BASEINTERIORS

BASE
 15 BERKELEY MEWS LONDON W1H 7AX