
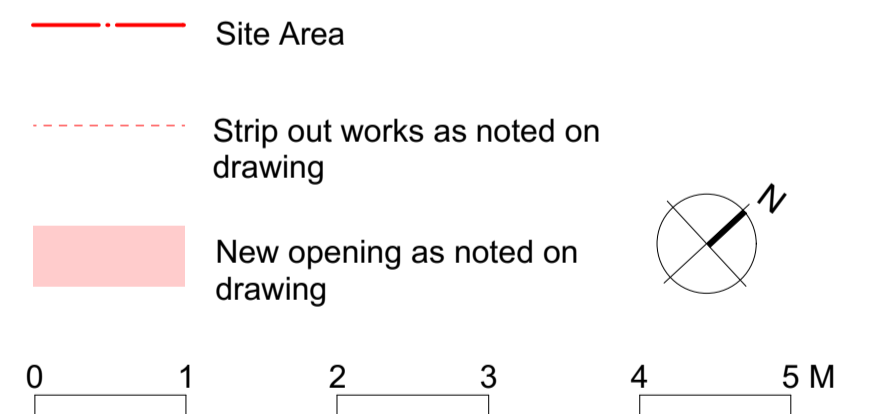


Note:  
All dimensions to be confirmed on site. Any discrepancies to be reported to the architect. Do not scale from this drawing. If in doubt please contact the architect.

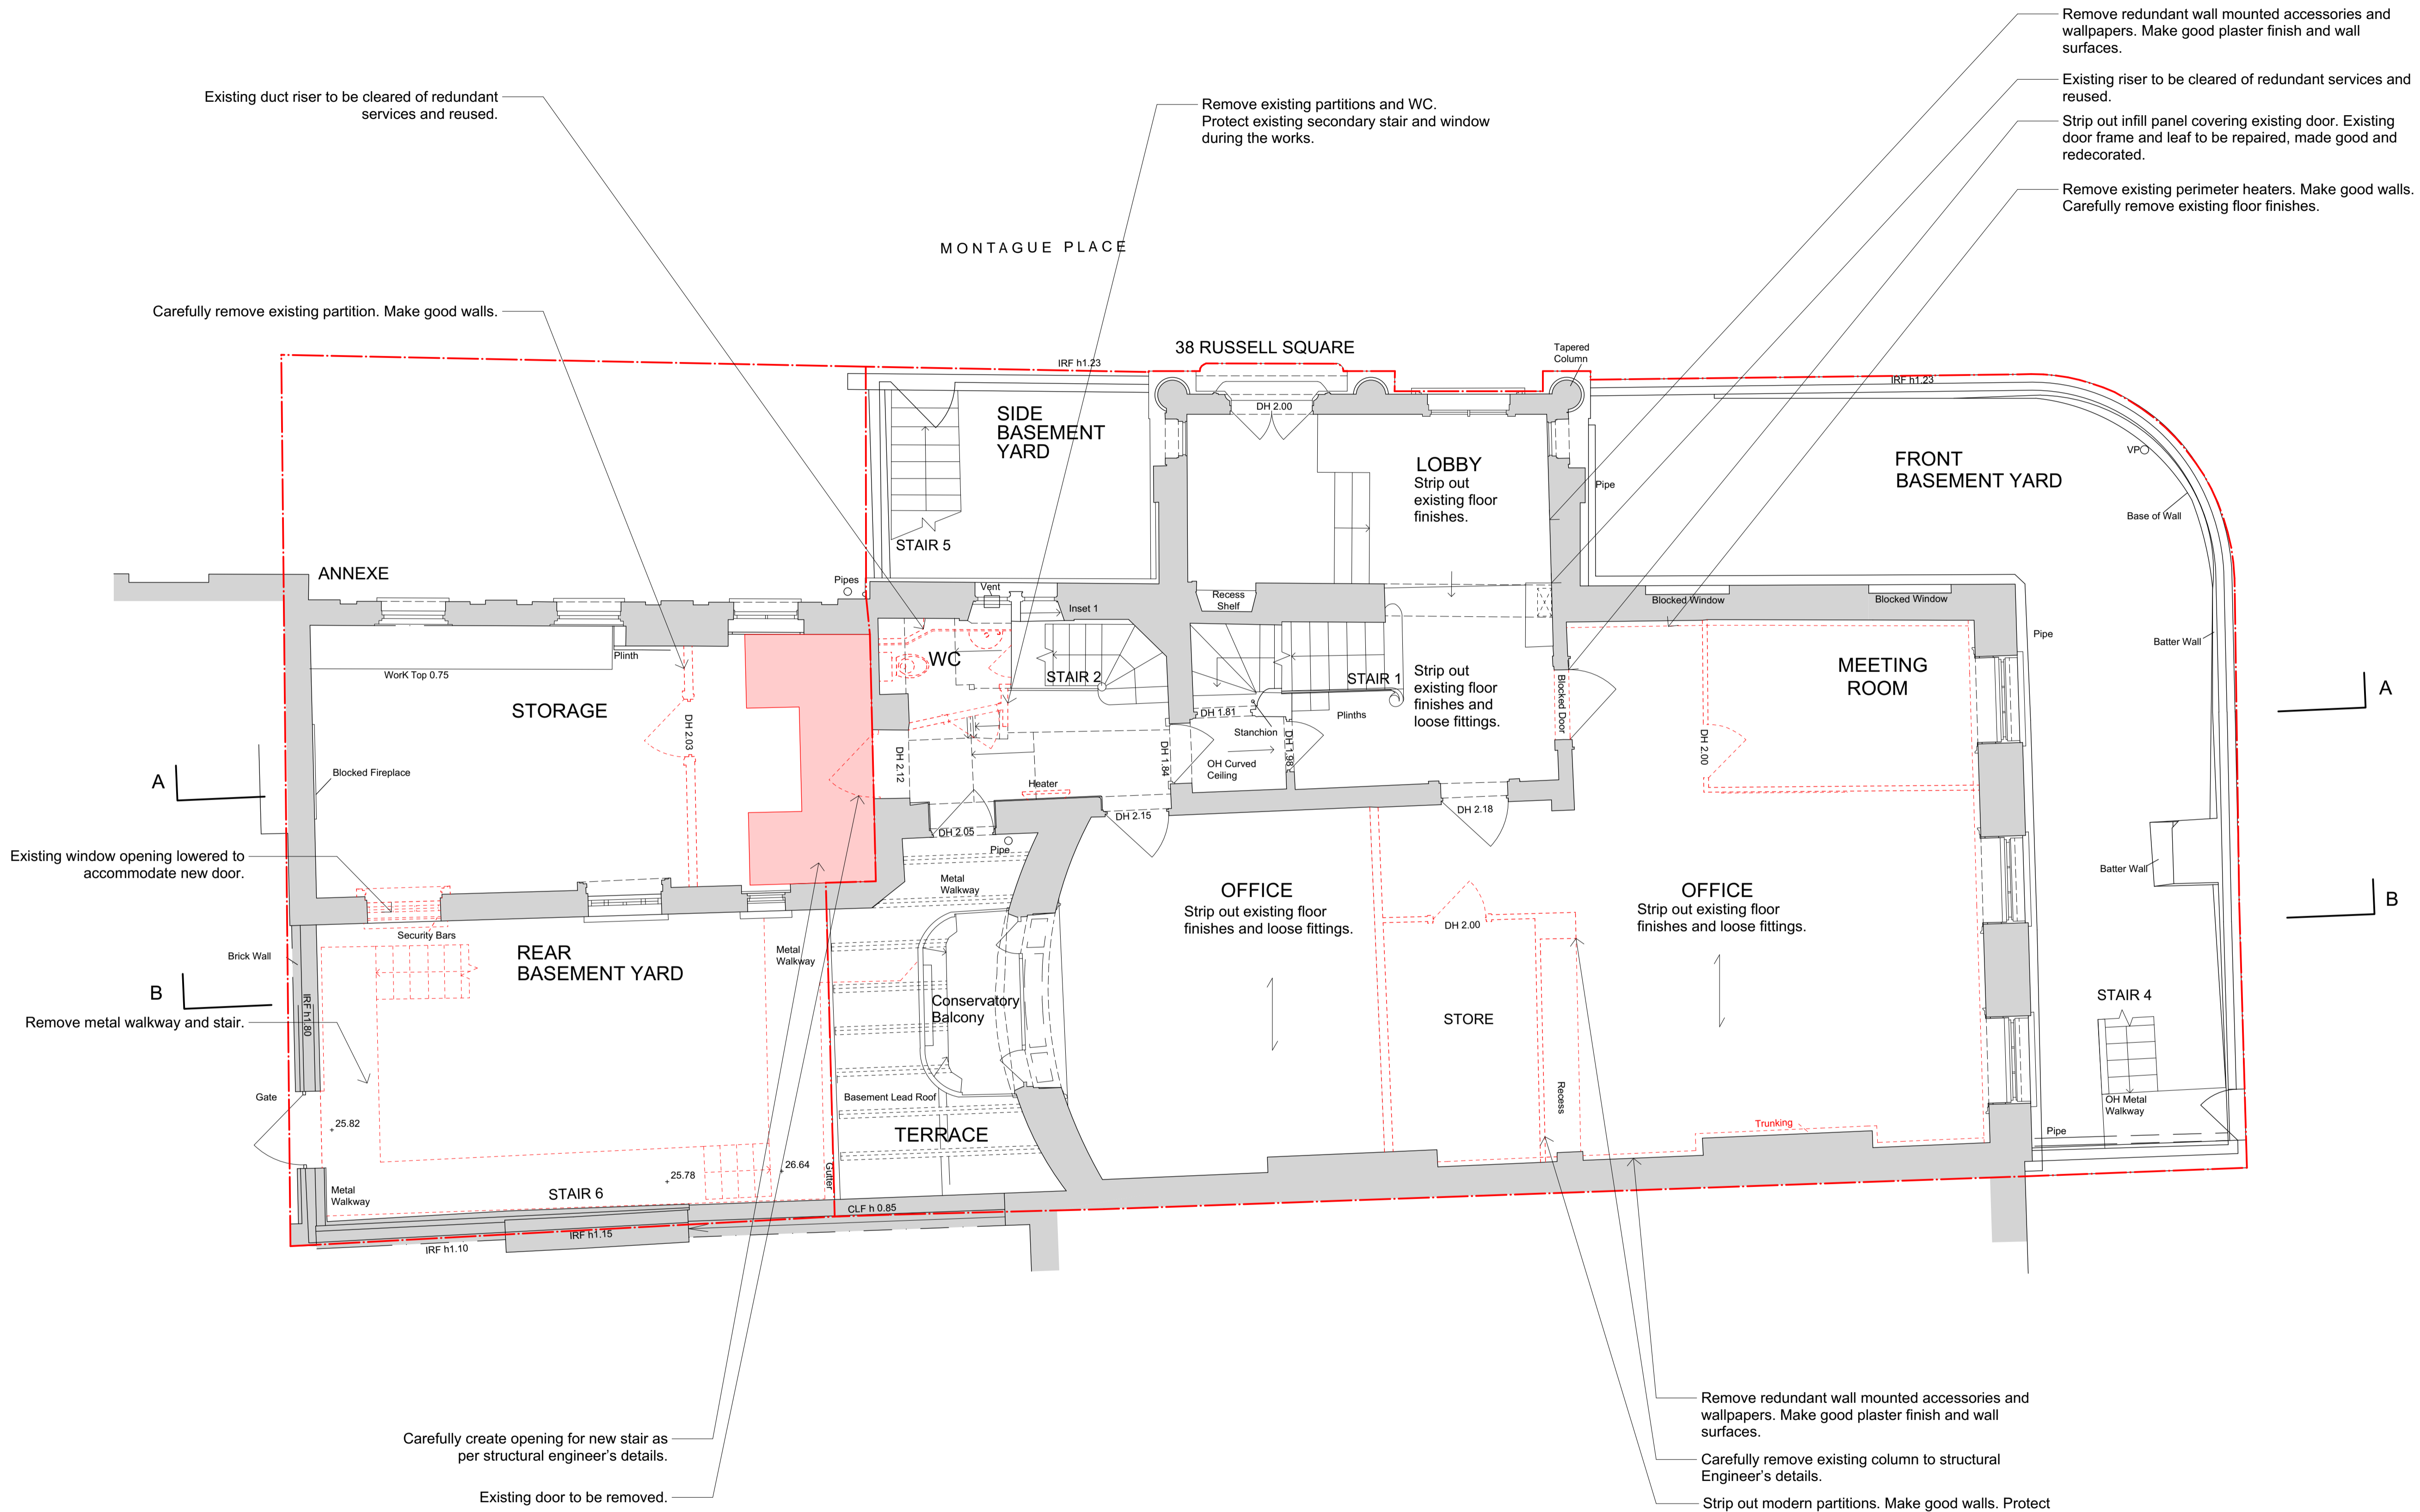

**PLANNING**  
Drawing Status

**BRITISH MUSEUM**  
38 Russell Square

**Dannatt, Johnson Architects**  
Unit 1 The Wireworks, 77 Great Suffolk Street, London SE1 6BU  
Telephone (020) 7357 7100 Fax (020) 7357 7200

Title  
**Ground Floor Strip Out Plan**

Drawing Number  
**581 EN 02**

Drawn	Checked	Scale	Date	Revision
JG	YN	1:50 @ A1 1:100 @ A3	Mar 2017	P