
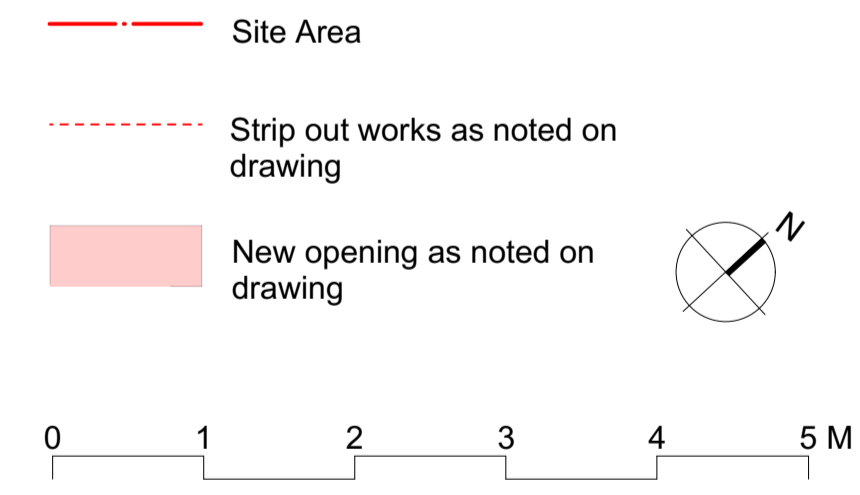


Note:  
 All dimensions to be confirmed on site. Any discrepancies to be reported to the architect. Do not scale from this drawing. If in doubt please contact the architect.

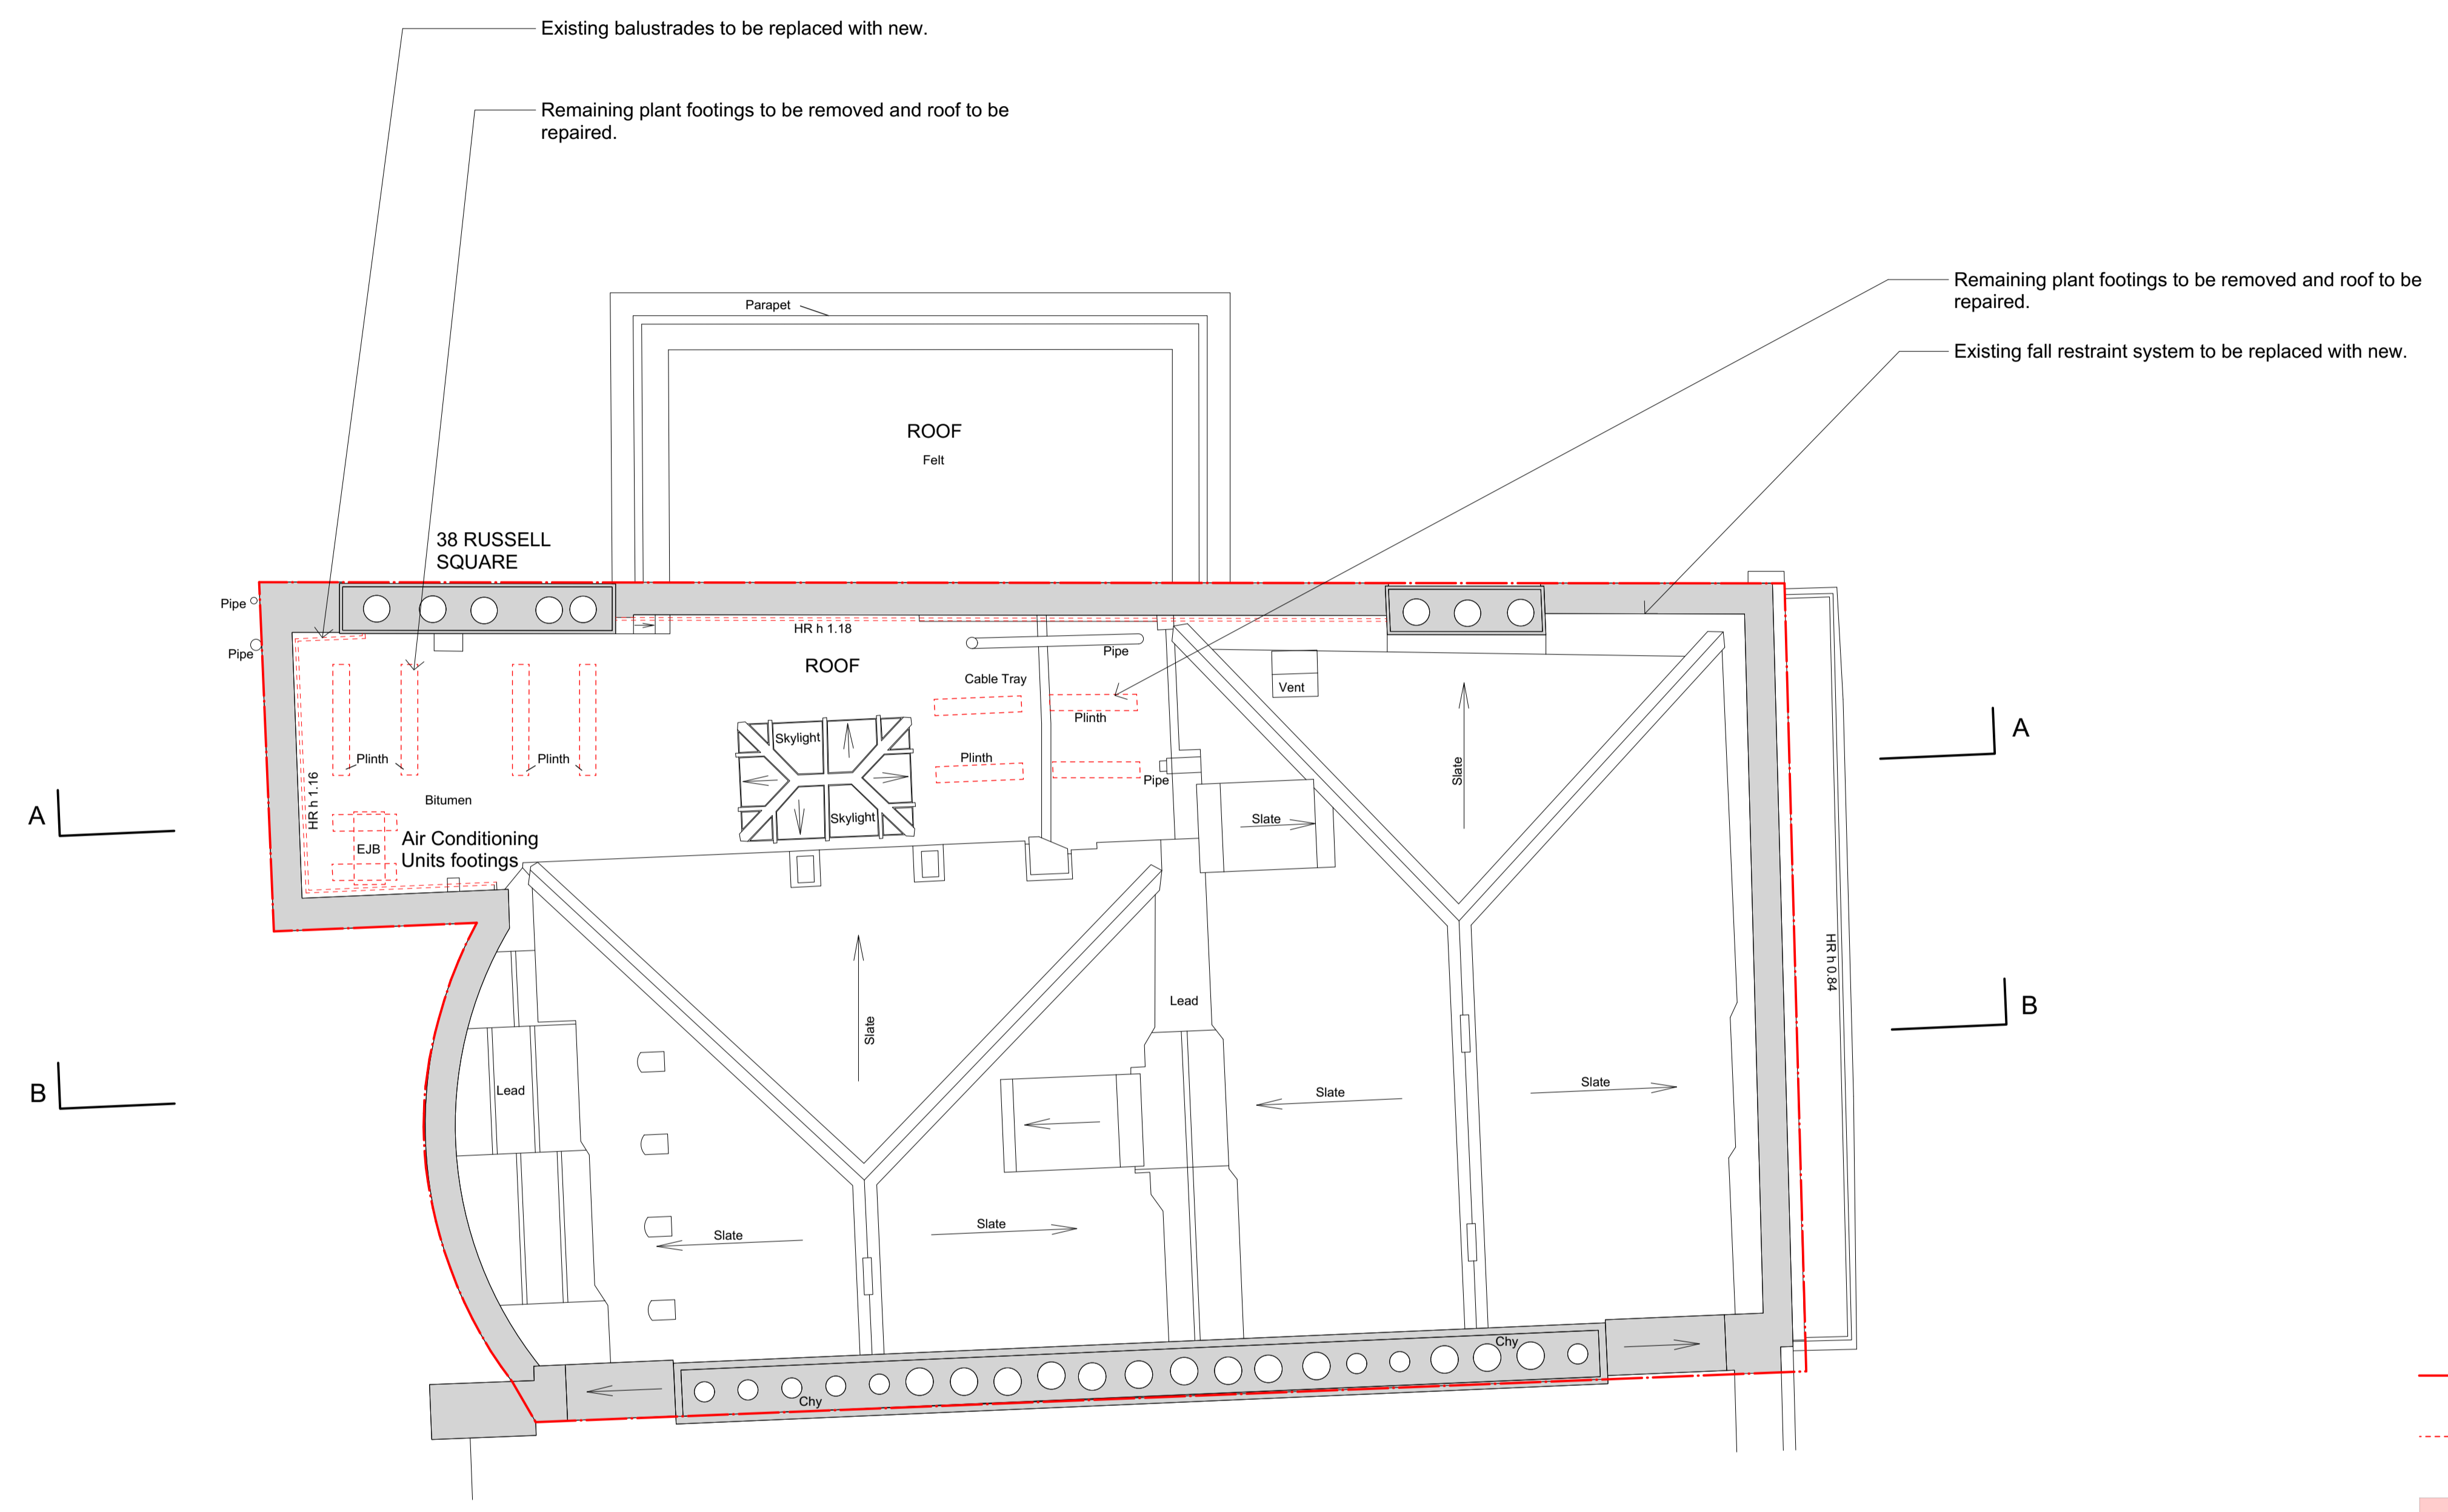

<b>PLANNING</b>				
Drawing Status				
<b>BRITISH MUSEUM</b> 38 Russell Square				
<b>Dannatt, Johnson Architects</b> Unit 1 The Wireworks, 77 Great Suffolk Street, London SE1 0BU Telephone (020) 7357 7100 Fax (020) 7357 7200				
Title <b>Roof Strip Out Plan</b>				
Drawing Number <b>581 EN 10</b>				
Drawn	Checked	Scale	Date	Revision
JG	YN	1:50 @ A1 1:100 @ A3	Mar 2017	P