


Note:  
All dimensions to be confirmed on site. Any discrepancies to be reported to the architect. Do not scale from this drawing. If in doubt please contact the architect.

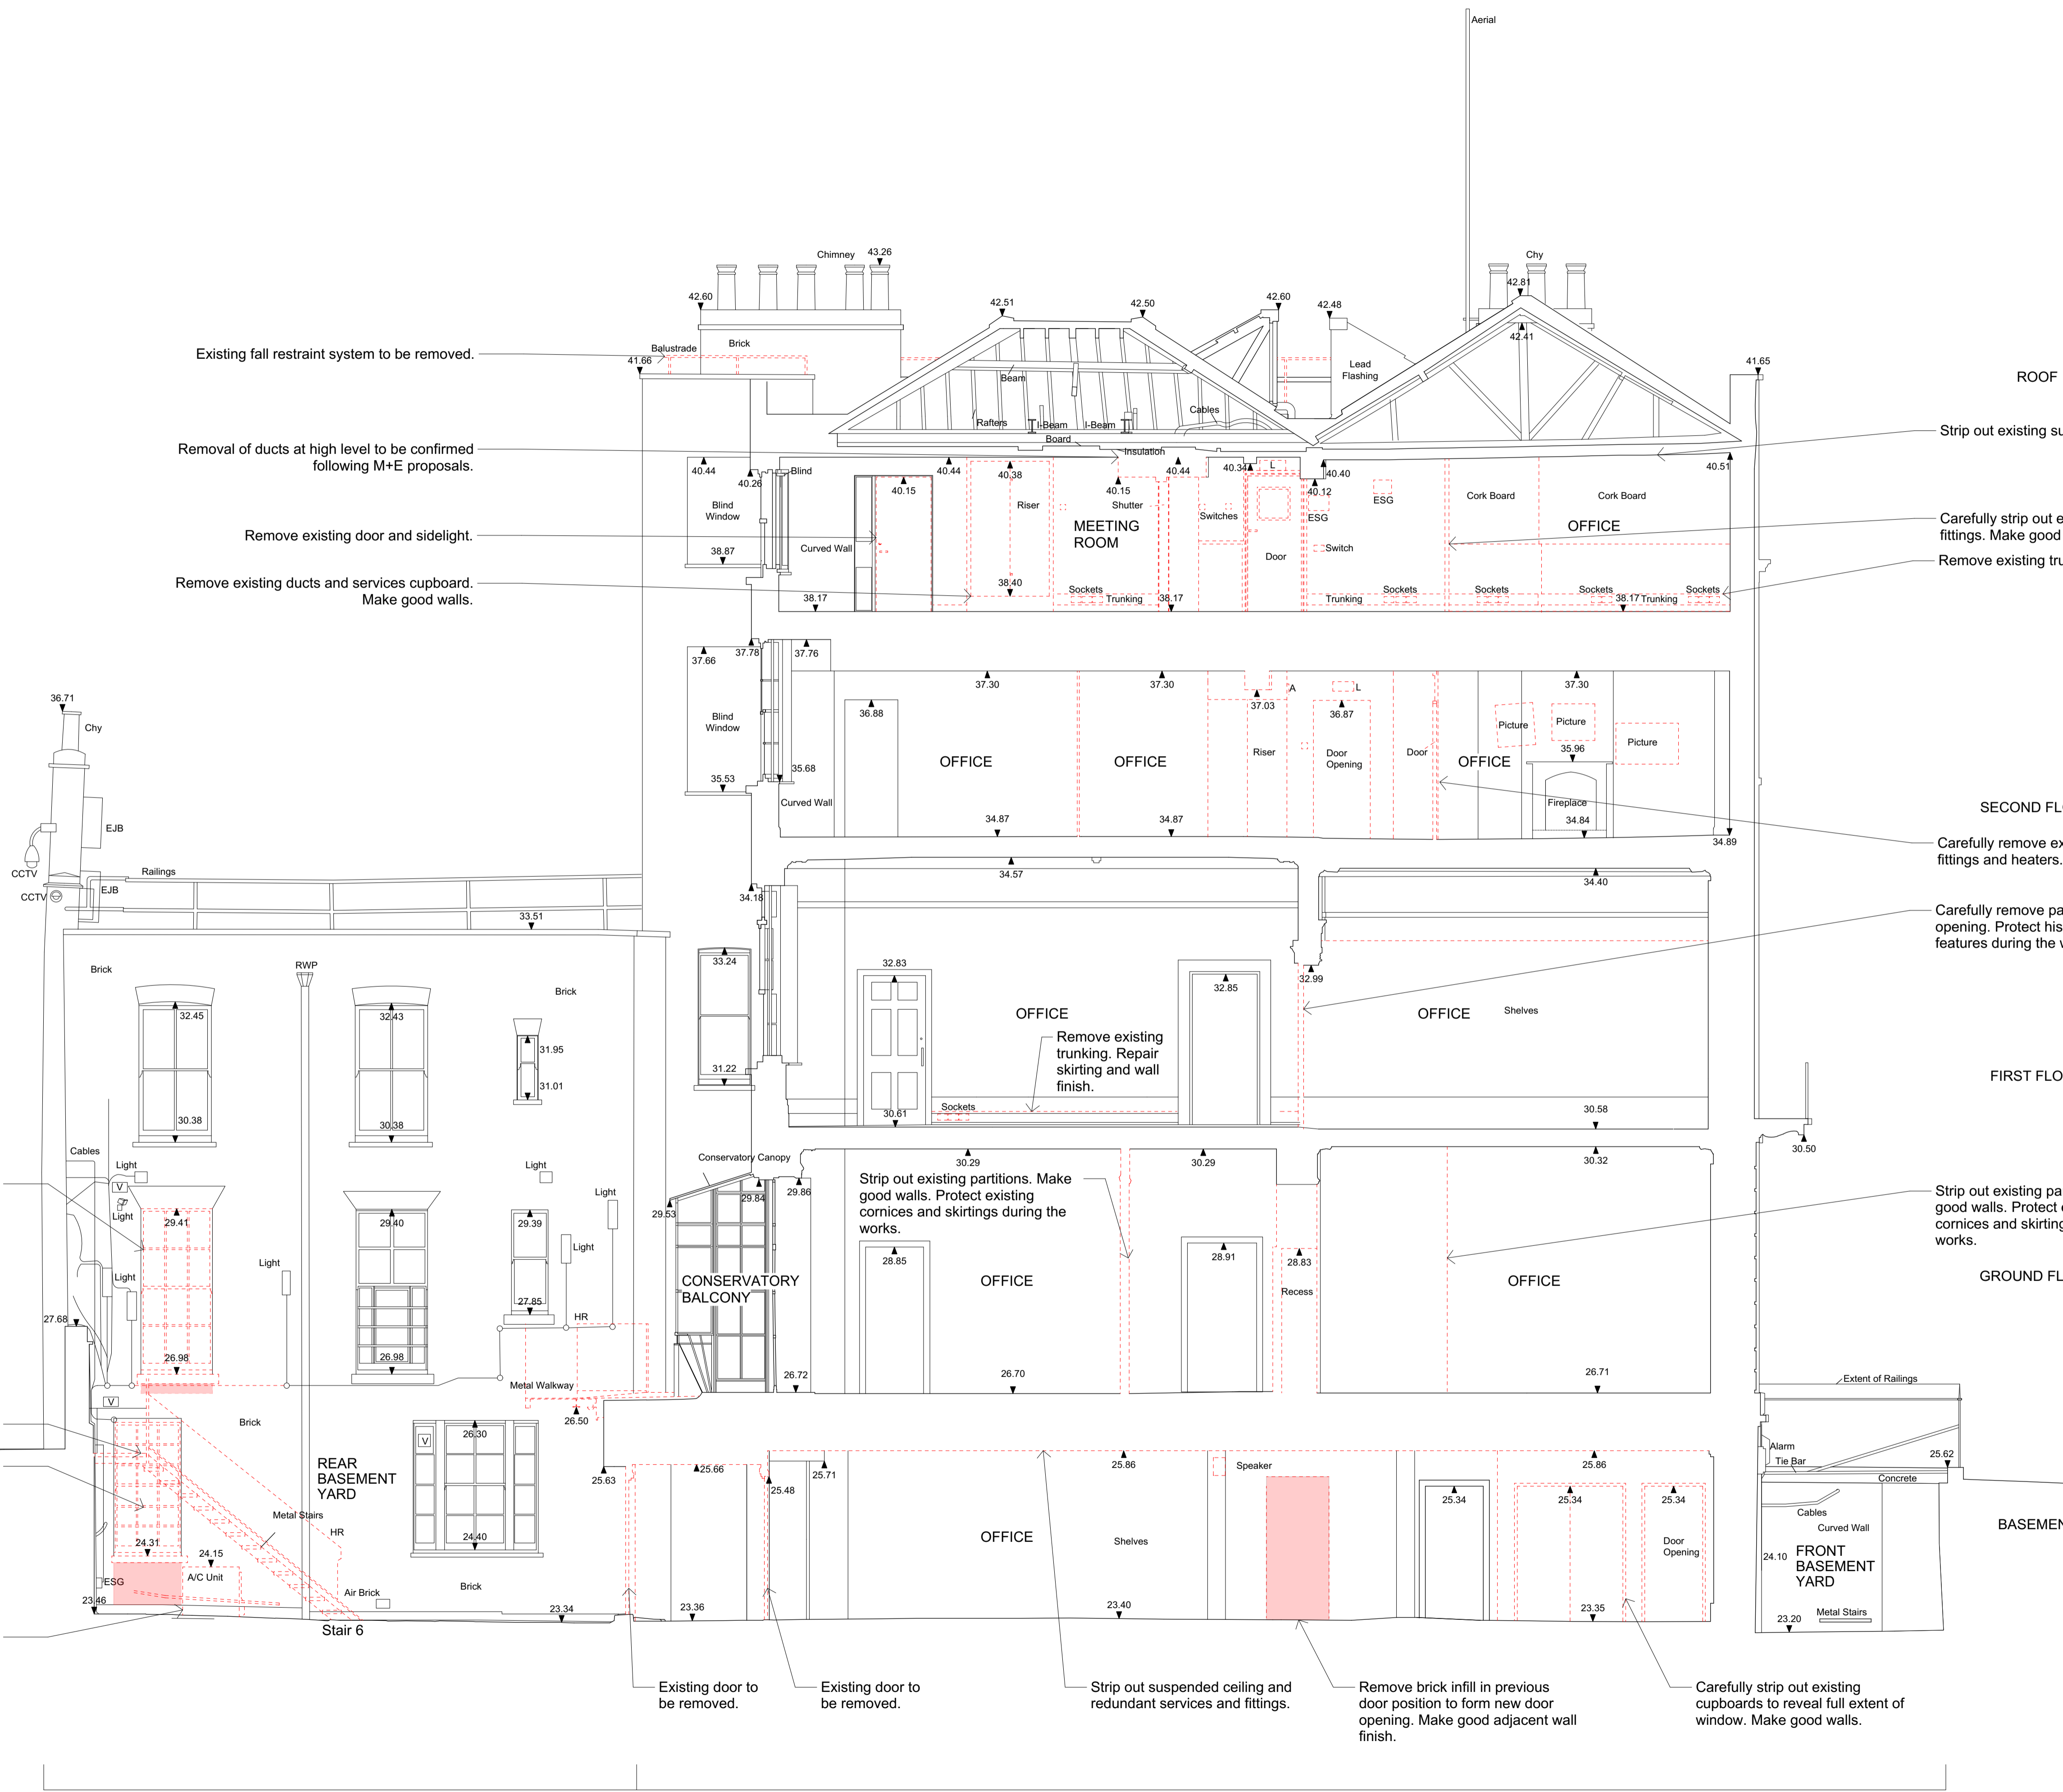

Existing fall restraint system to be removed.

Removal of ducts at high level to be confirmed following M+E proposals.

Remove existing door and sidelight.

Remove existing ducts and services cupboard. Make good walls.

Strip out existing suspended ceiling.

Carefully strip out existing partitions and fittings. Make good walls.

Remove existing trunking. Repair wall finish.

Carefully remove existing partitions, doors, fittings and heaters. Make good walls.

Carefully remove partition to reinstate opening. Protect historic decorative features during the works.

Strip out existing partitions. Make good walls. Protect existing cornices and skirtings during the works.

Strip out existing partitions. Make good walls. Protect existing cornices and skirtings during the works.

Remove existing window and enlarge opening to receive new door.

Carefully remove metal walkway and stair.

Remove existing window and enlarge opening to receive new door.

Existing A/C unit to be relocated and protected during the works.

Strip out existing partitions. Make good walls. Protect existing cornices and skirtings during the works.

Existing door to be removed.

Existing door to be removed.

Strip out suspended ceiling and redundant services and fittings.

Remove brick infill in previous door position to form new door opening. Make good adjacent wall finish.

Carefully strip out existing cupboards to reveal full extent of window. Make good walls.

Strip out works as noted on drawing

New opening as noted on drawing



**PLANNING**  
Drawing Status

**BRITISH MUSEUM**  
38 Russell Square

**Dannatt, Johnson Architects**  
Unit 1 The Wireworks, 77 Great Suffolk Street, London SE1 0BU  
Telephone (020) 7357 7100 Fax (020) 7357 7200

Title  
**Section BB Strip Out**

Drawing Number  
**581 EN 21**

| Drawn | Checked | Scale                   | Date     | Revision |
|-------|---------|-------------------------|----------|----------|
| JG    | YN      | 1:50 @ A1<br>1:100 @ A3 | Dec 2017 | P        |