


Note:  
 All dimensions to be confirmed on site. Any discrepancies to be reported to the architect. Do not scale from this drawing. If in doubt please contact the architect.  
 Please refer to Structural and Services Engineers drawings and specifications for details.

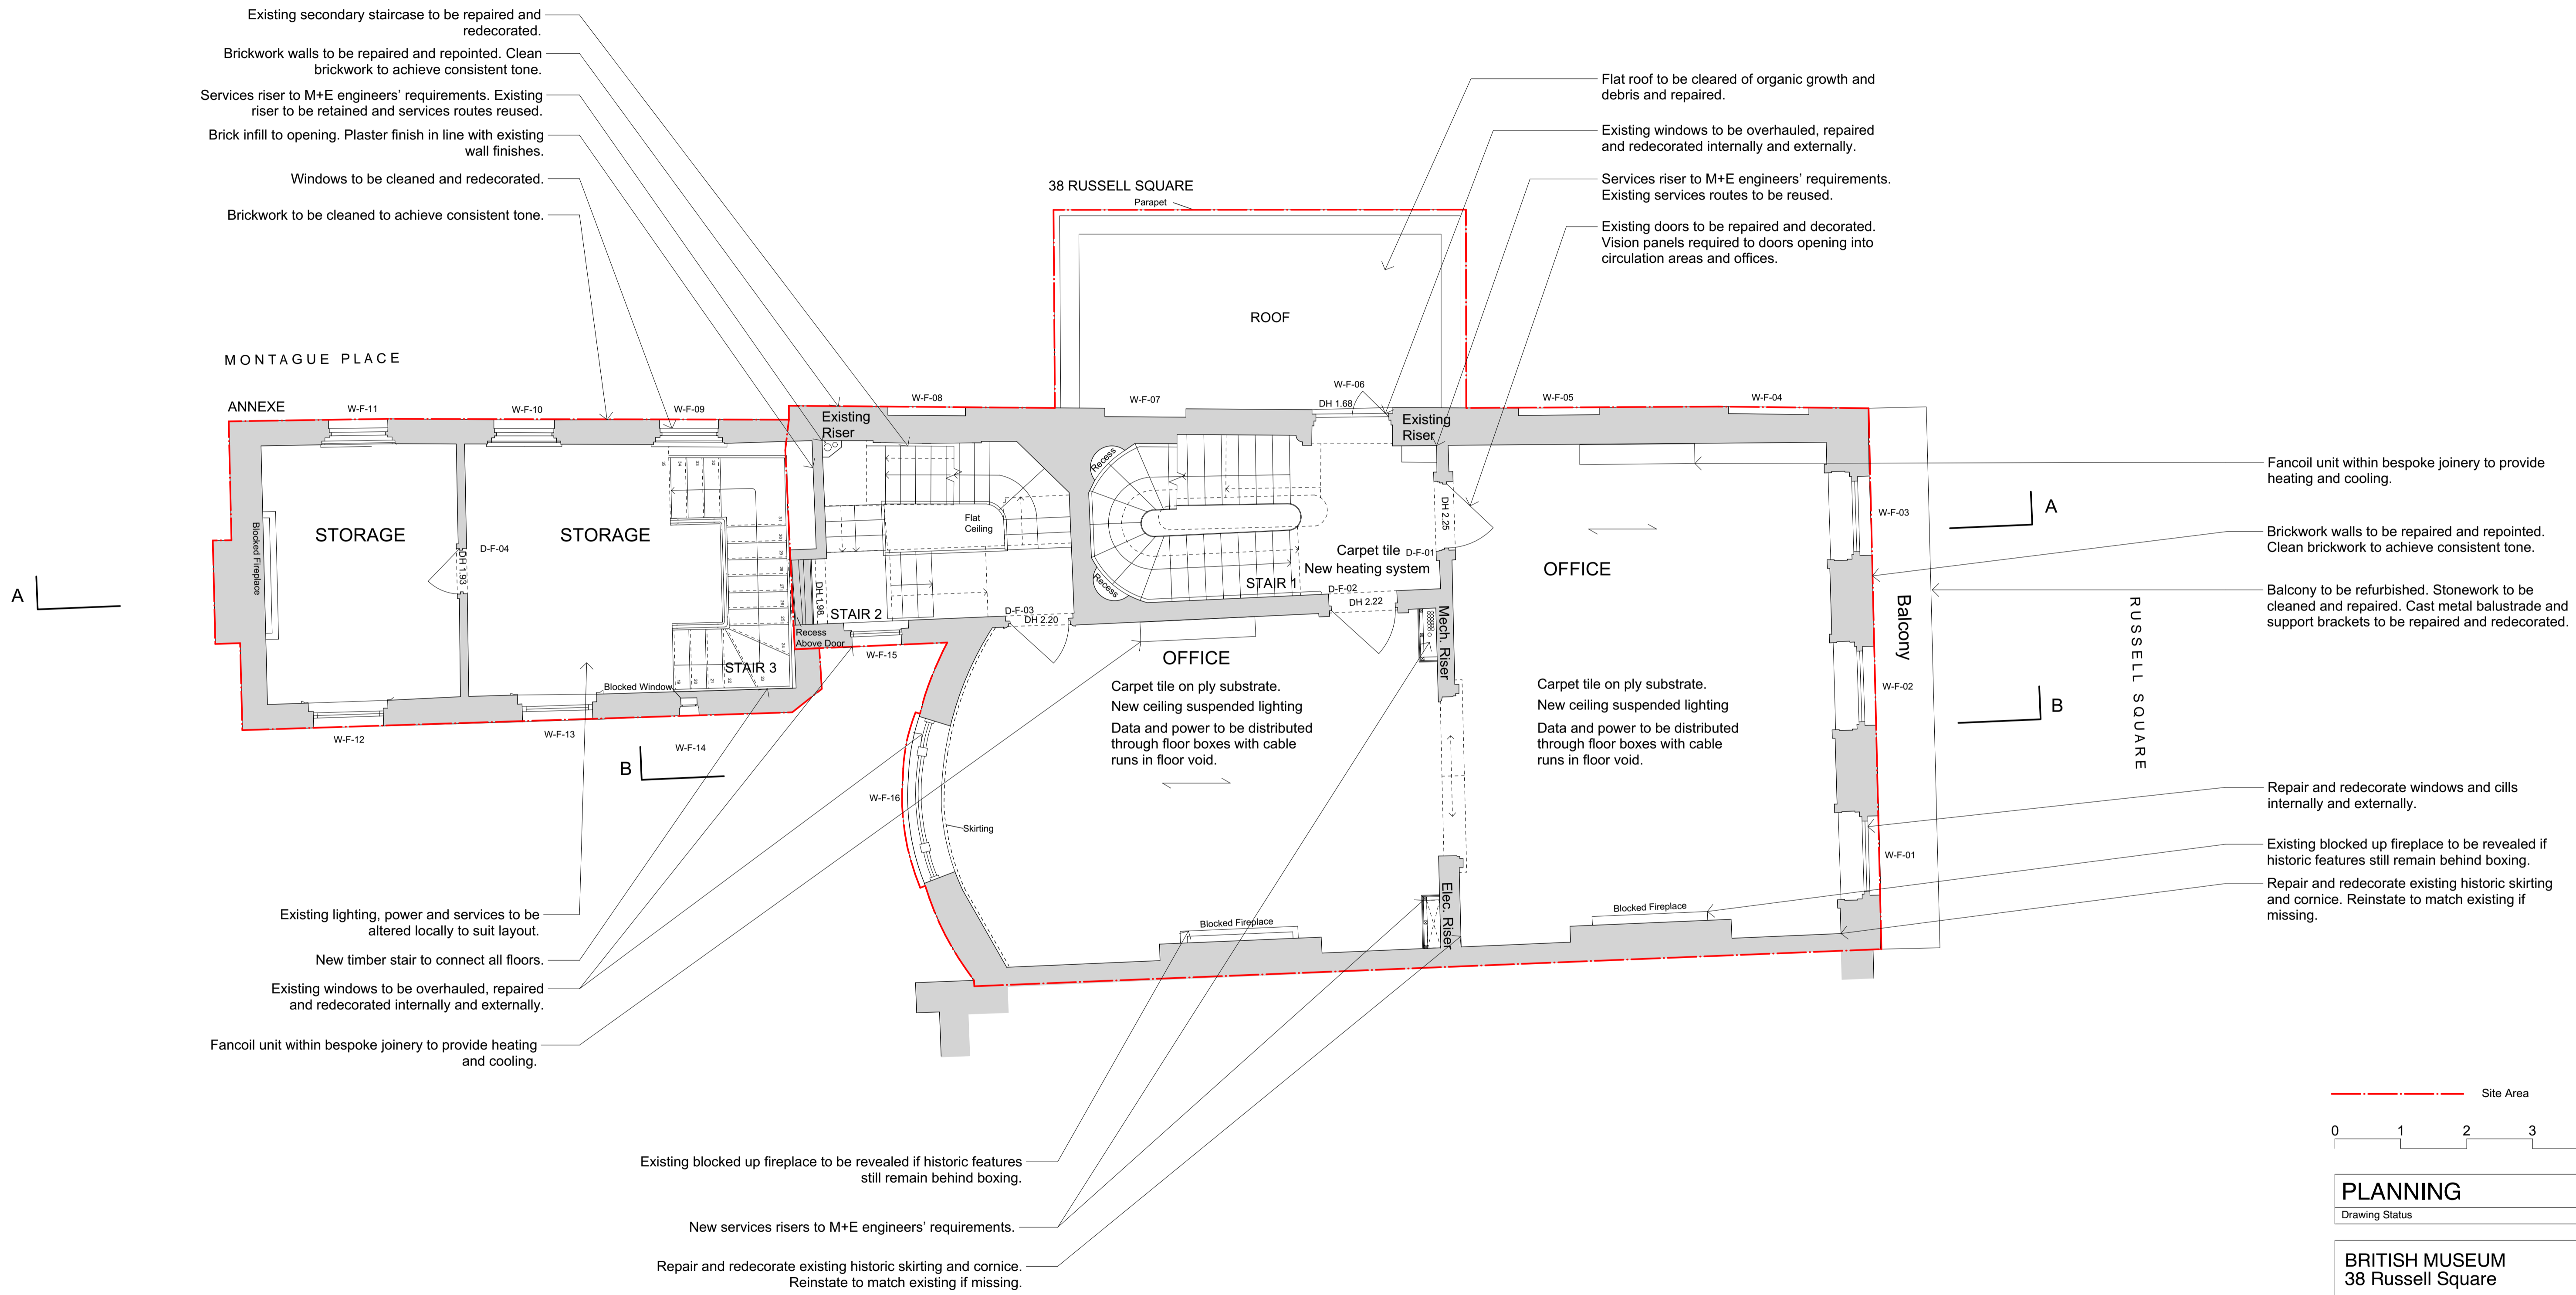

<b>PLANNING</b>				
Drawing Status				
<b>BRITISH MUSEUM</b> 38 Russell Square				
<b>Dannatt, Johnson Architects</b> Unit 1 The Wireworks, 77 Great Suffolk Street, London SE1 0BU Telephone (020) 7357 7100 Fax (020) 7357 7200				
Title <b>First Floor Proposed Plan</b>				
Drawing Number <b>581 SK 03</b>				
Drawn	Checked	Scale	Date	Revision
JG	YN	1:50 @ A1 1:100 @ A3	Mar 2017	P