




1- Elevation - Internal South - EWS Referenced Elevation

Scale 1 : 100

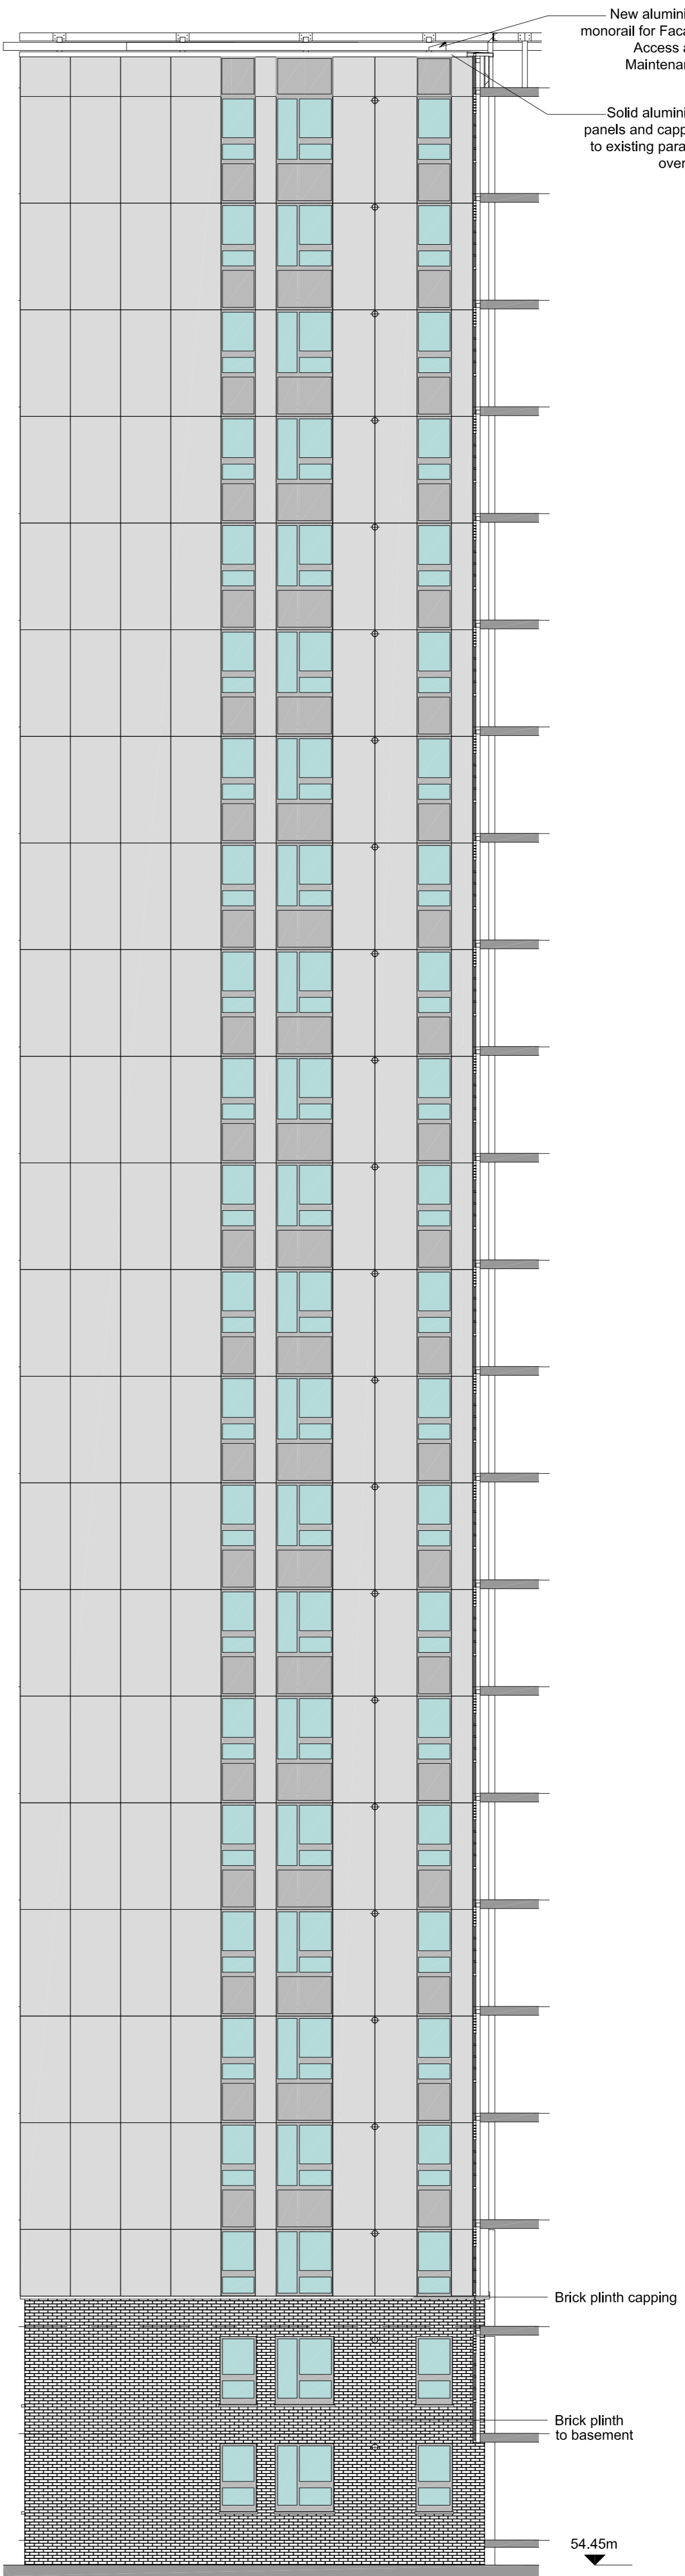

2- Elevation - Internal North - EWS Referenced Elevation

Scale 1 : 100

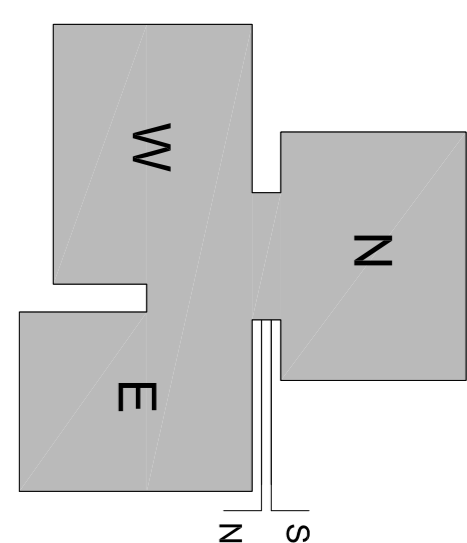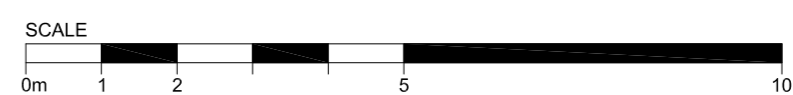

THIS DRAWING AND THE INFORMATION IT CONTAINS ARE THE PROPERTY OF AND/ FACADE ENGINEERING. DESIGN RISKS AND ASSUMPTIONS ARE PART OF THE ODM RISK REGISTER. READ THIS DRAWING IN CONJUNCTION TO THE ODM RISK REGISTER. THE DRAWING CONTENT REFLECTS THE DESIGN INTENT ONLY AND IS NOT FOR CONSTRUCTION.

NOTE: DIMENSIONS SHOWN ARE NOMINAL. TO BE VERIFIED BY SURVEY INFORMATION. LEVELS FOR BURNHAM SHOWN FOR REFERENCE.

Rev	Date	By	Cmd	Appd
01	27.07.18			
00	15.03.18			

13 Piccadilly, London, W1V 7AF
 T +44(0)20 213 2000 F +44(0)20 213 2001
 www.afacade.com

Client
 London Borough of Camden
 Chalcois Estate
 London

Drawing Title
 Burnham Tower
 Proposed Elevations with monorail
 Internal North and South

Scale at A1 1 : 100

Role Facade Engineering

Speciality Planning

App Job No 259493

Rev 01

Name 259493-ARUP-T4-ZZ-DR-VC-3216