


Site Section Key Plan

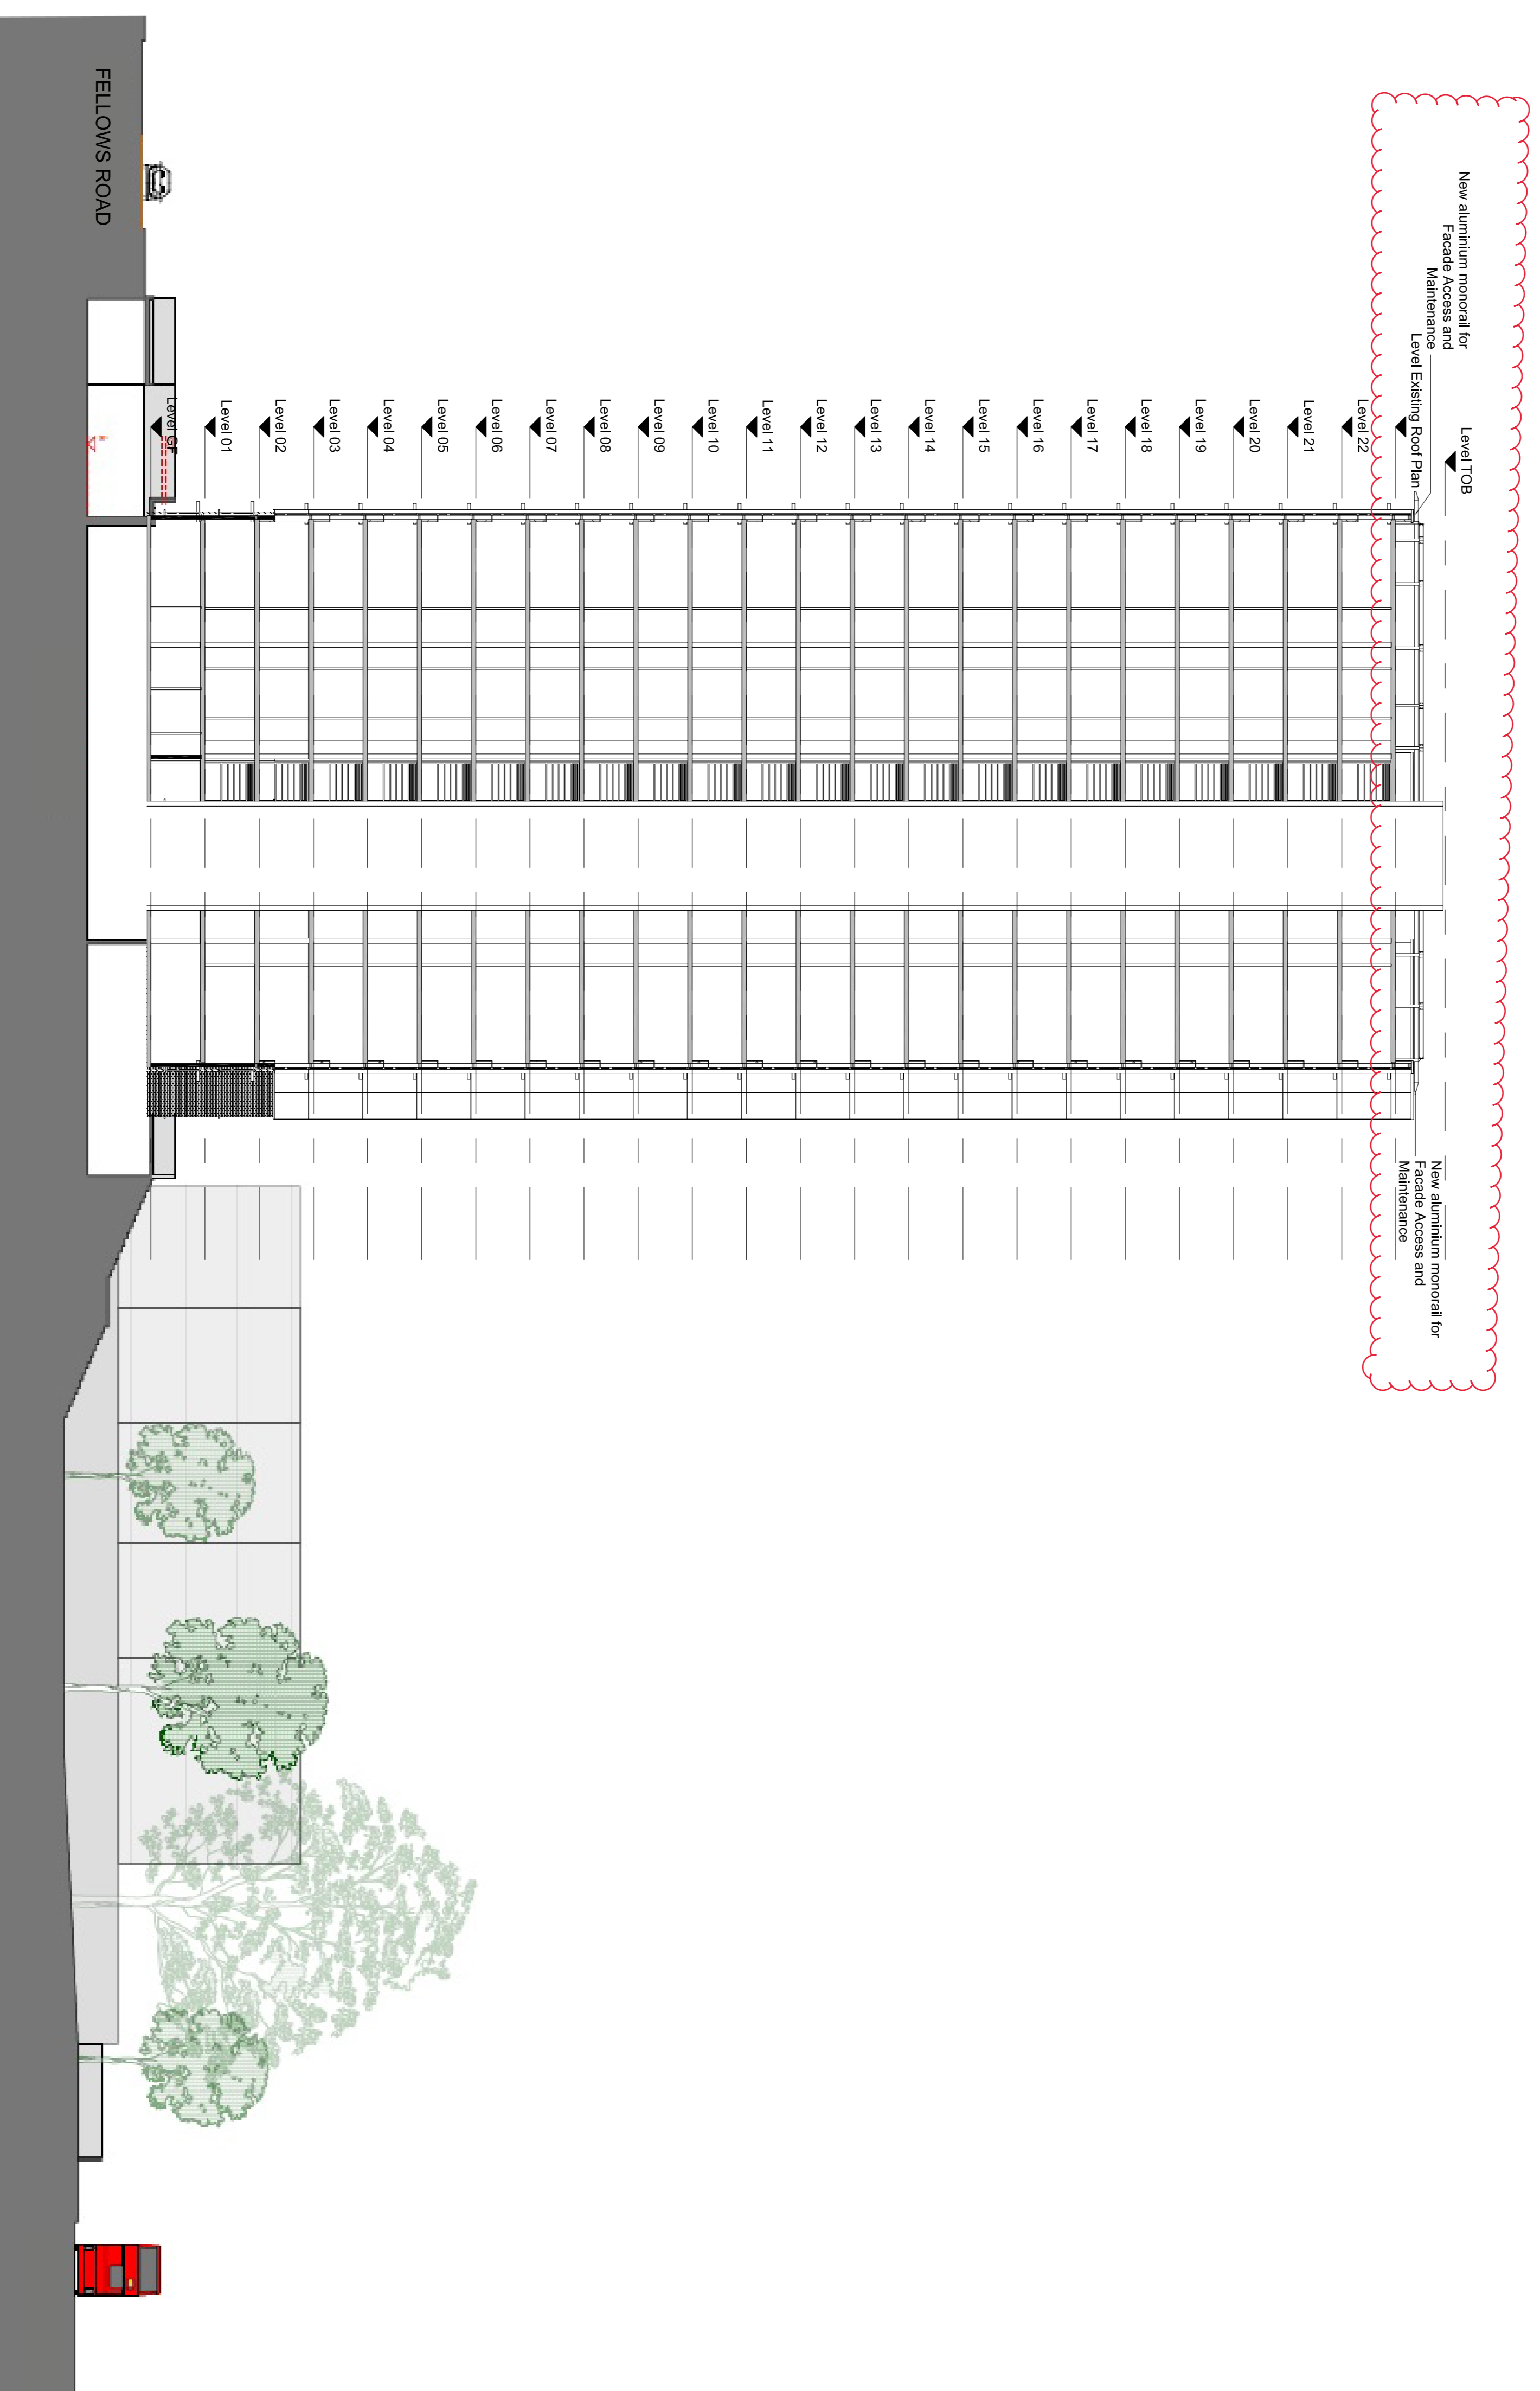

1- Section - Burnham Tower
Scale 1 : 200

THIS DRAWING AND THE INFORMATION IT CONTAINS ARE THE PROPERTY OF ARUP FACADE ENGINEERING. DESIGN RISKS AND ASSUMPTIONS ARE PART OF THE CDM RISK REGISTER. READ THIS DRAWING IN CONJUNCTION TO THE CDM RISK REGISTER. THE DRAWING CONTENT REFLECTS THE DESIGN INTENT ONLY AND IS NOT FOR CONSTRUCTION. NOTE: DIMENSIONS SHOWN ARE NOMINAL. TO BE VERIFIED BY SURVEY INFORMATION. LEVELS FOR BURHAM SHOWN FOR REFERENCE.

| | | | | |
|----|----------|--|--|--|
| 01 | 27.07.18 | | | |
| 00 | 15.03.18 | | | |

| Rev | Date | By | Cwd | Appd |
|-----|------|----|-----|------|
|-----|------|----|-----|------|

ARUP

13 Floor, One, London, W1T 7RA
T +44(0)20 7121 2100 F +44(0)20 7121 2001
www.arup.com

Client
London Borough of Camden

Project Title
Chalcots Estate
London

Drawing Title
Burnham Tower
Site Section with monorail

| | |
|-------------|------------------------------|
| Scale at A1 | 1 : 200 |
| Role | Facade Engineering |
| Speciality | Planning |
| App Job No | 259493 |
| Name | 259493-ARUP-T4-ZZ-DR-VC-3101 |
| Rev | 01 |