



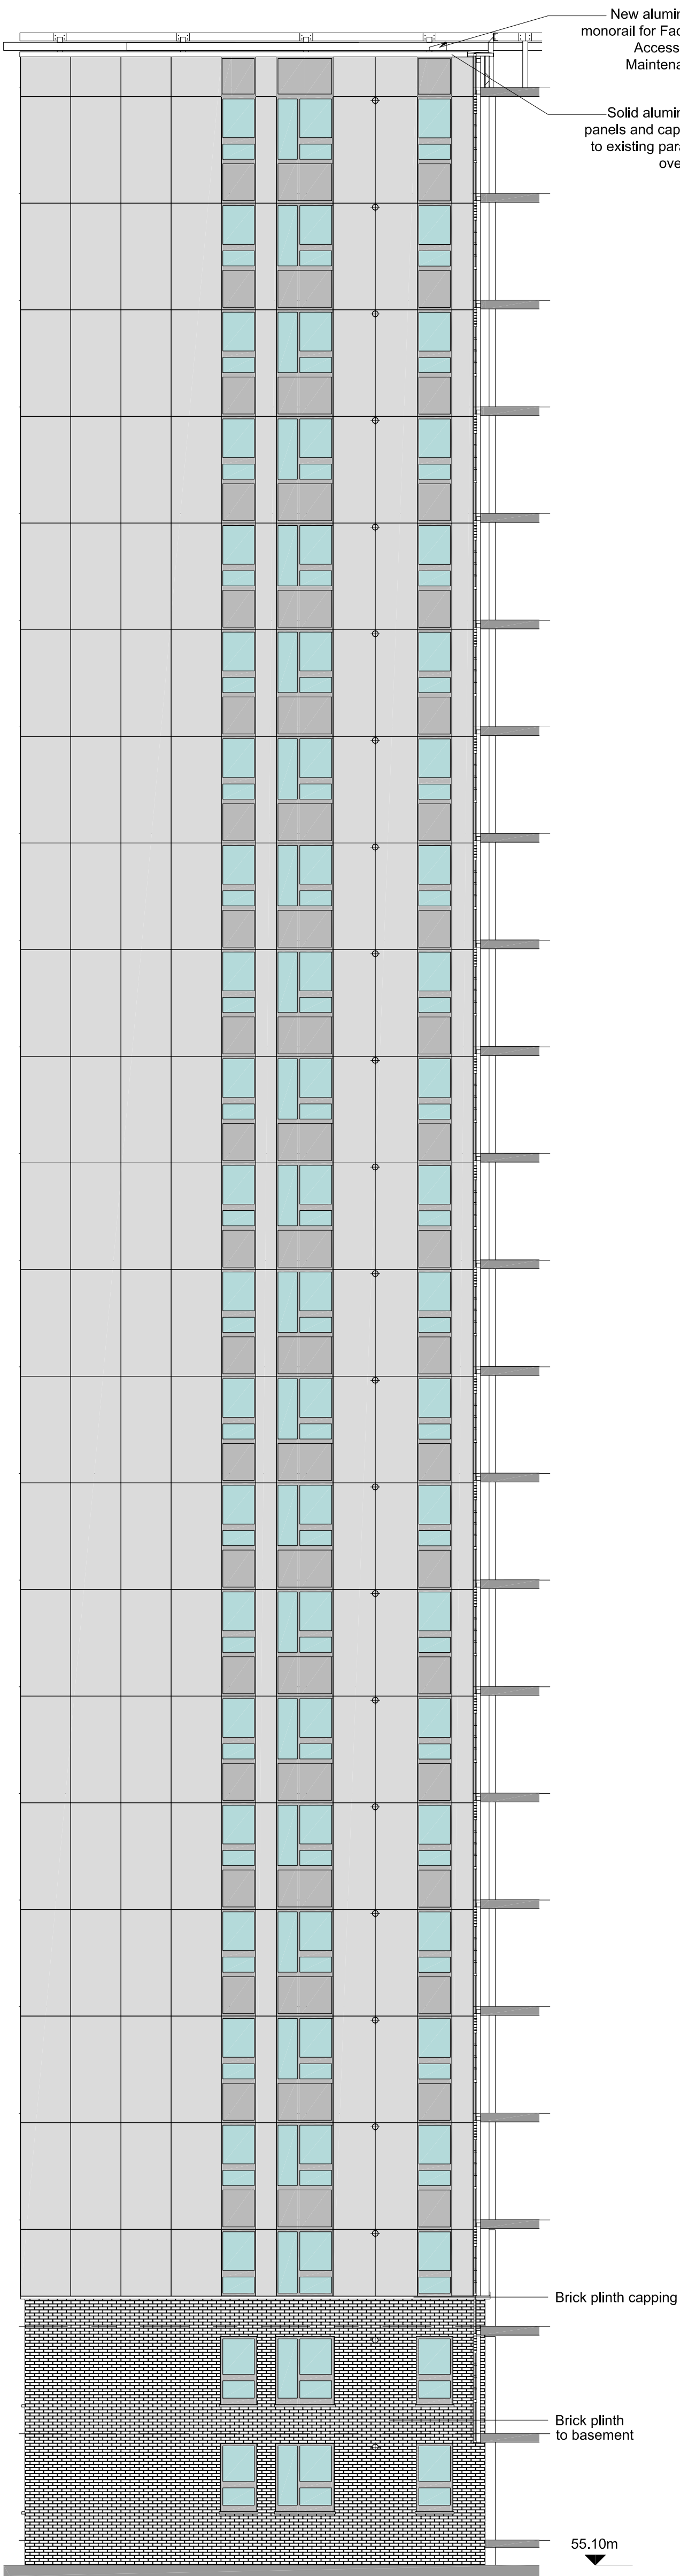


2- Elevation - Internal North - EWS Referenced Elevation

Scale 1 : 100

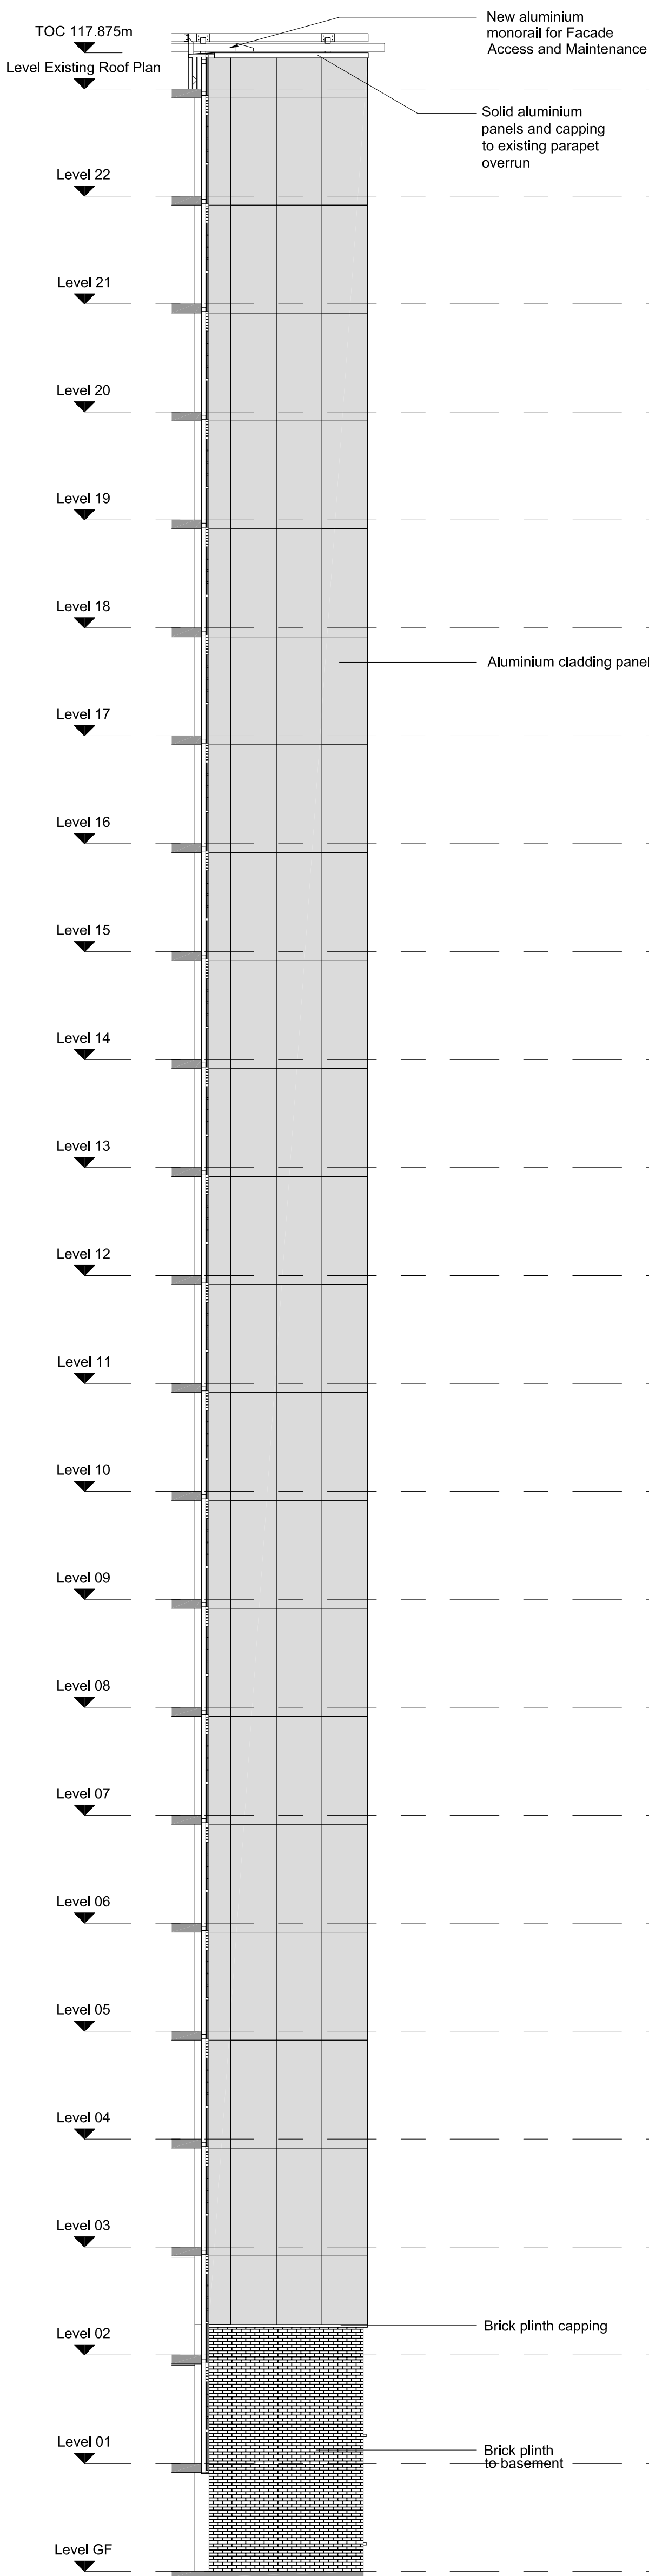

1- Elevation - Internal South - EWS Referenced Elevation

Scale 1 : 100

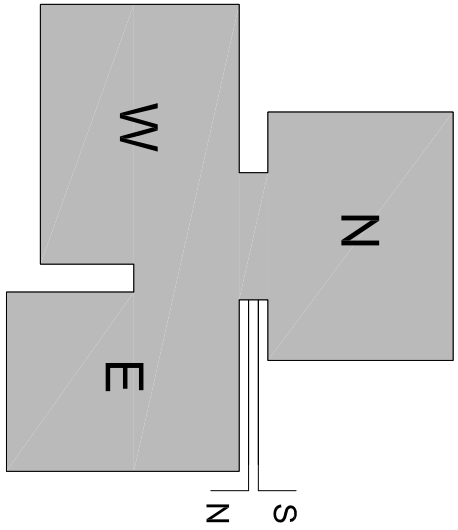

THIS DRAWING AND THE INFORMATION IT CONTAINS ARE THE PROPERTY OF ARUP FACADE ENGINEERING. DESIGN RISKS AND ASSUMPTIONS ARE PART OF THE COM RISK REGISTER. READ THIS DRAWING IN CONJUNCTION TO THE COM RISK REGISTER. THE DRAWING CONTENT REFLECTS THE DESIGN INTENT ONLY AND IS NOT FOR CONSTRUCTION.

NOTE: DIMENSIONS SHOWN ARE NOMINAL. TO BE VERIFIED BY SURVEY INFORMATION. LEVELS FOR BURNHAM SHOWN FOR REFERENCE.

01	27.07.18			
00	15.03.18			
Rev	Date	By	Cmd	Appd

13 Piccadilly Street, London, W1T 4QU
T: +44(0)21 213 3000 F: +44(0)21 213 3001
www.arup.com

Client
London Borough of Camden

Project Title
Chalcots Estate
London

Drawing Title
Bray Tower
Proposed Elevations with monorail
Internal North and South

Scale at A1	1 : 100
Role	Facade Engineering
Speciality	Planning
Appr Use No	259493
Name	259493-ARUP-T3-ZZ-DR-VC-3216