


Site Section Key Plan

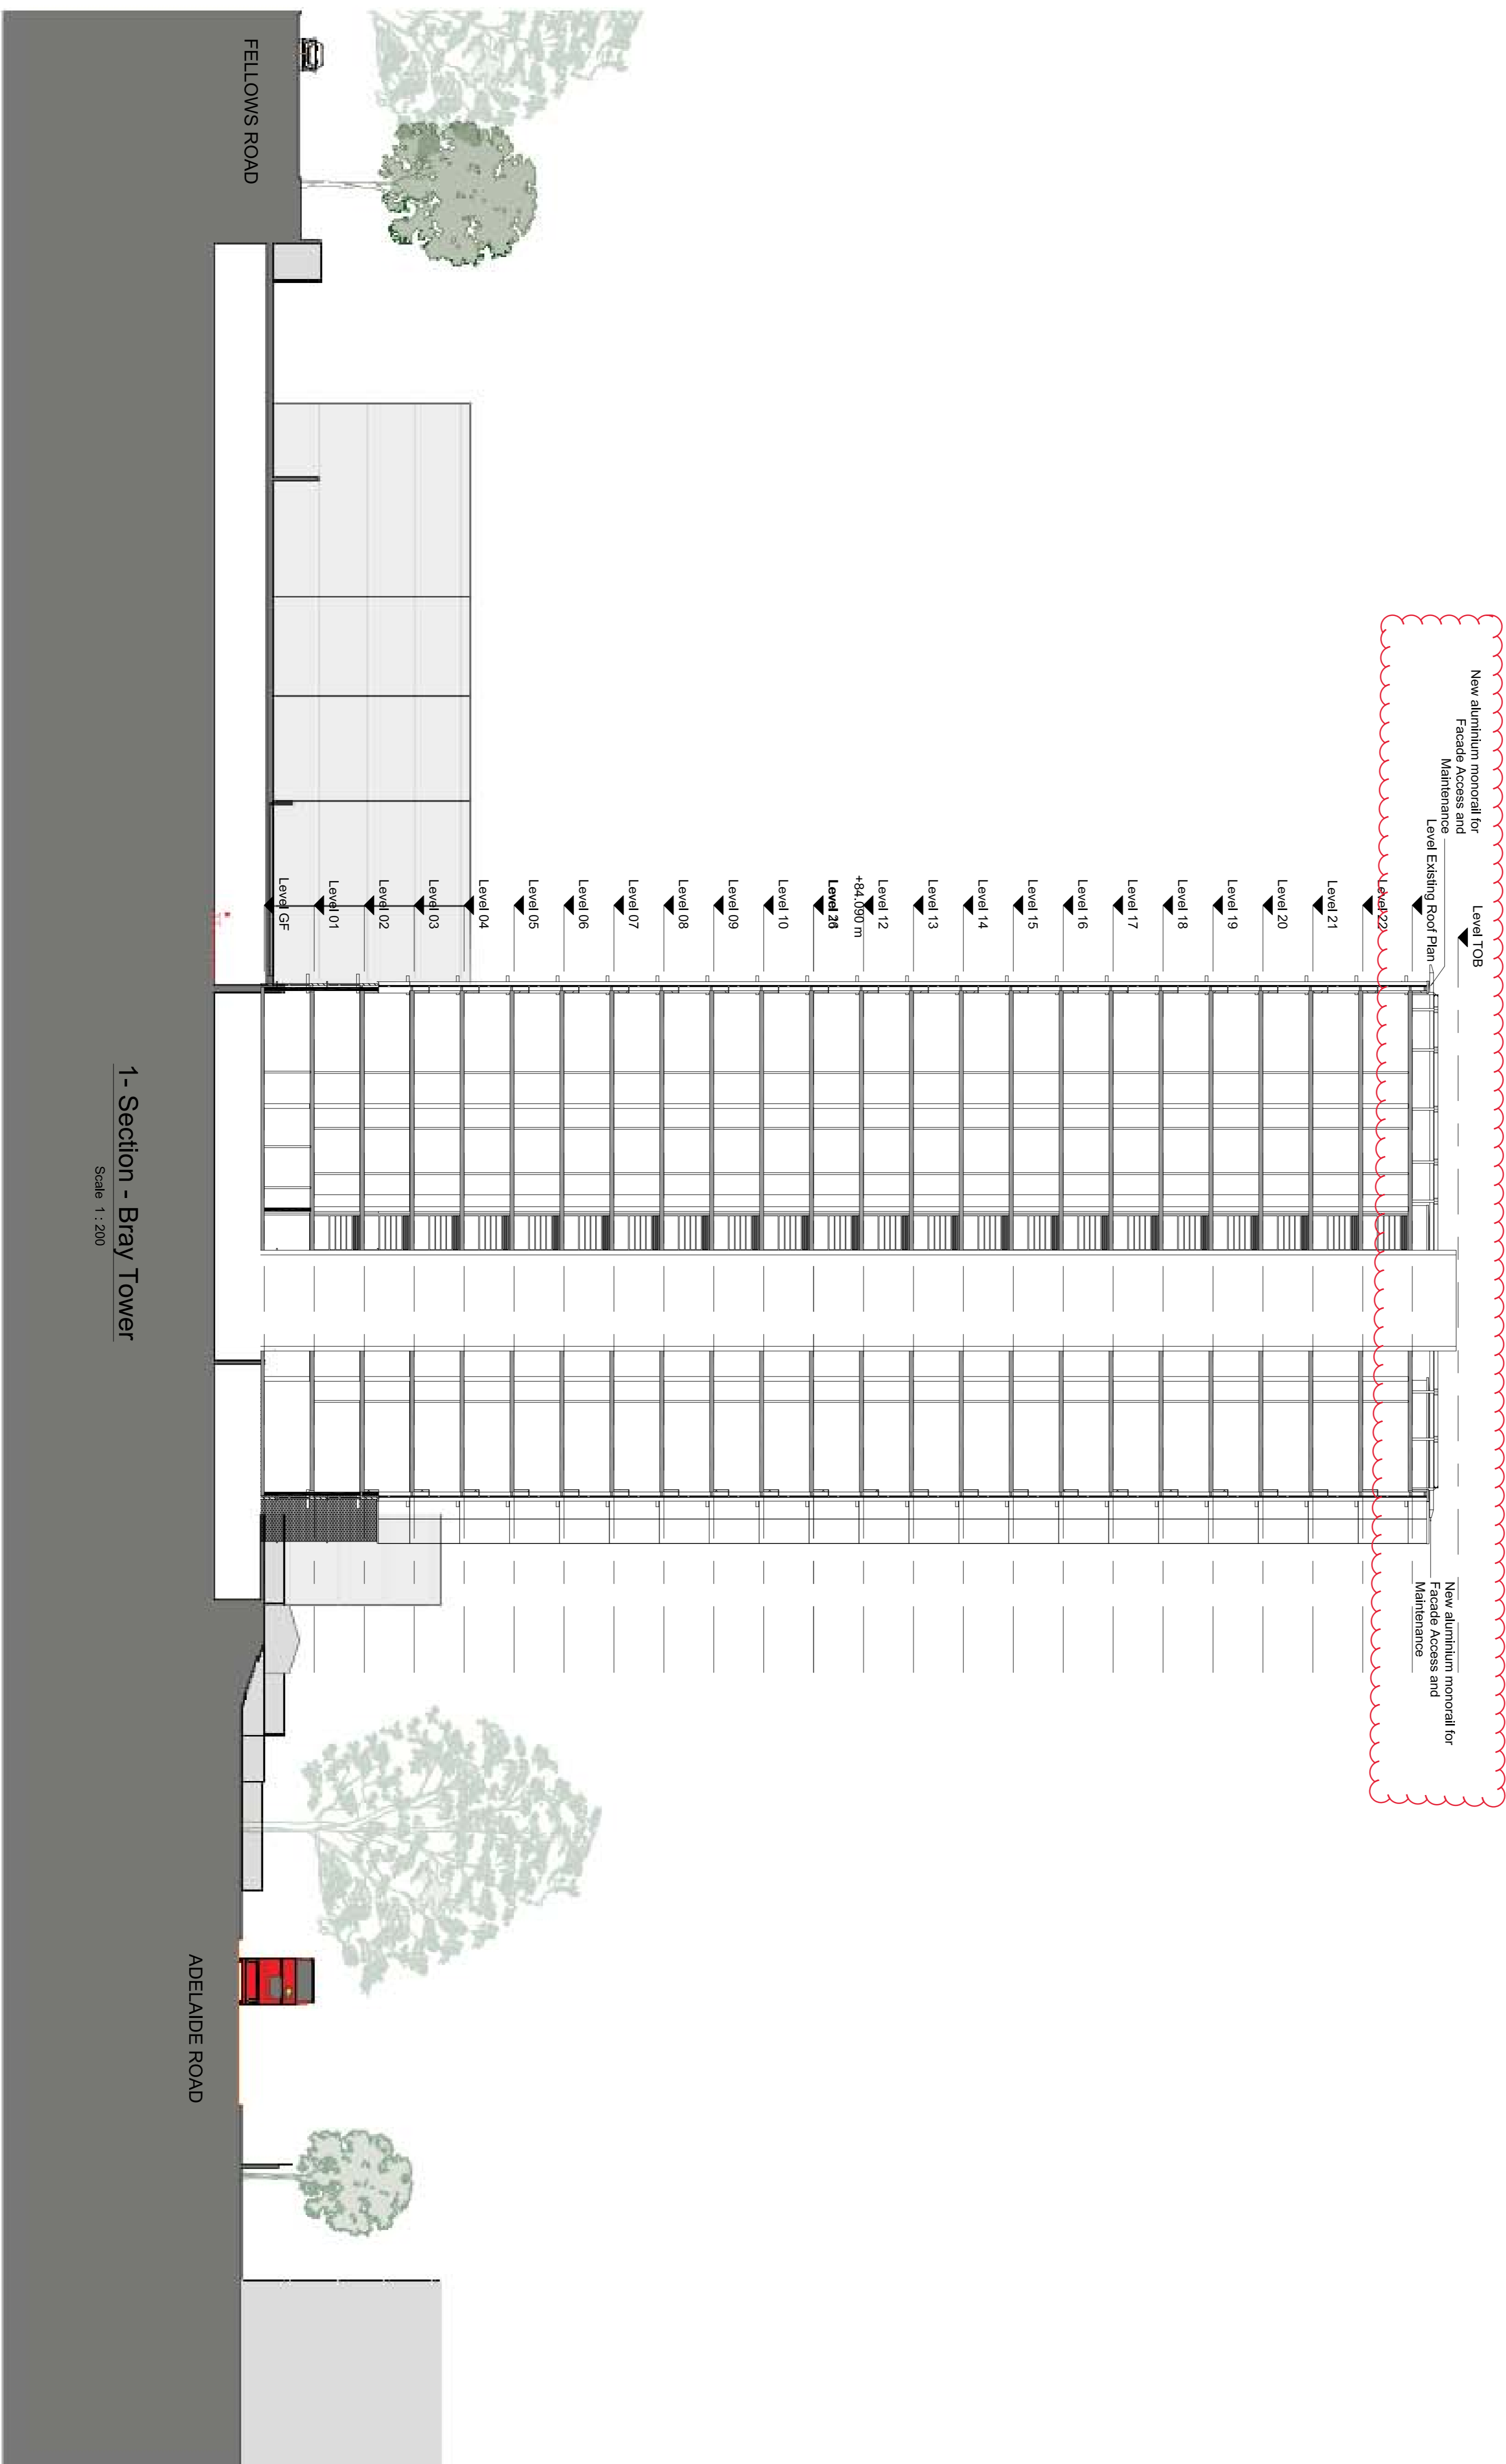

1- Section - Bray Tower
Scale 1:200

THIS DRAWING AND THE INFORMATION IT CONTAINS ARE THE PROPERTY OF ARUP FACADE ENGINEERING. DESIGN RISKS AND ASSUMPTIONS ARE PART OF THE CDM RISK REGISTER. READ THIS DRAWING IN CONJUNCTION TO THE CDM RISK REGISTER. THE DRAWING CONTENT REFLECTS THE DESIGN INTENT ONLY AND IS NOT FOR CONSTRUCTION. NOTE: DIMENSIONS SHOWN ARE NOMINAL. TO BE VERIFIED BY SURVEY INFORMATION. LEVELS FOR BURHAM SHOWN FOR REFERENCE.

01	27.07.18			
00	15.03.18			

Rev	Date	By	Cmd	Appd
-----	------	----	-----	------

ARUP

13 Floor, One, London, W1T 4BA
T +44(0)20 7461 2130 F +44(0)20 7461 2130
www.arup.com

Client
London Borough of Camden

Project Title
Chalcots Estate
London

Drawing Title
Bray Tower
Site Section with monorail

Scale at A1 1:200

Role Facade Engineering

Speciality Planning

Arup Job No. 259493

Name 259493-ARUP-T3-ZZ-DR-VC-3101